
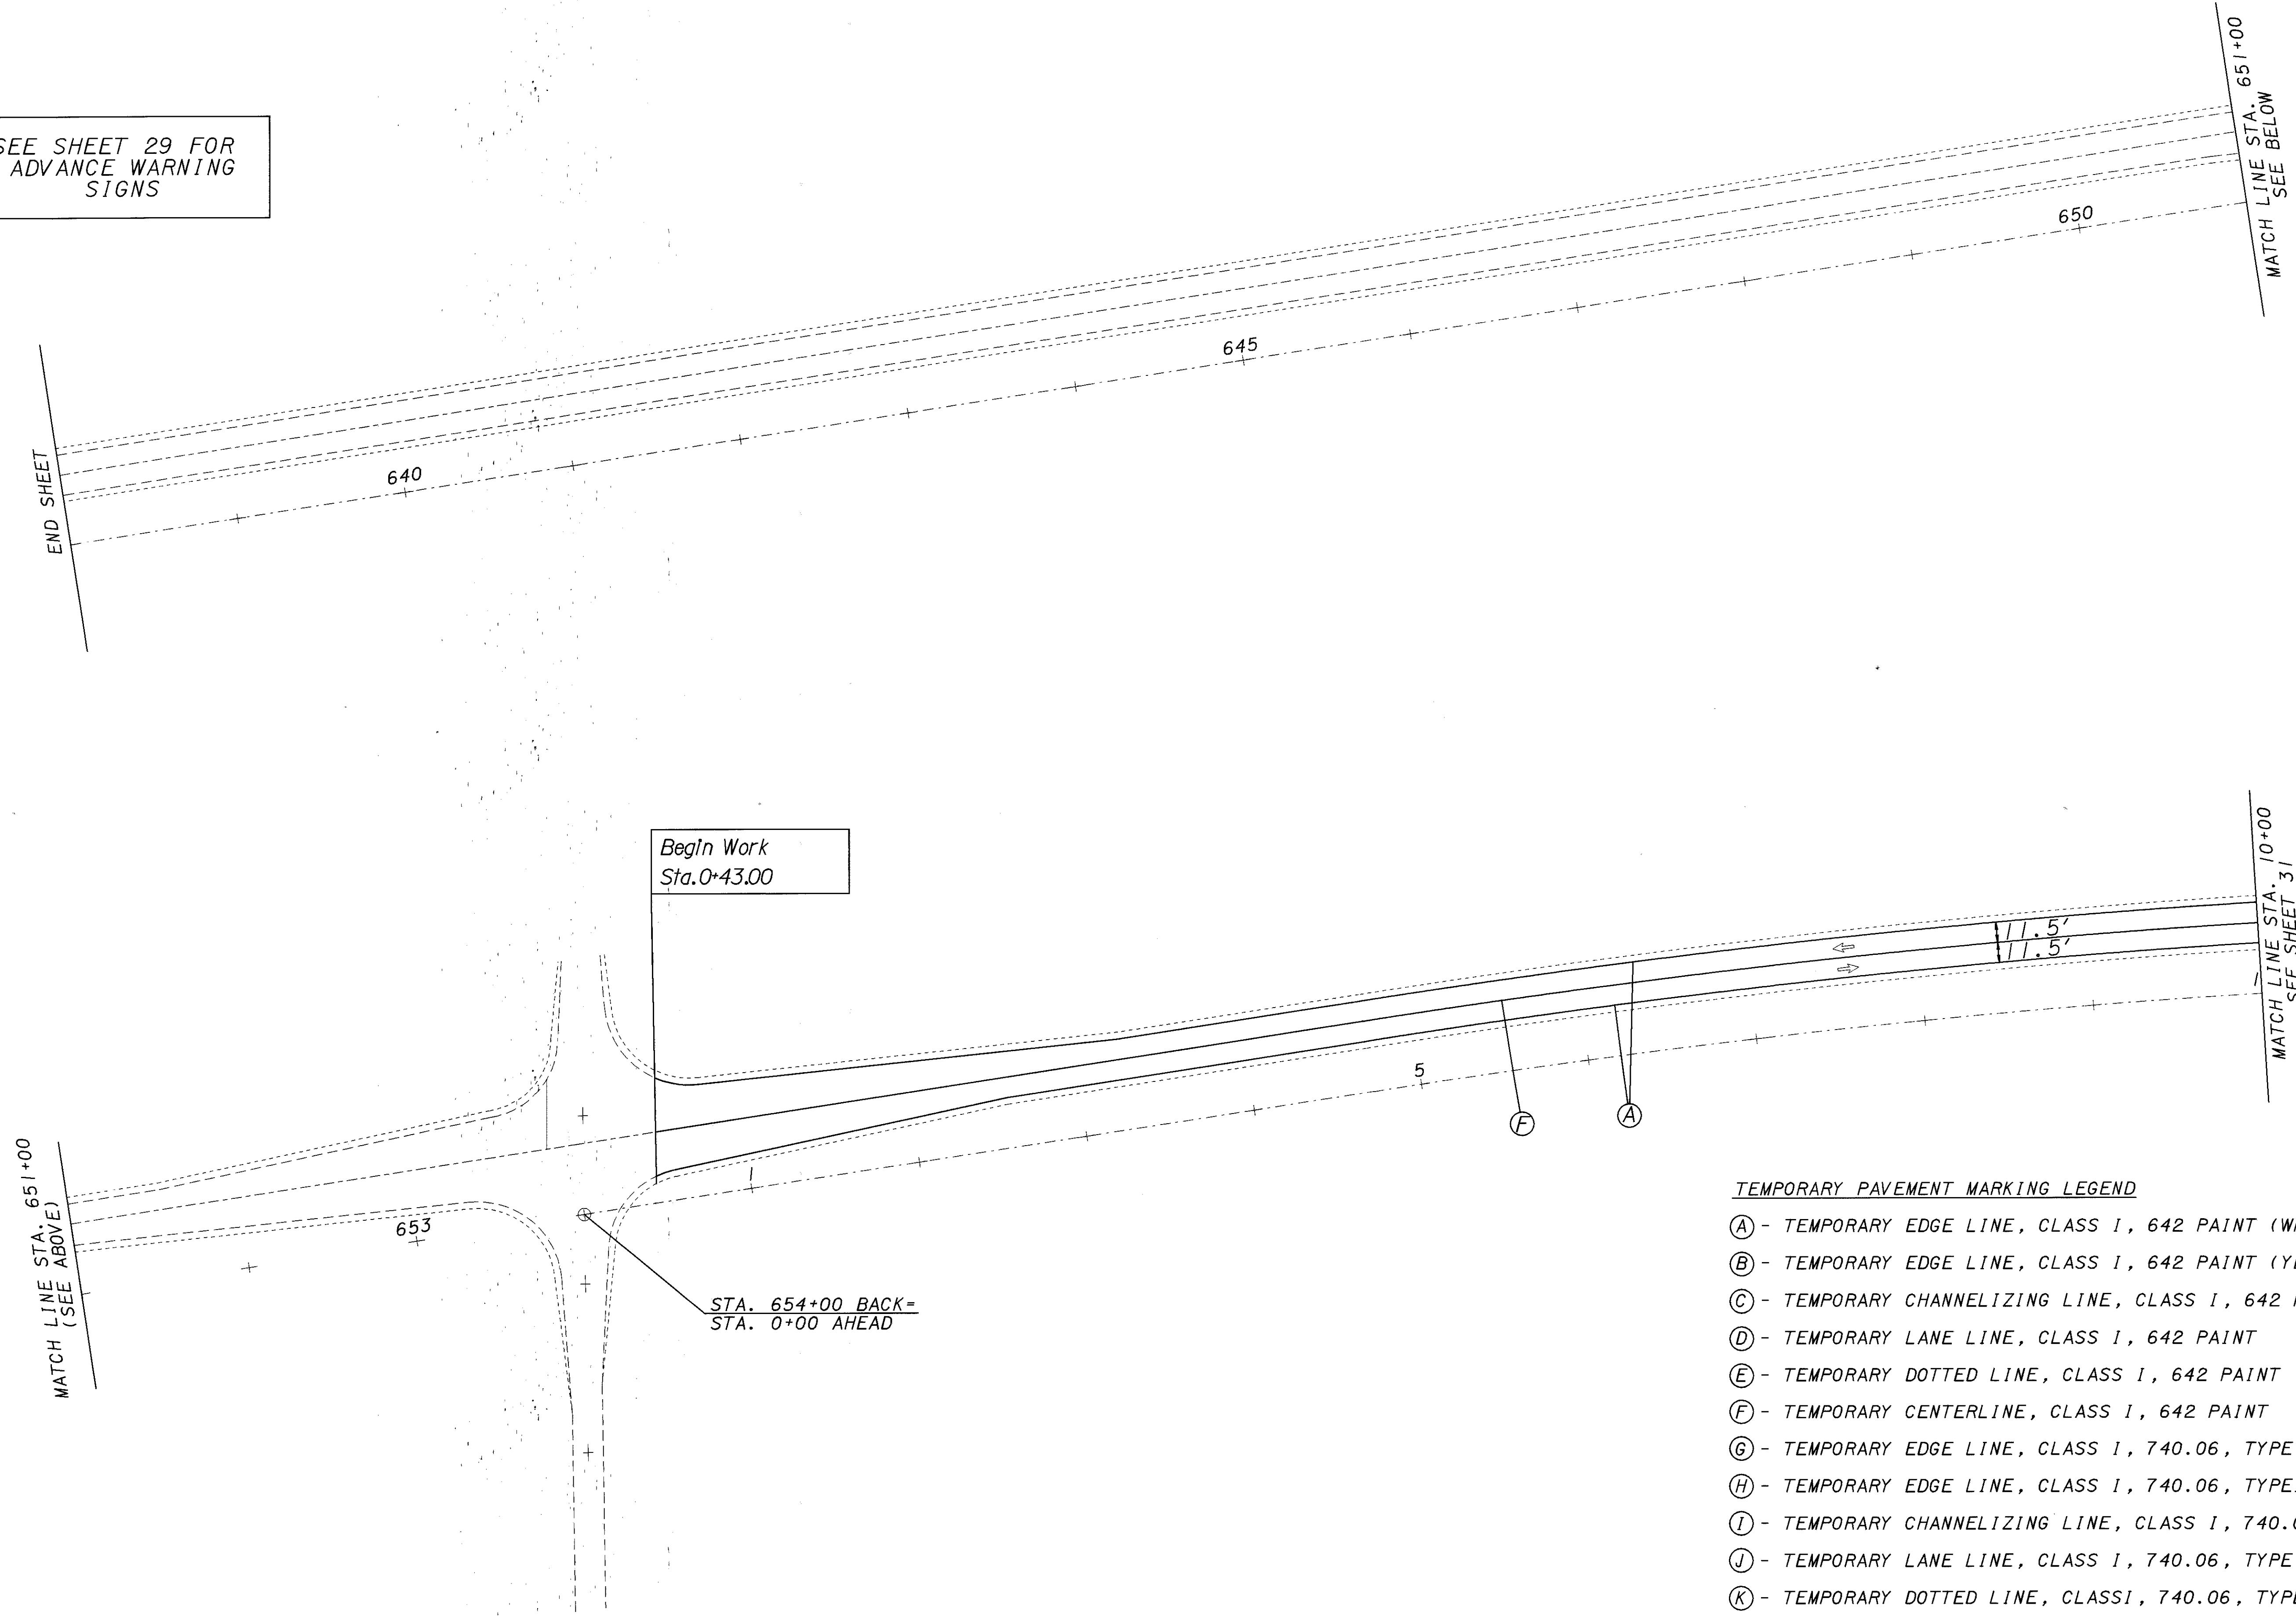
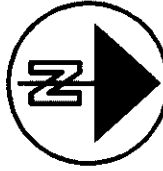


PLOTTED BY: jgrmovse
 PLOTTED FROM: I:\PROJECTS\p1d09866\09866mpa.dgn
 09866mpa.dgn
 PLOT SUBMITTED: 11-FEB-1999 10:31

SEE SHEET 29 FOR
 ADVANCE WARNING
 SIGNS

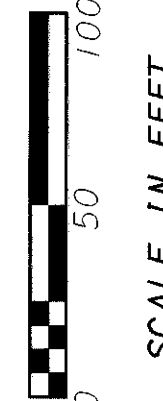

- TEMPORARY PAVEMENT MARKING LEGEND**
- (A) - TEMPORARY EDGE LINE, CLASS I, 642 PAINT (WHITE)
 - (B) - TEMPORARY EDGE LINE, CLASS I, 642 PAINT (YELLOW)
 - (C) - TEMPORARY CHANNELIZING LINE, CLASS I, 642 PAINT
 - (D) - TEMPORARY LANE LINE, CLASS I, 642 PAINT
 - (E) - TEMPORARY DOTTED LINE, CLASS I, 642 PAINT
 - (F) - TEMPORARY CENTERLINE, CLASS I, 642 PAINT
 - (G) - TEMPORARY EDGE LINE, CLASS I, 740.06, TYPE I (WHITE)
 - (H) - TEMPORARY EDGE LINE, CLASS I, 740.06, TYPE I (YELLOW)
 - (I) - TEMPORARY CHANNELIZING LINE, CLASS I, 740.06, TYPE I
 - (J) - TEMPORARY LANE LINE, CLASS I, 740.06, TYPE I
 - (K) - TEMPORARY DOTTED LINE, CLASS I, 740.06, TYPE I
 - ⊚ TYPE A FLASHING WARNING LIGHT

									
									
<table border="1"> <tr> <td>DRAWN</td> <td>KAS</td> </tr> <tr> <td>CHECKED</td> <td>ENF</td> </tr> </table>	DRAWN	KAS	CHECKED	ENF	<table border="1"> <tr> <td>REVISION</td> <td>XXX</td> </tr> <tr> <td>DATE</td> <td></td> </tr> </table>	REVISION	XXX	DATE	
DRAWN	KAS								
CHECKED	ENF								
REVISION	XXX								
DATE									
MAINTENANCE OF TRAFFIC STA. 638+00 TO STA. 10+00 PHASE I									
LAKE COUNTY LAK-44-0.01									
<table border="1"> <tr> <td>30</td> </tr> <tr> <td>196</td> </tr> </table>		30	196						
30									
196									