
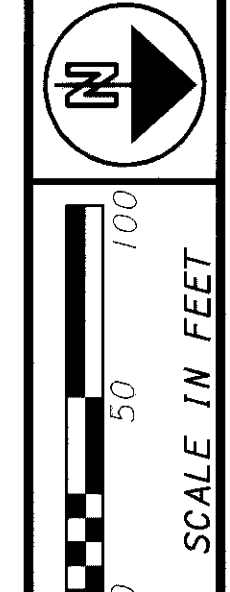


PLOTTED BY: jgrmovse
 PLOTTED FROM: I:\PROJECTS\pid09866\09866mpc.dgn
 PLOT SUBMITTED: 11-FEB-1999 10:32

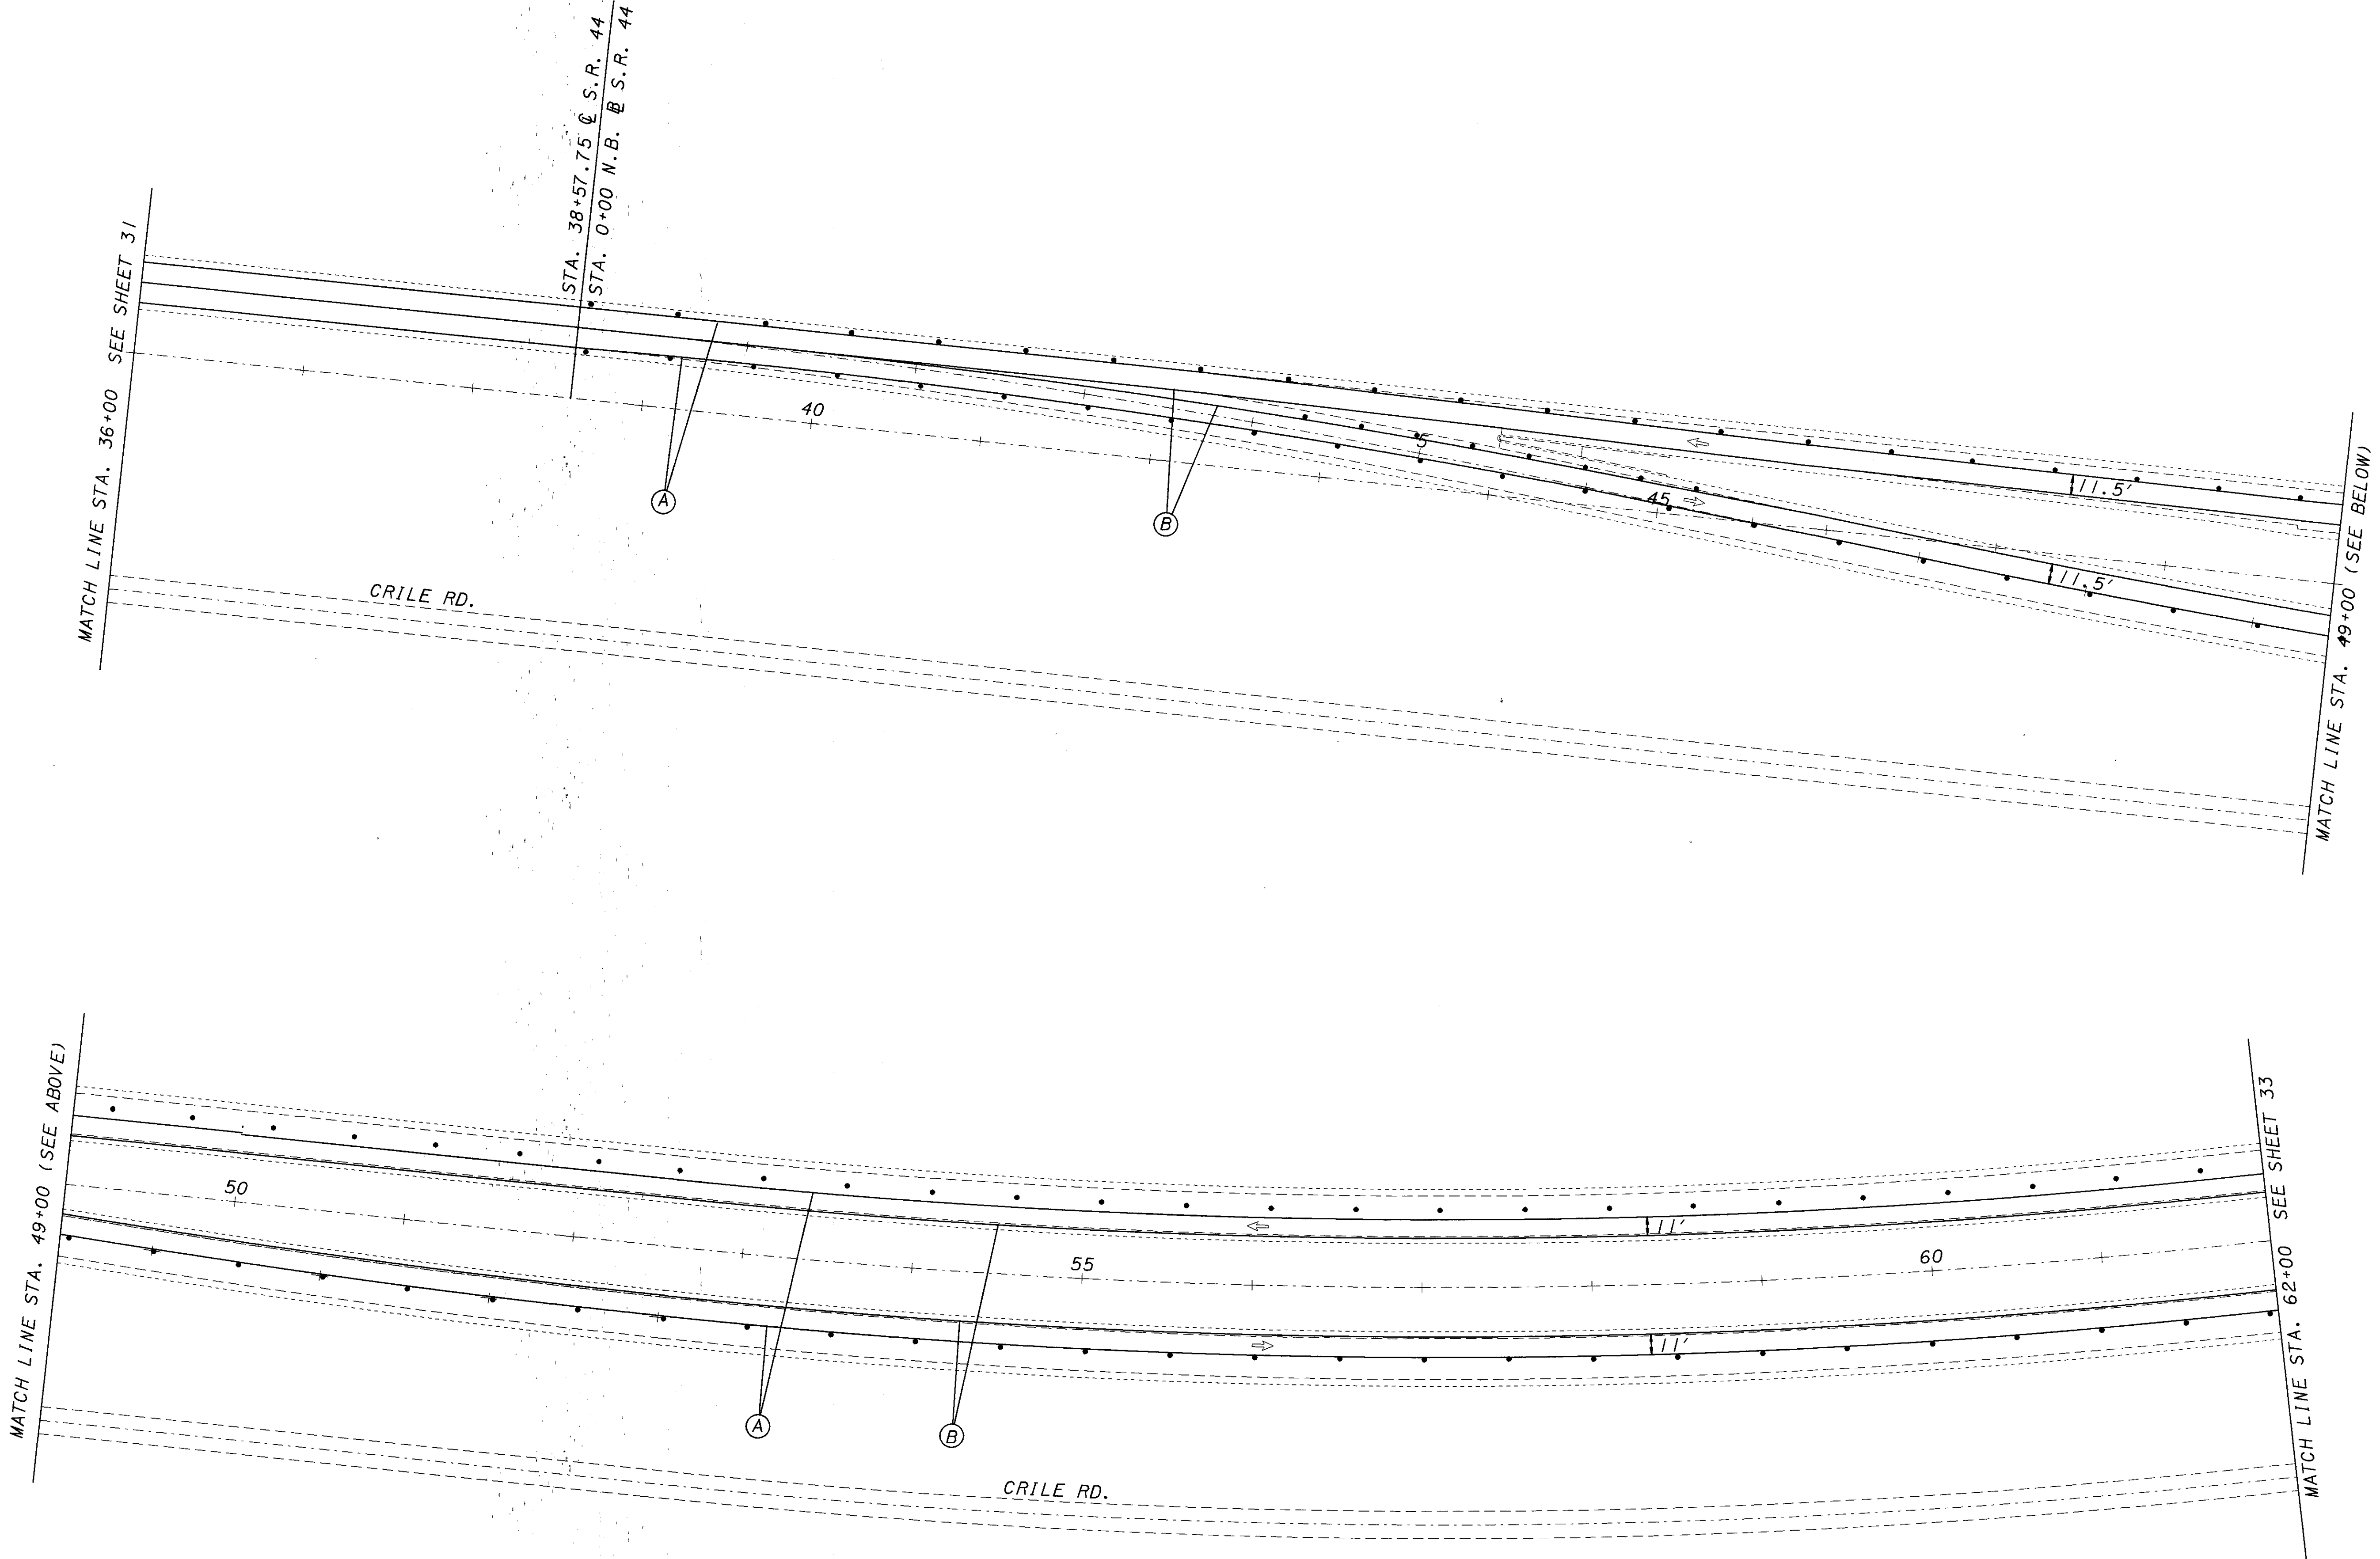

| | |
|---------|-----|
| DRAWN | KAS |
| CHECKED | ENF |
| REVISED | XXX |

MAINTENANCE OF TRAFFIC
 STA. 36+00 TO STA. 62+00
 PHASE I

LAKE COUNTY
 LAK-44-0.01