
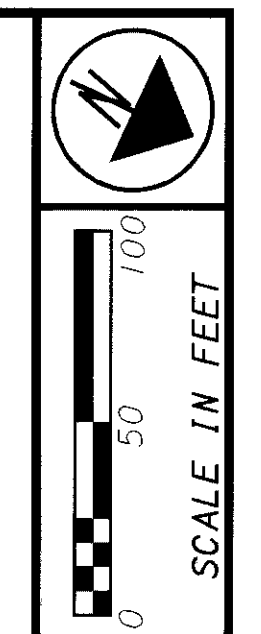


PLOTTED BY: fkonopka
 PLOTTED FROM: i:\projects\pid098666\098666mpf.dgn
 09866MPF.dgn

PLOT SUBMITTED: 10-FEB-1999 06:27

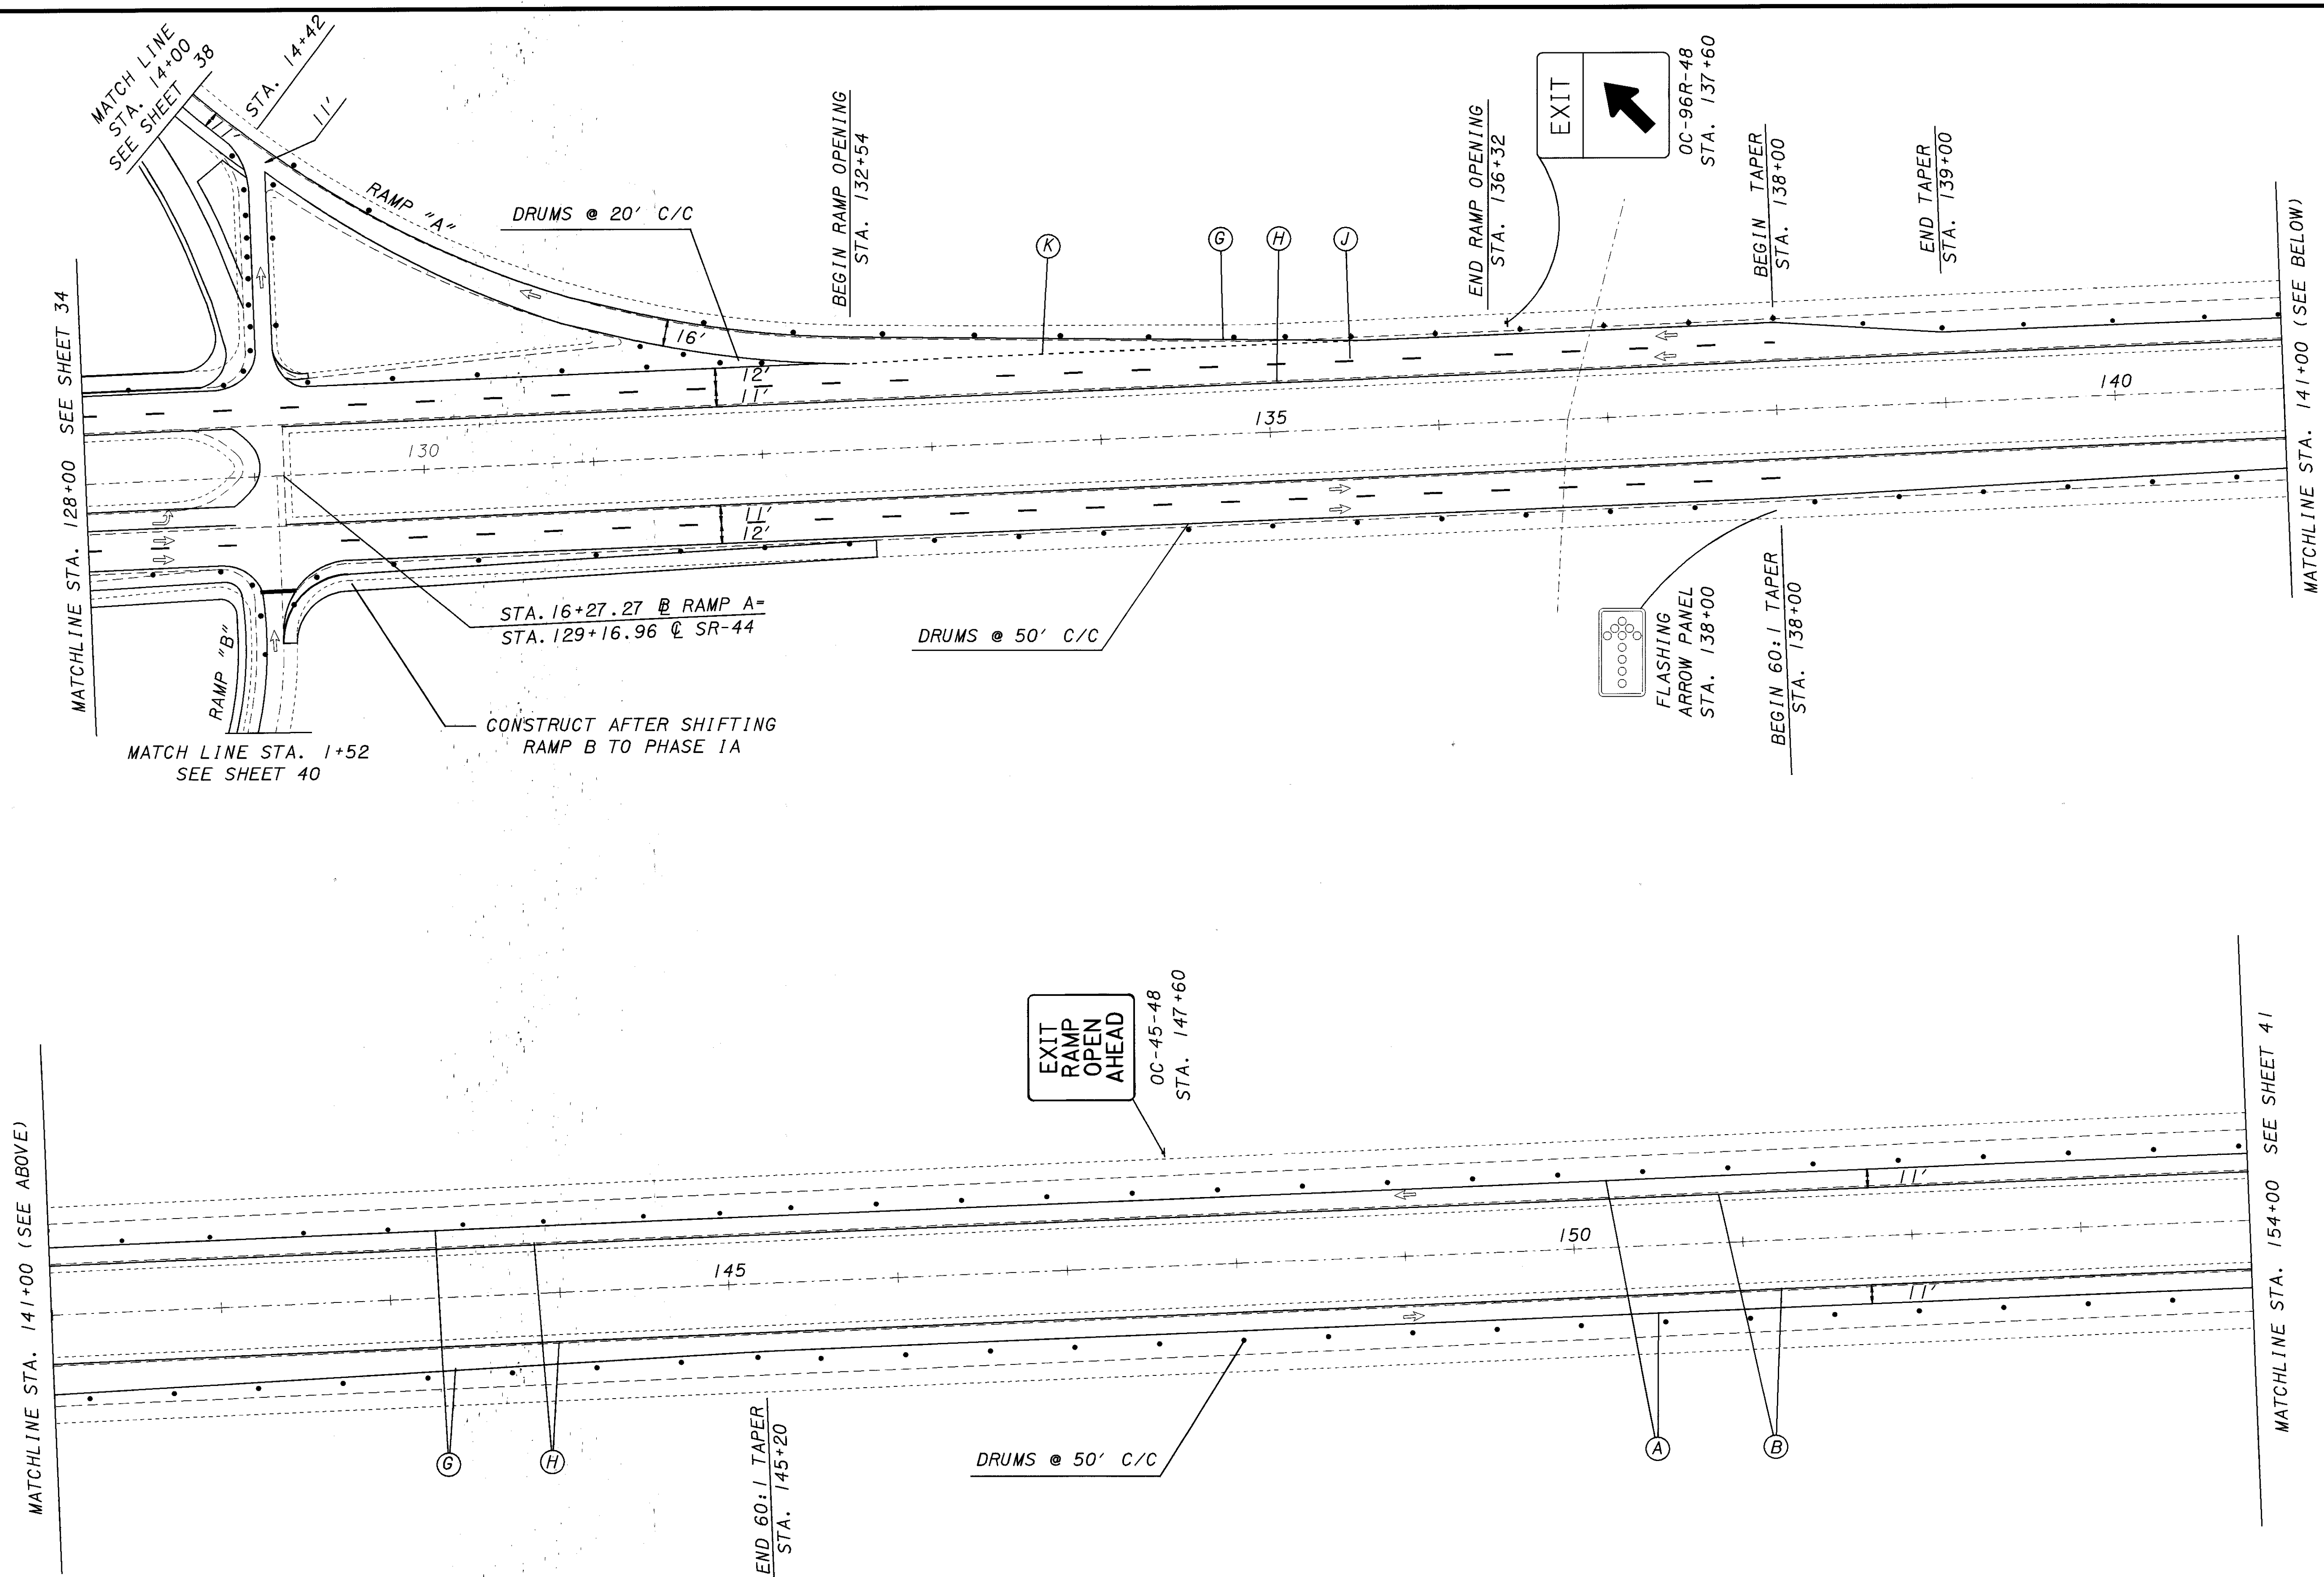

CALCULATED	KAS	CHECKED	ENF
DRAWN	KAS	REVISED	XXX

MAINTENANCE OF TRAFFIC
 STA. 128+00 TO STA. 154+00
 PHASE I

LAKE COUNTY
 LAK-44-0.01