


PLOTTED BY: fkonopka  
 PLOTTED FROM: i:\projects\pid098666\098666mpf.dgn  
 09866MPF.dgn  
 PLOT SUBMITTED: 10-FEB-1999 06:28

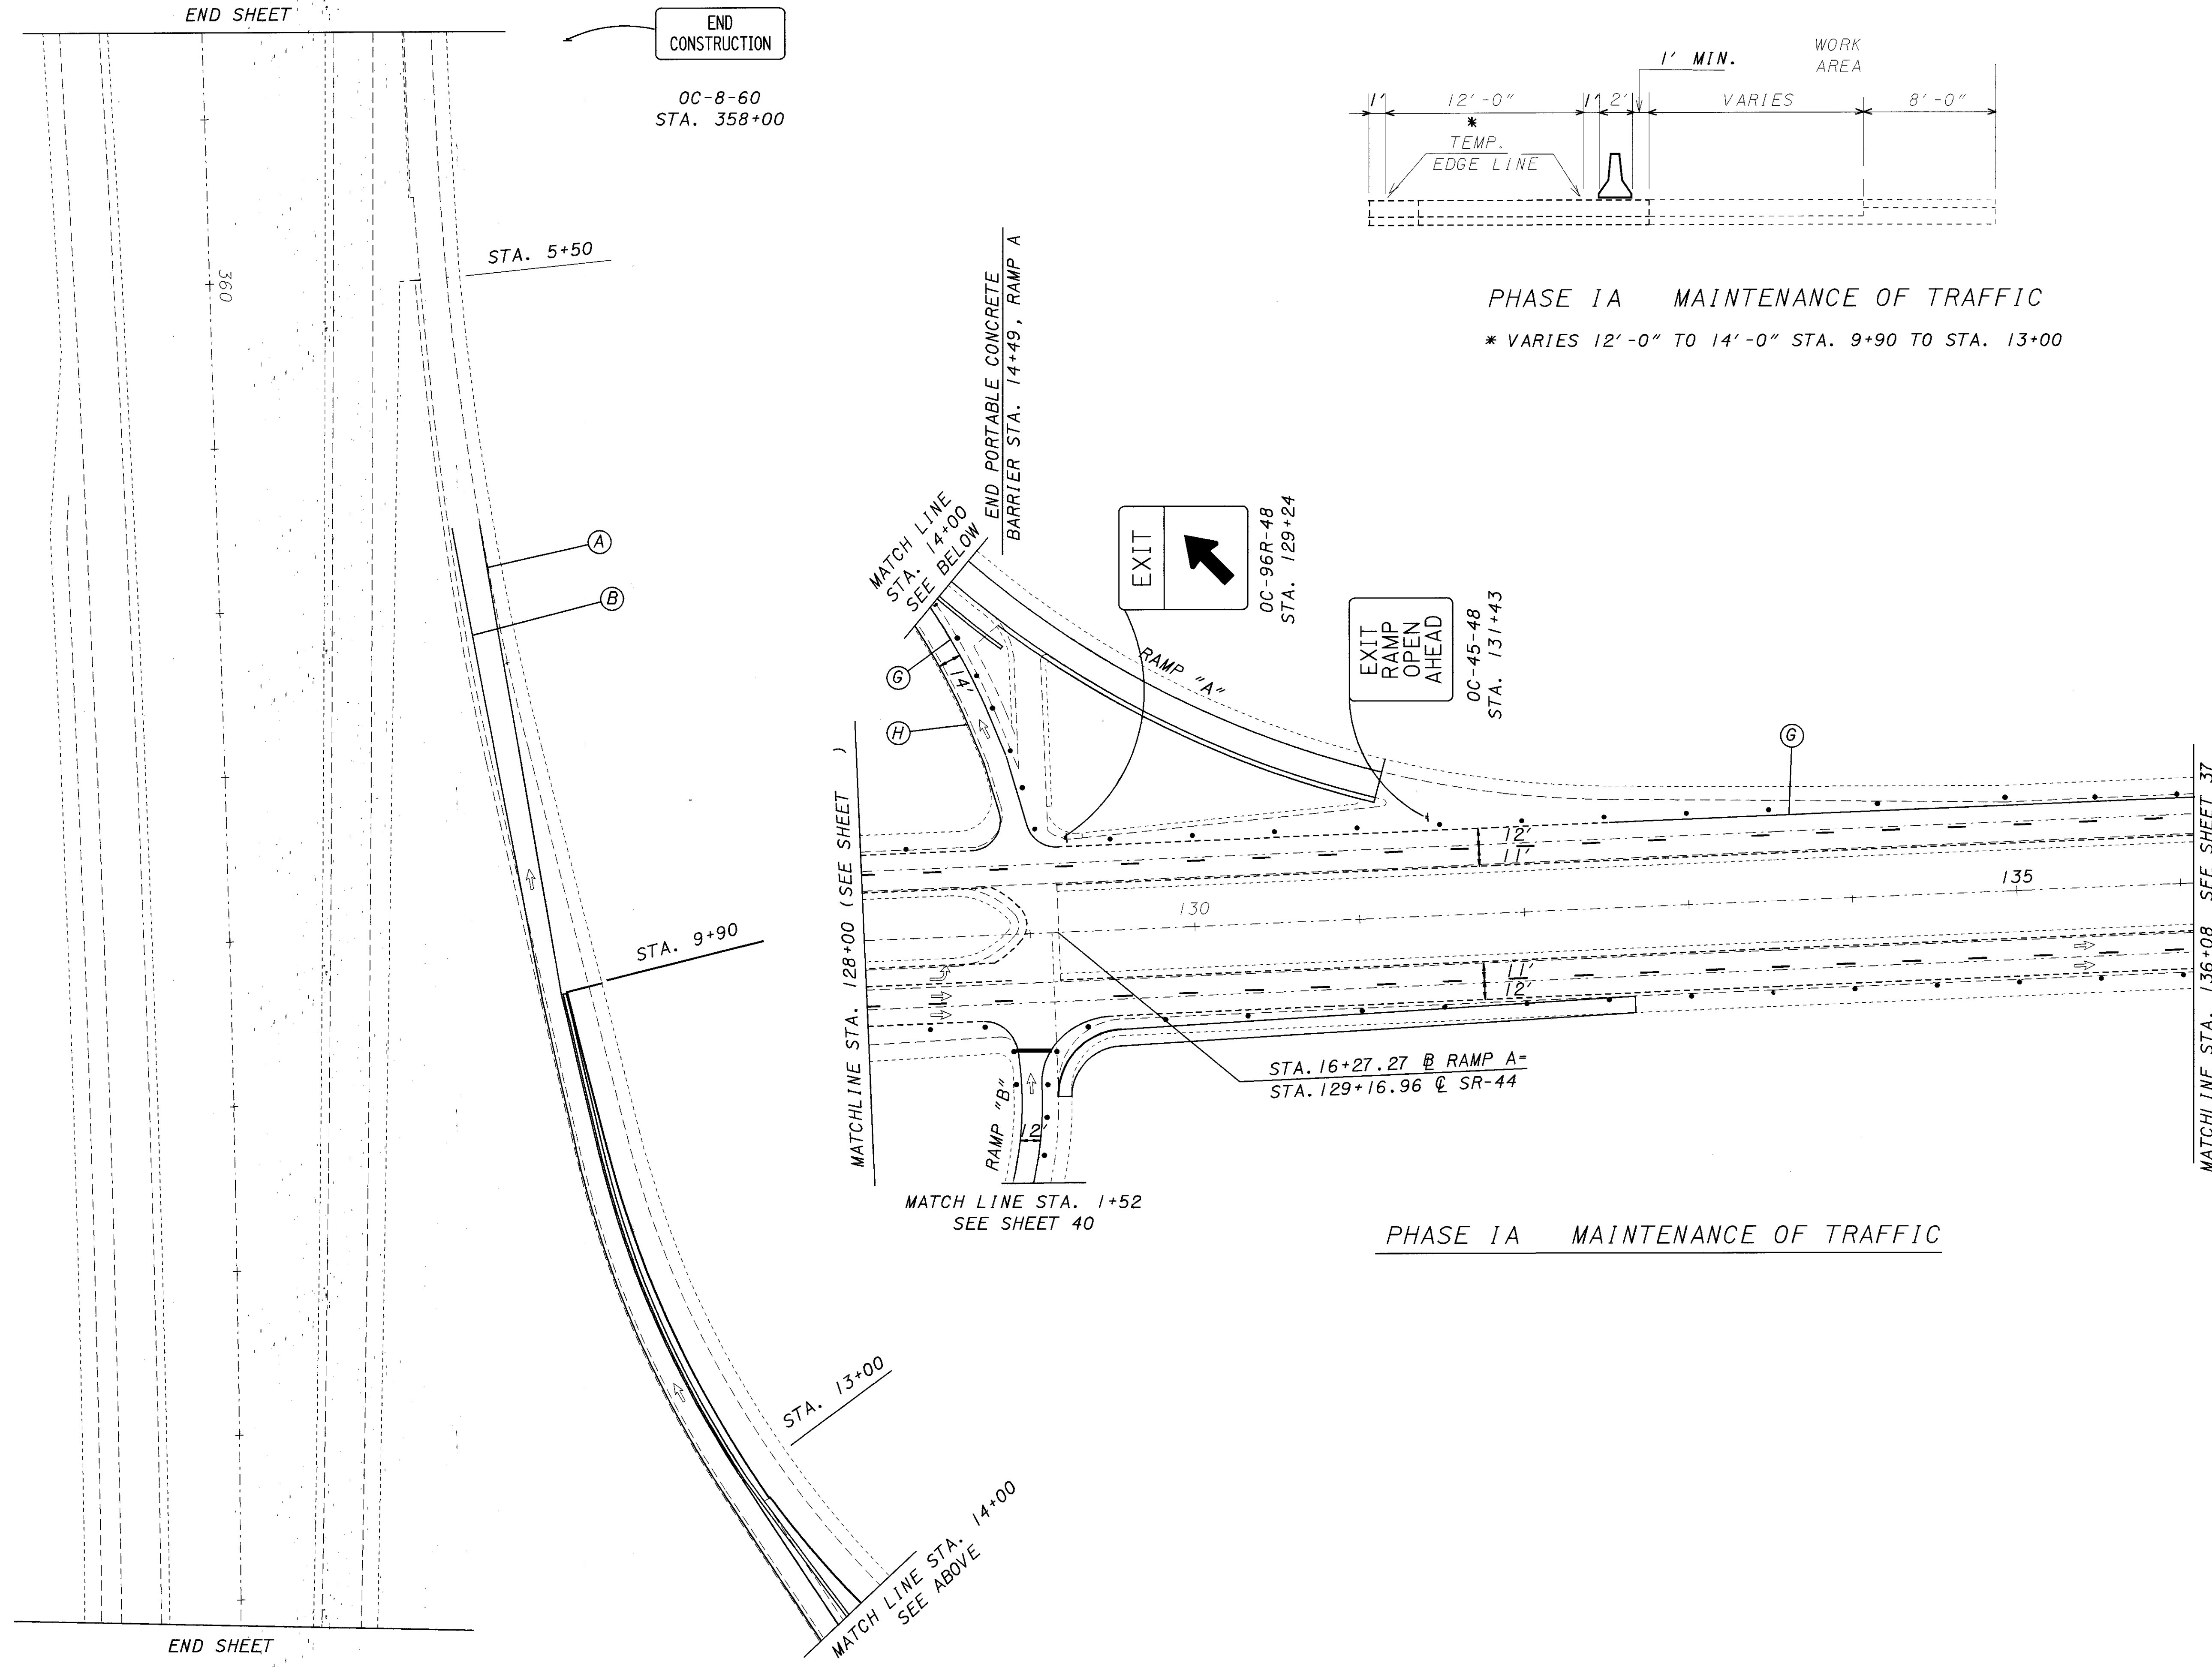

DRAWN KAS	REVISER XXX
CALCULATED KAS	CHECKED ENF
MAINTENANCE OF TRAFFIC - PHASE IA RAMP "A"	
LAKE COUNTY LAK-44-0.01	
39 196	