


PLOTTED BY: jgrmovse
 PLOTTED FROM: I:\PROJECTS\pid\09866\09866mpq.dgn
 09866MPC.DGN
 11-11-11 10:33 AM

PLOT SUBMITTED: 11-FEB-1999 10:33

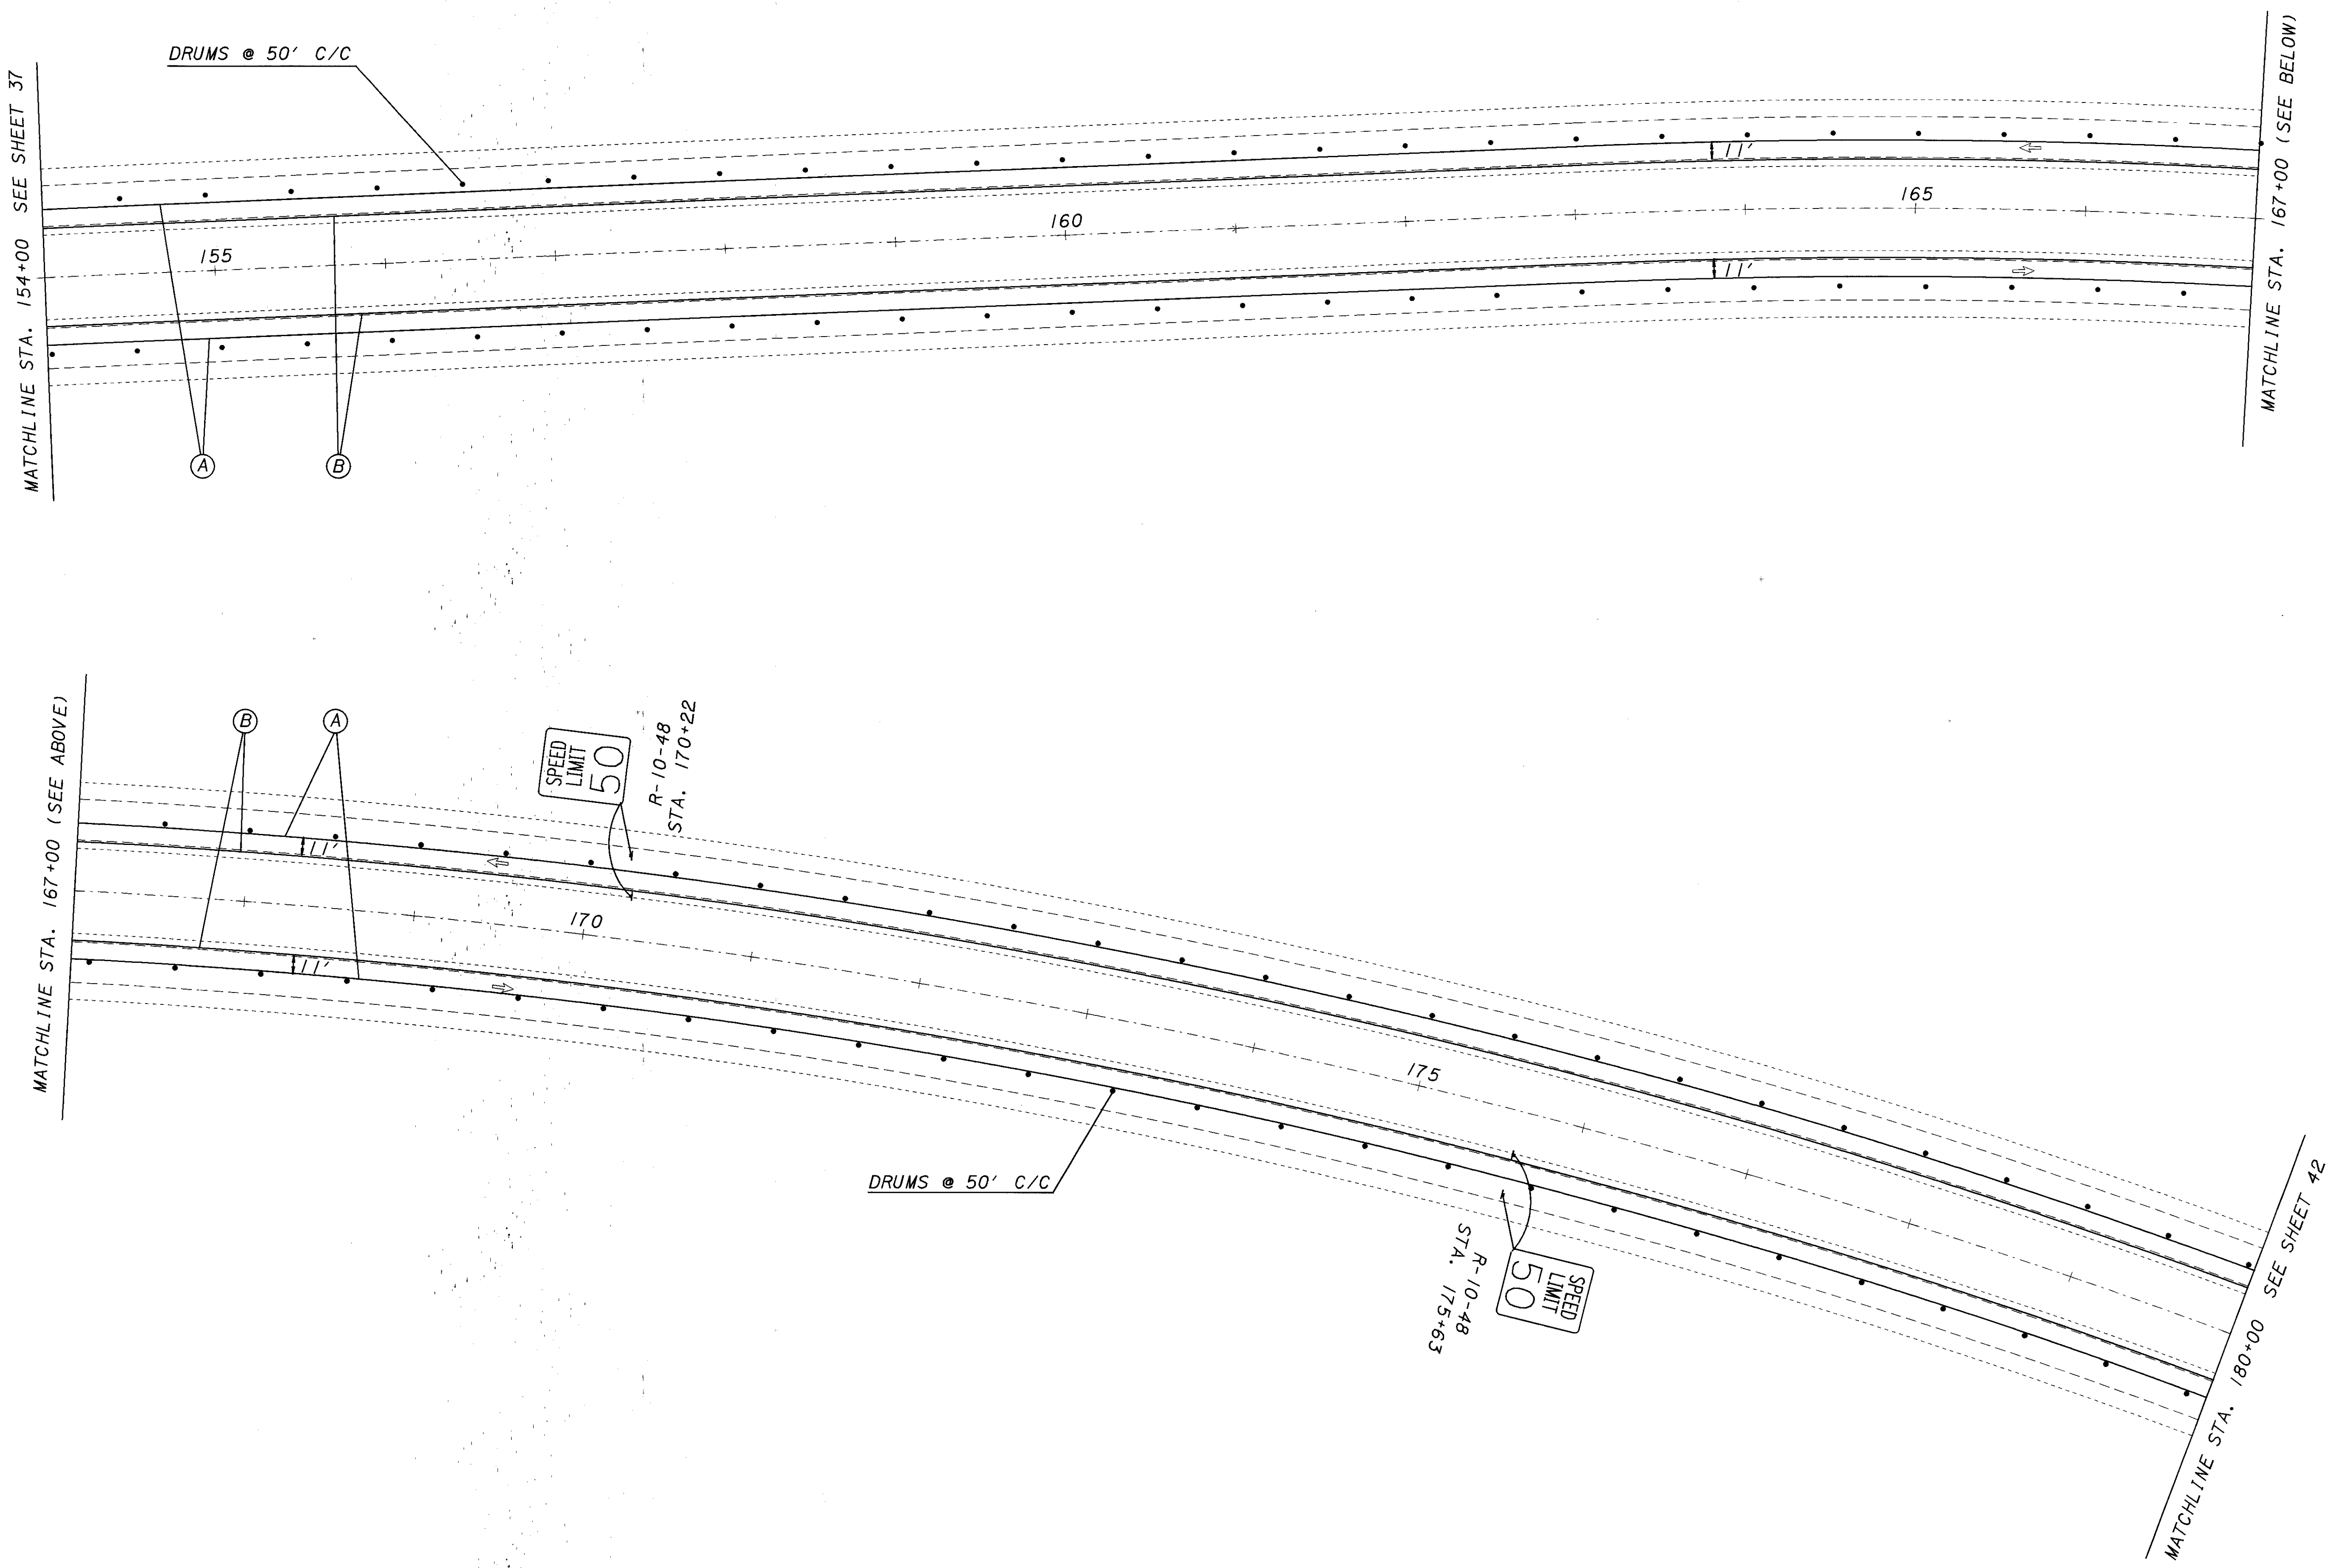

DRAWN	KAS	REVISER	XXX
CALCULATED	KAS	CHECKED	ENF

SCALE IN FEET
 0 50 100

MAINTENANCE OF TRAFFIC
 STA. 154+00 TO STA. 180+00
 PHASE I

LAKE COUNTY
 LAK-44-0.01