
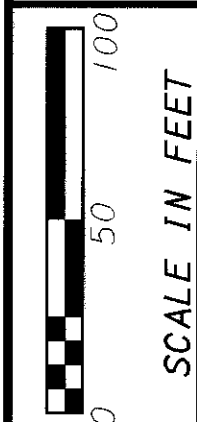
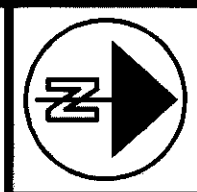


PLOTTED BY: fkonopka
PLOTTED FROM: i:\projects\pid09866\09866mp1.dgn

PLOT SUBMITTED: 10-FEB-1999 06:31

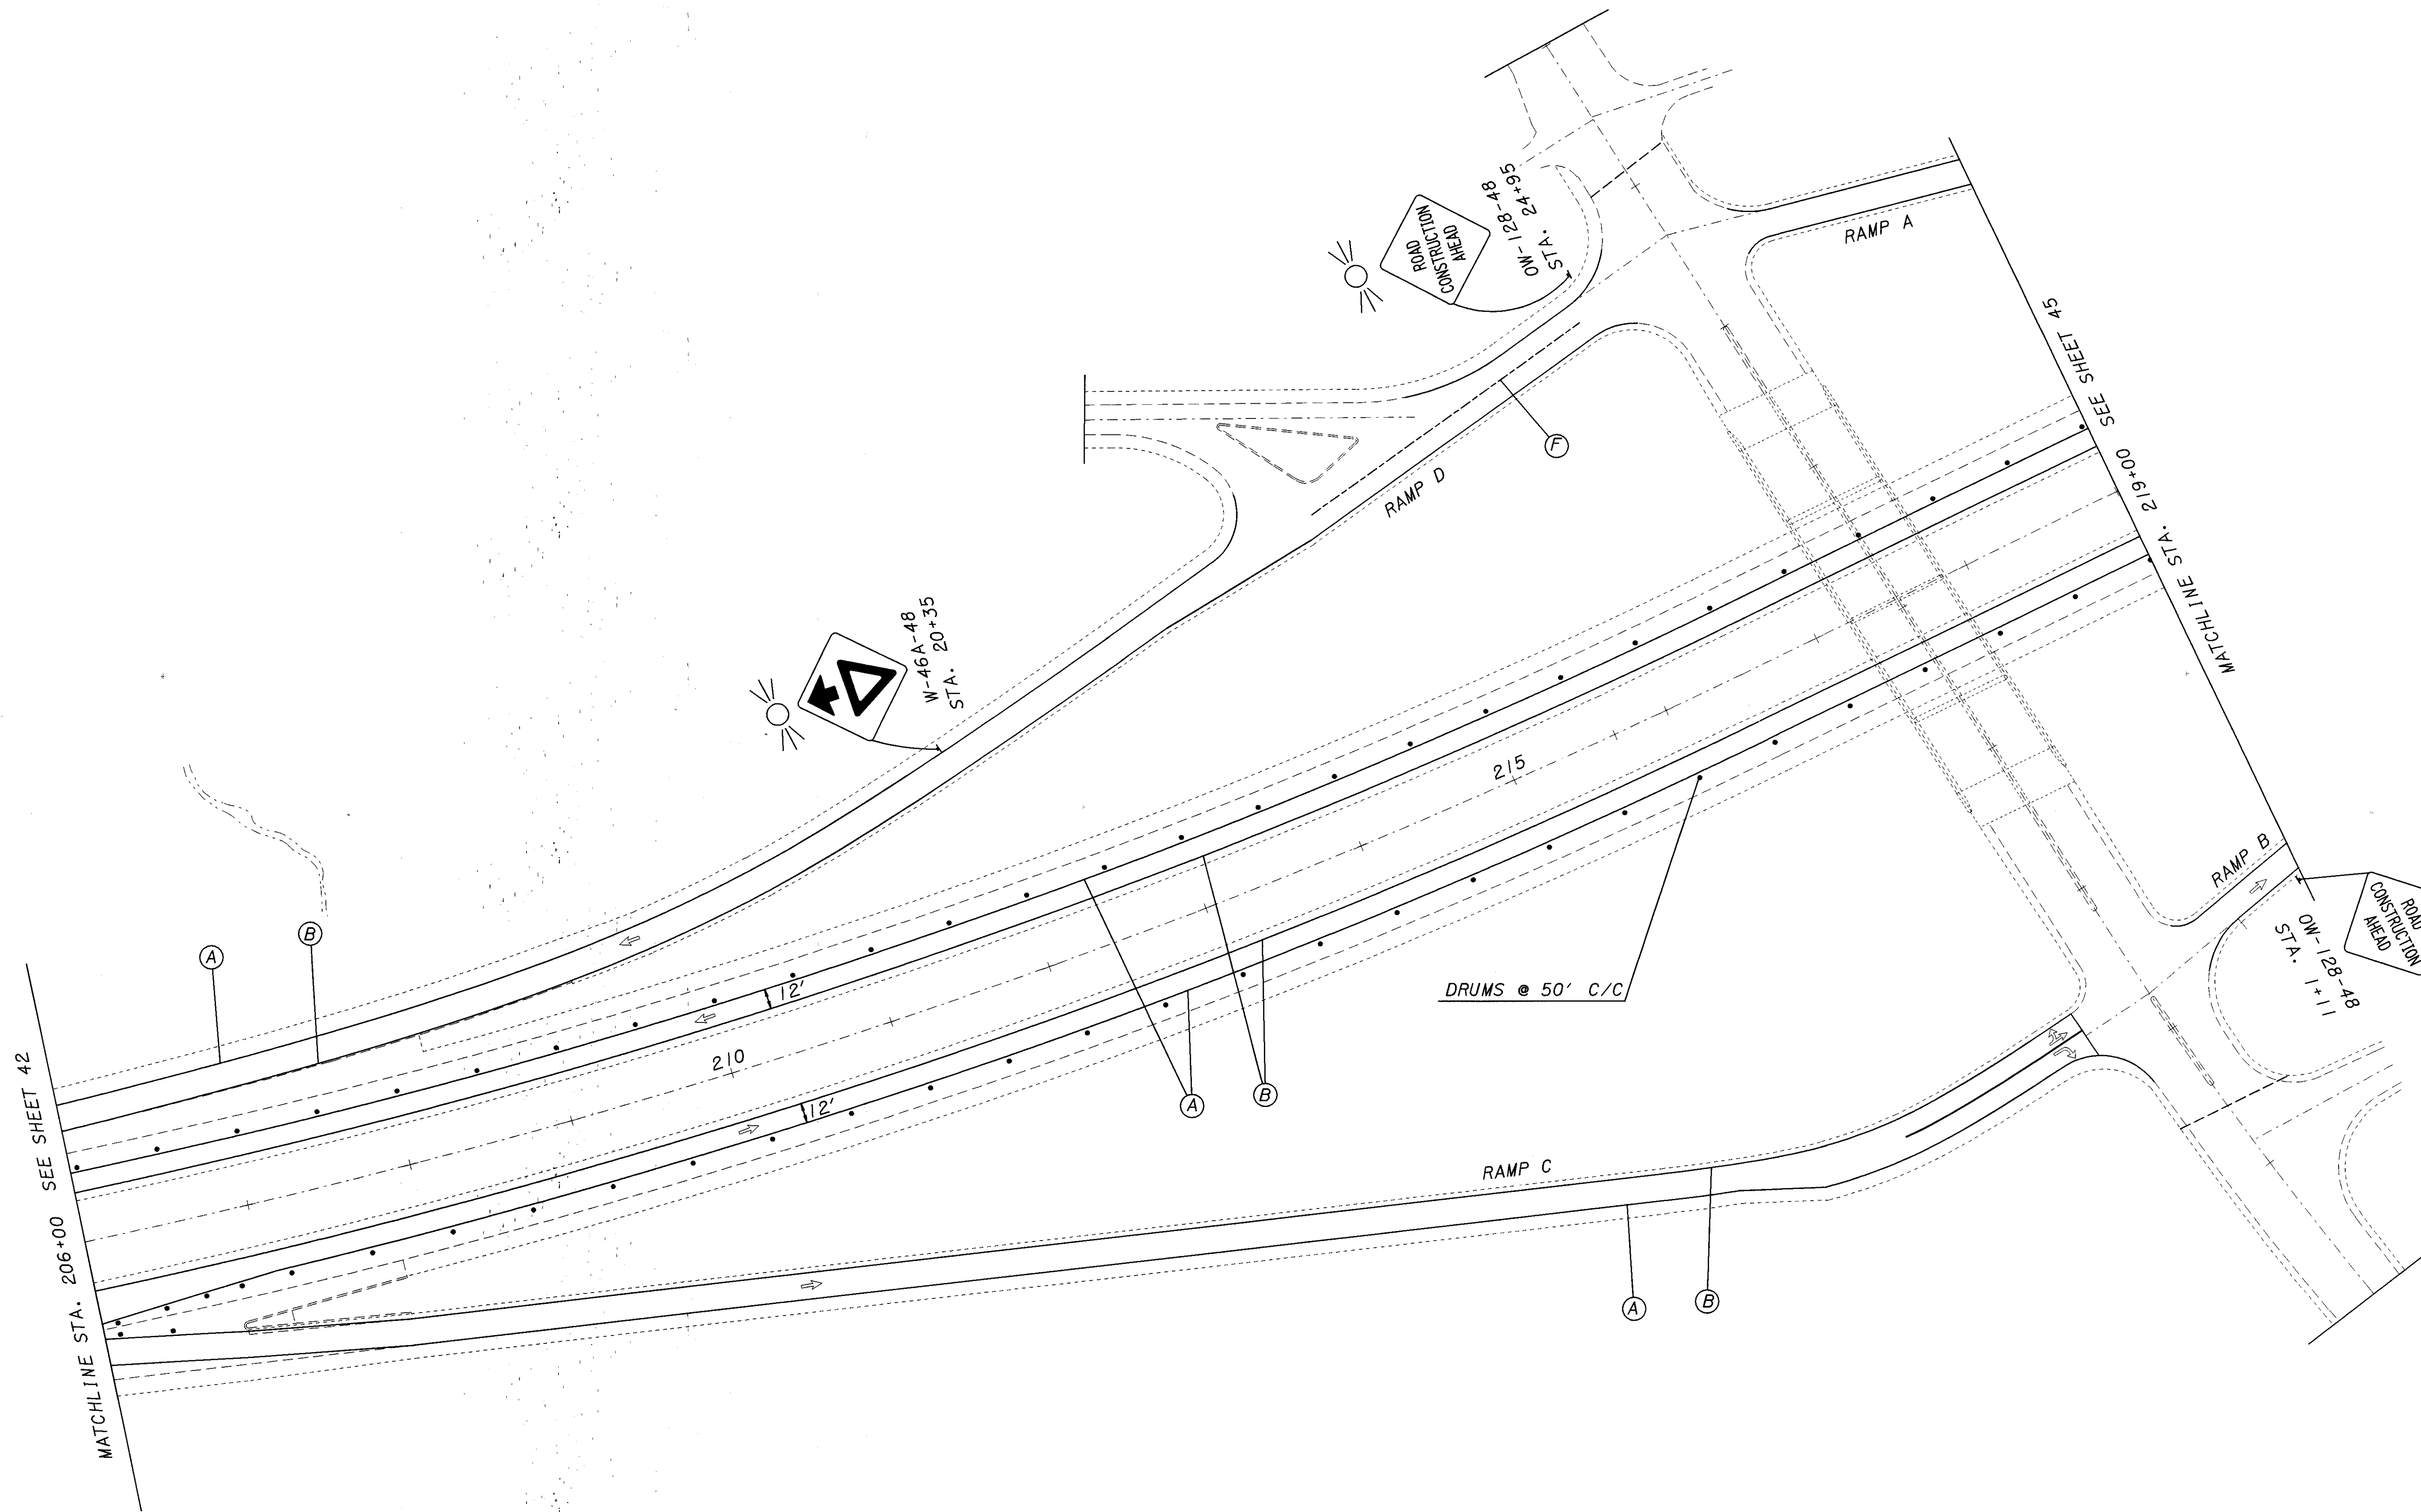

CALCULATED	KAS	CHECKED	ENF
DRAWN	KAS	REVISED	XXX

MAINTENANCE OF TRAFFIC
STA. 206+00 TO STA. 219+00
PHASE I

LAKE COUNTY
LAK-44-0.01