


PLOTTED BY: jgrmovse
 PLOTTED FROM: I:\PROJECTS\pad\09866\09866mp.j.dgn
 09866mp.j.dgn

PLOT SUBMITTED: 11-FEB-1999 10:34

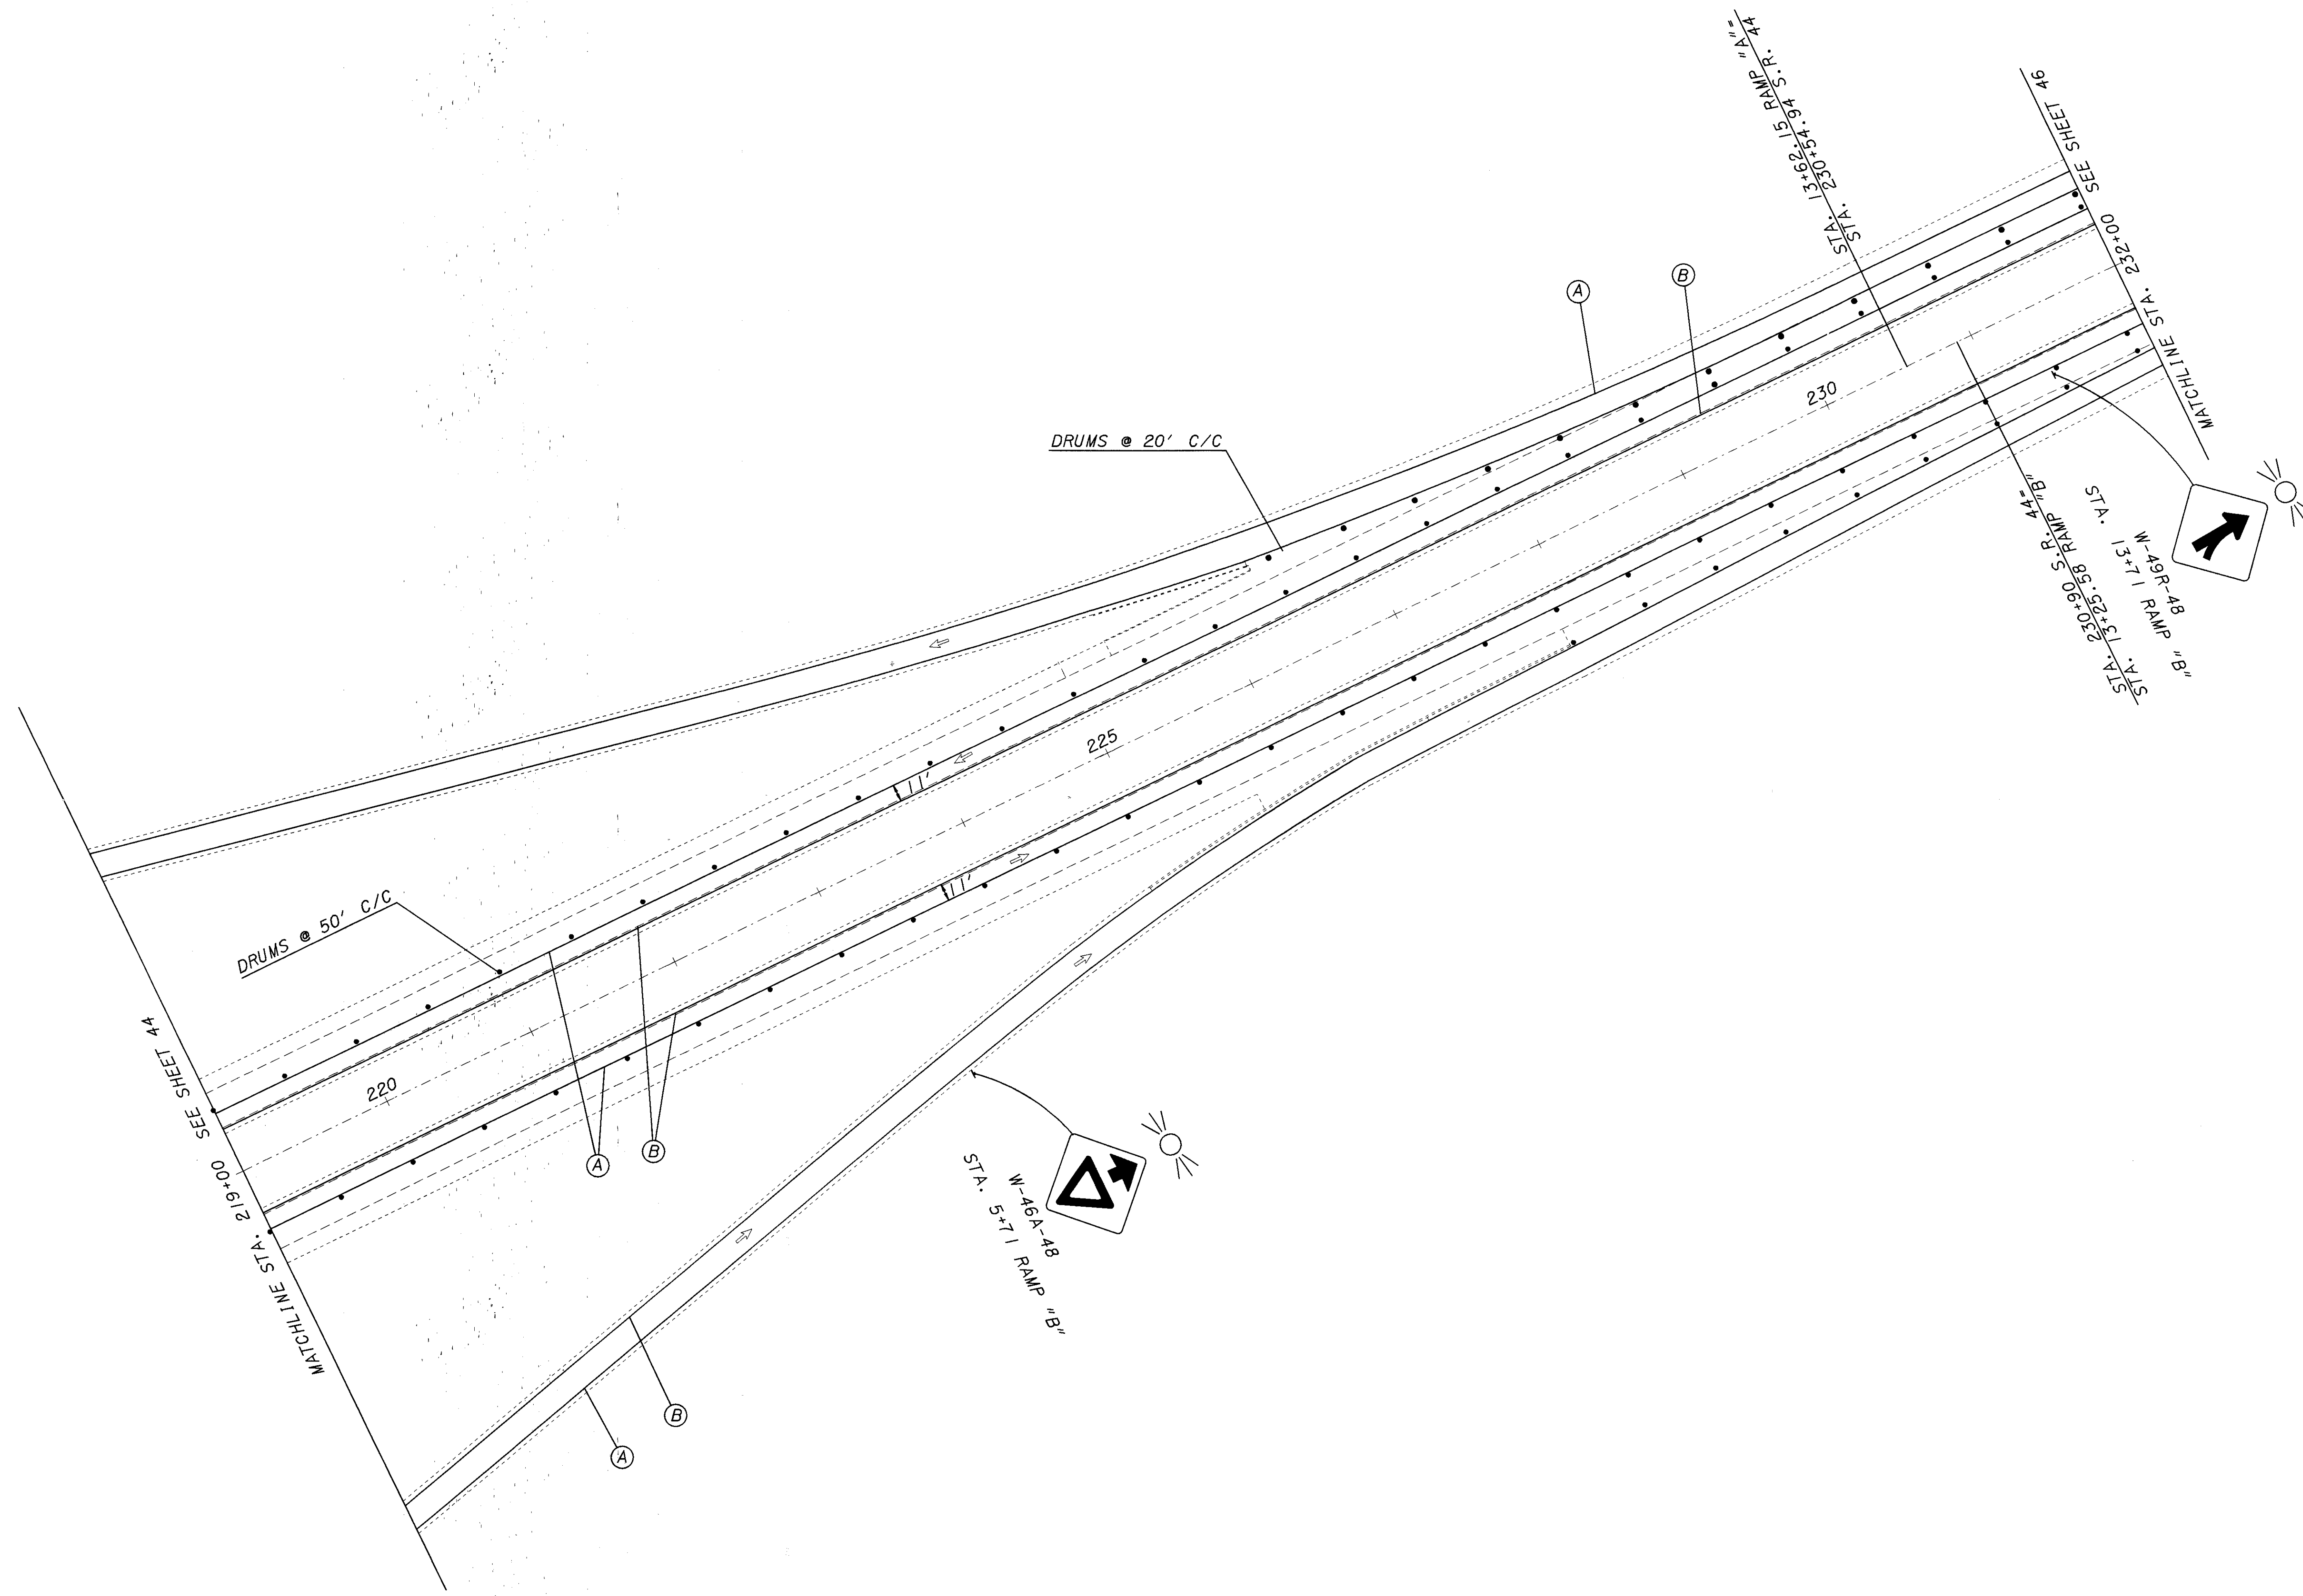

									
	SCALE IN FEET								
<table border="1"> <tr> <td>CALCULATED</td> <td>KAS</td> <td>CHECKED</td> <td>ENF</td> </tr> <tr> <td>DRAWN</td> <td>KAS</td> <td>REVISED</td> <td>XXX</td> </tr> </table>	CALCULATED	KAS	CHECKED	ENF	DRAWN	KAS	REVISED	XXX	MAINTENANCE OF TRAFFIC STA. 219+00 TO STA. 232+00 PHASE I
CALCULATED	KAS	CHECKED	ENF						
DRAWN	KAS	REVISED	XXX						
<table border="1"> <tr> <td>45</td> </tr> <tr> <td>196</td> </tr> </table>	45	196	LAKE COUNTY LAK-44-0.01						
45									
196									