


PLOTTED BY: jgrmovse
 PLOTTED FROM: I:\PROJECTS\pid09866\09866mpk.dgn
 PLOT SUBMITTED: 11-FEB-1999 10:41

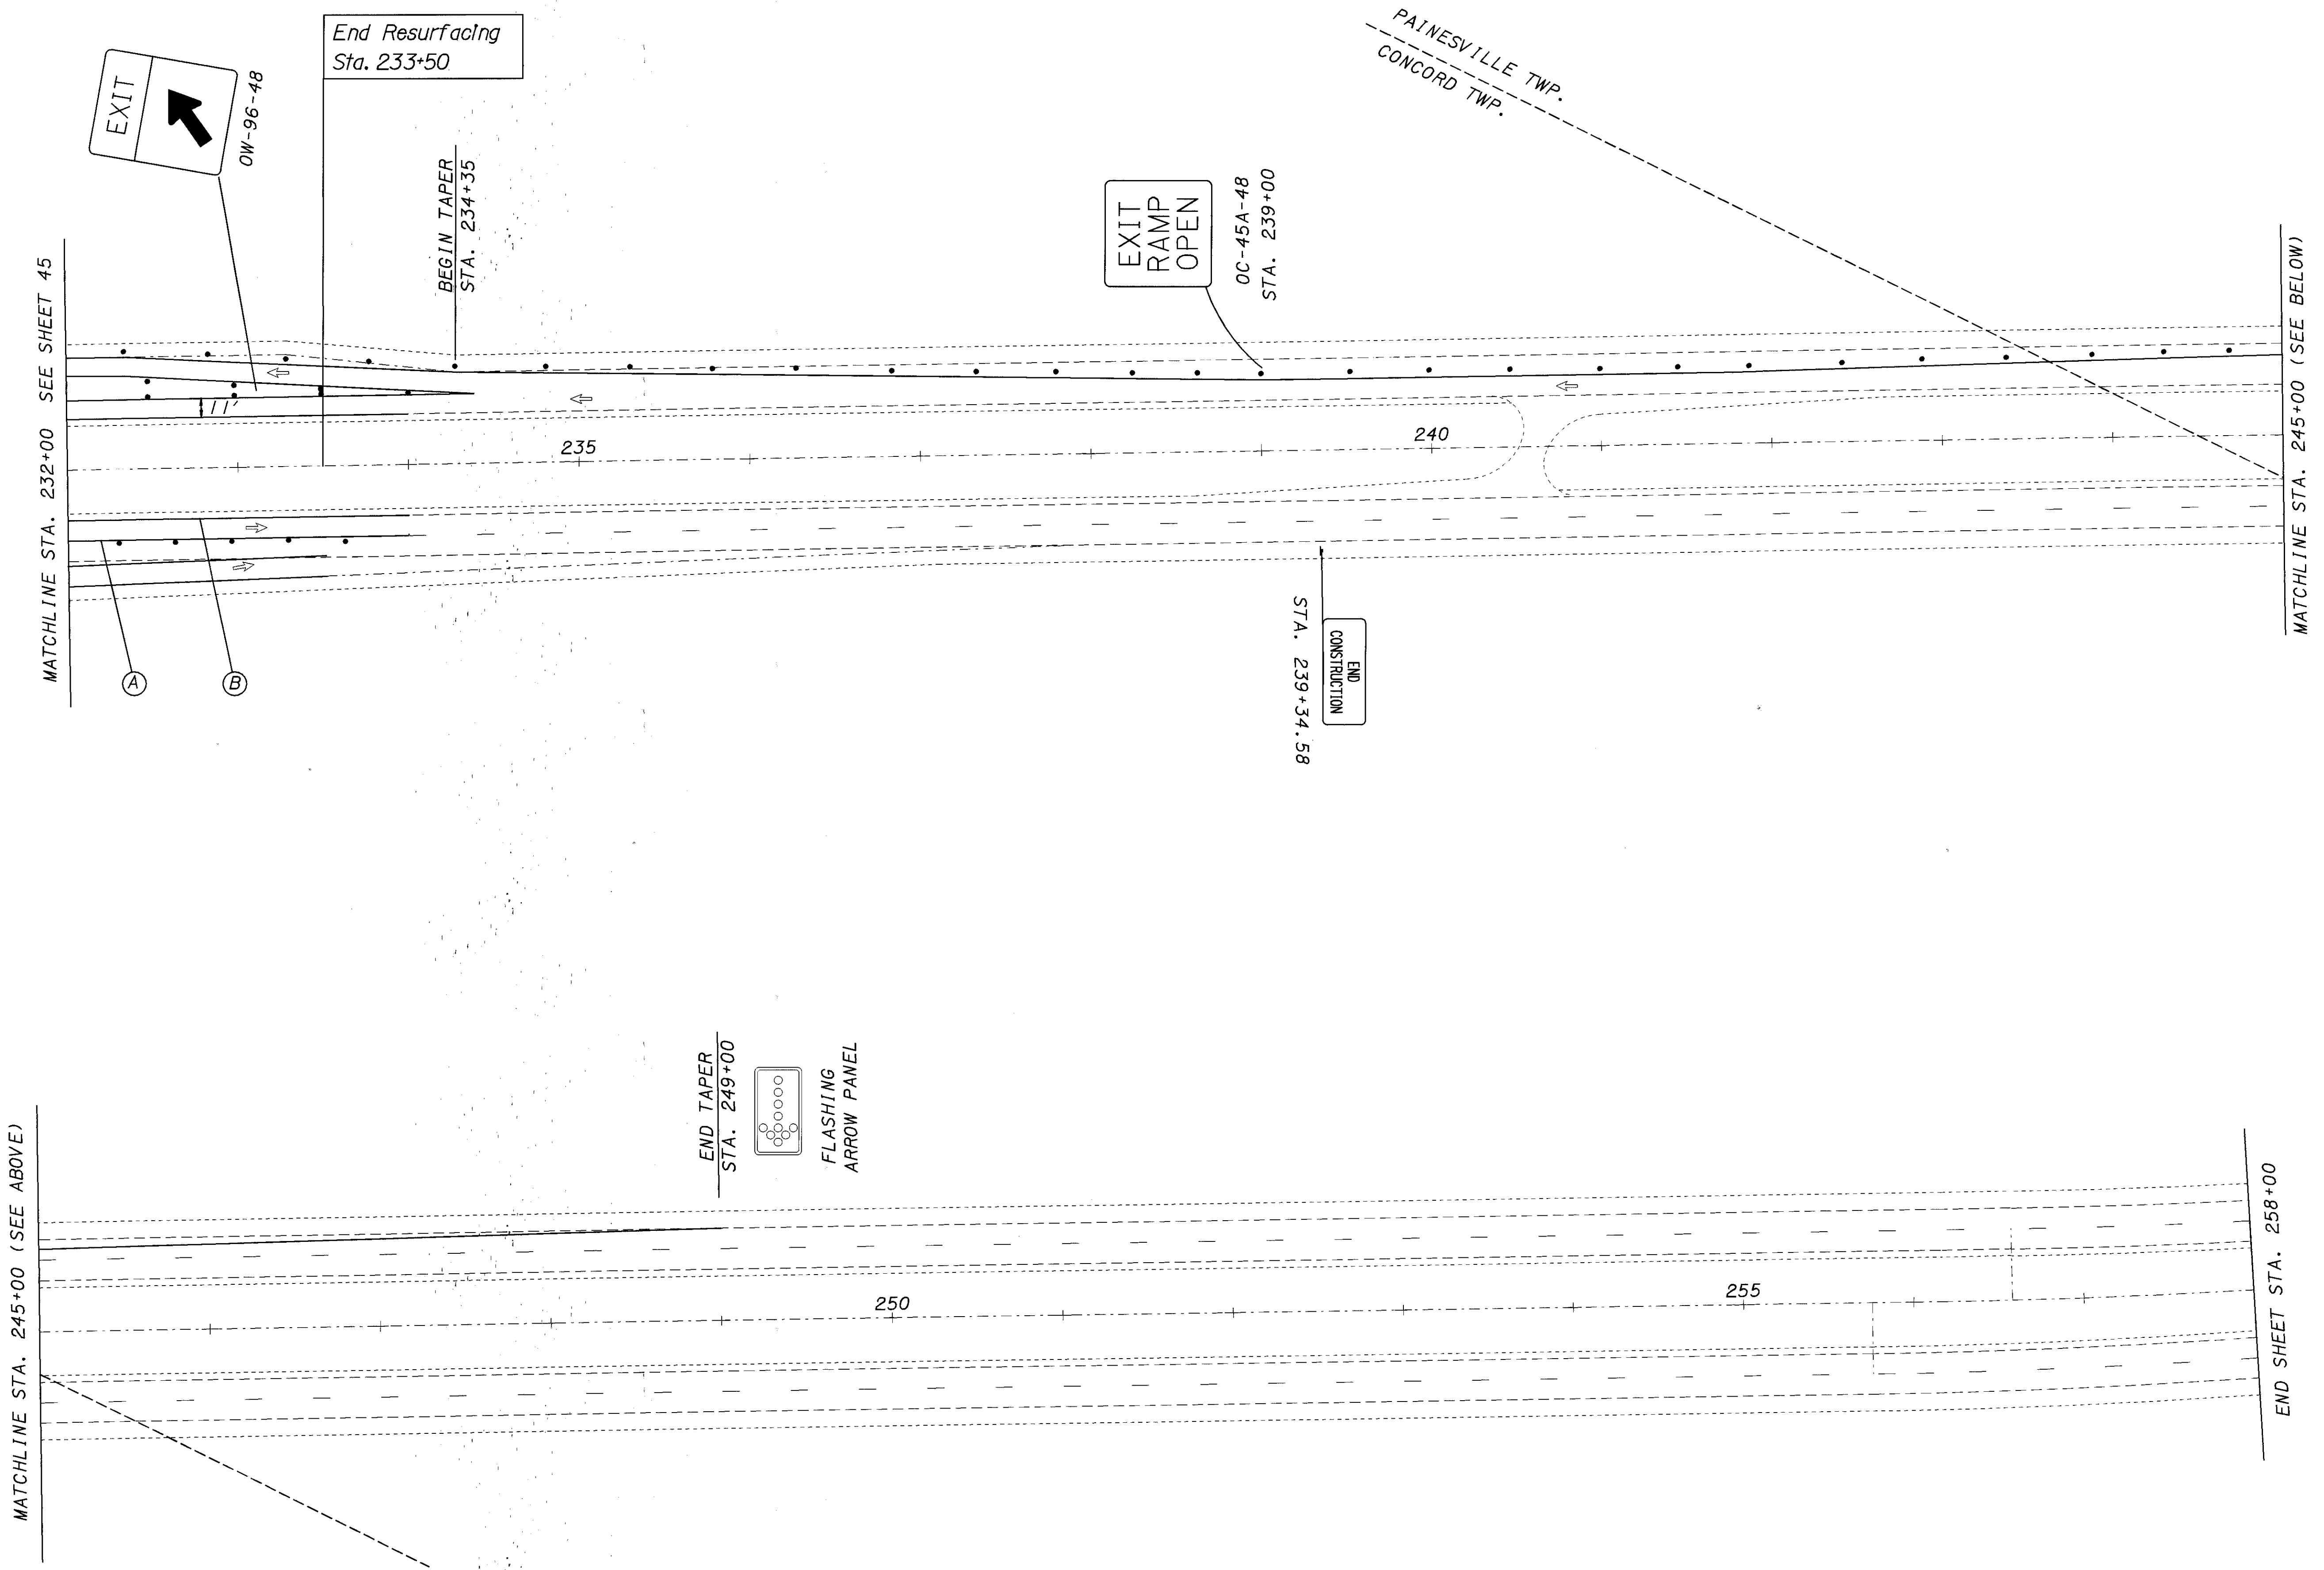

SEE SHEET 29 FOR
 ADVANCE WARNING
 SIGNS

DRAWN KAS		REVISIONS XXX	
CALCULATED KAS		CHECKED ENF	

SCALE IN FEET
0 50 100

LAKE COUNTY
LAK-44-0.01

MAINTENANCE OF TRAFFIC
STA. 232+00 TO STA. 258+00
PHASE 1

46
196