


PLOTTED BY: fkonopka
 PLOTTED FROM: \\projects\p1d\09866\09866mpa.dgn
 PLOT SUBMITTED: 10-FEB-1999 06:34

SEE SHEET 29 FOR
 ADVANCE WARNING
 SIGNS

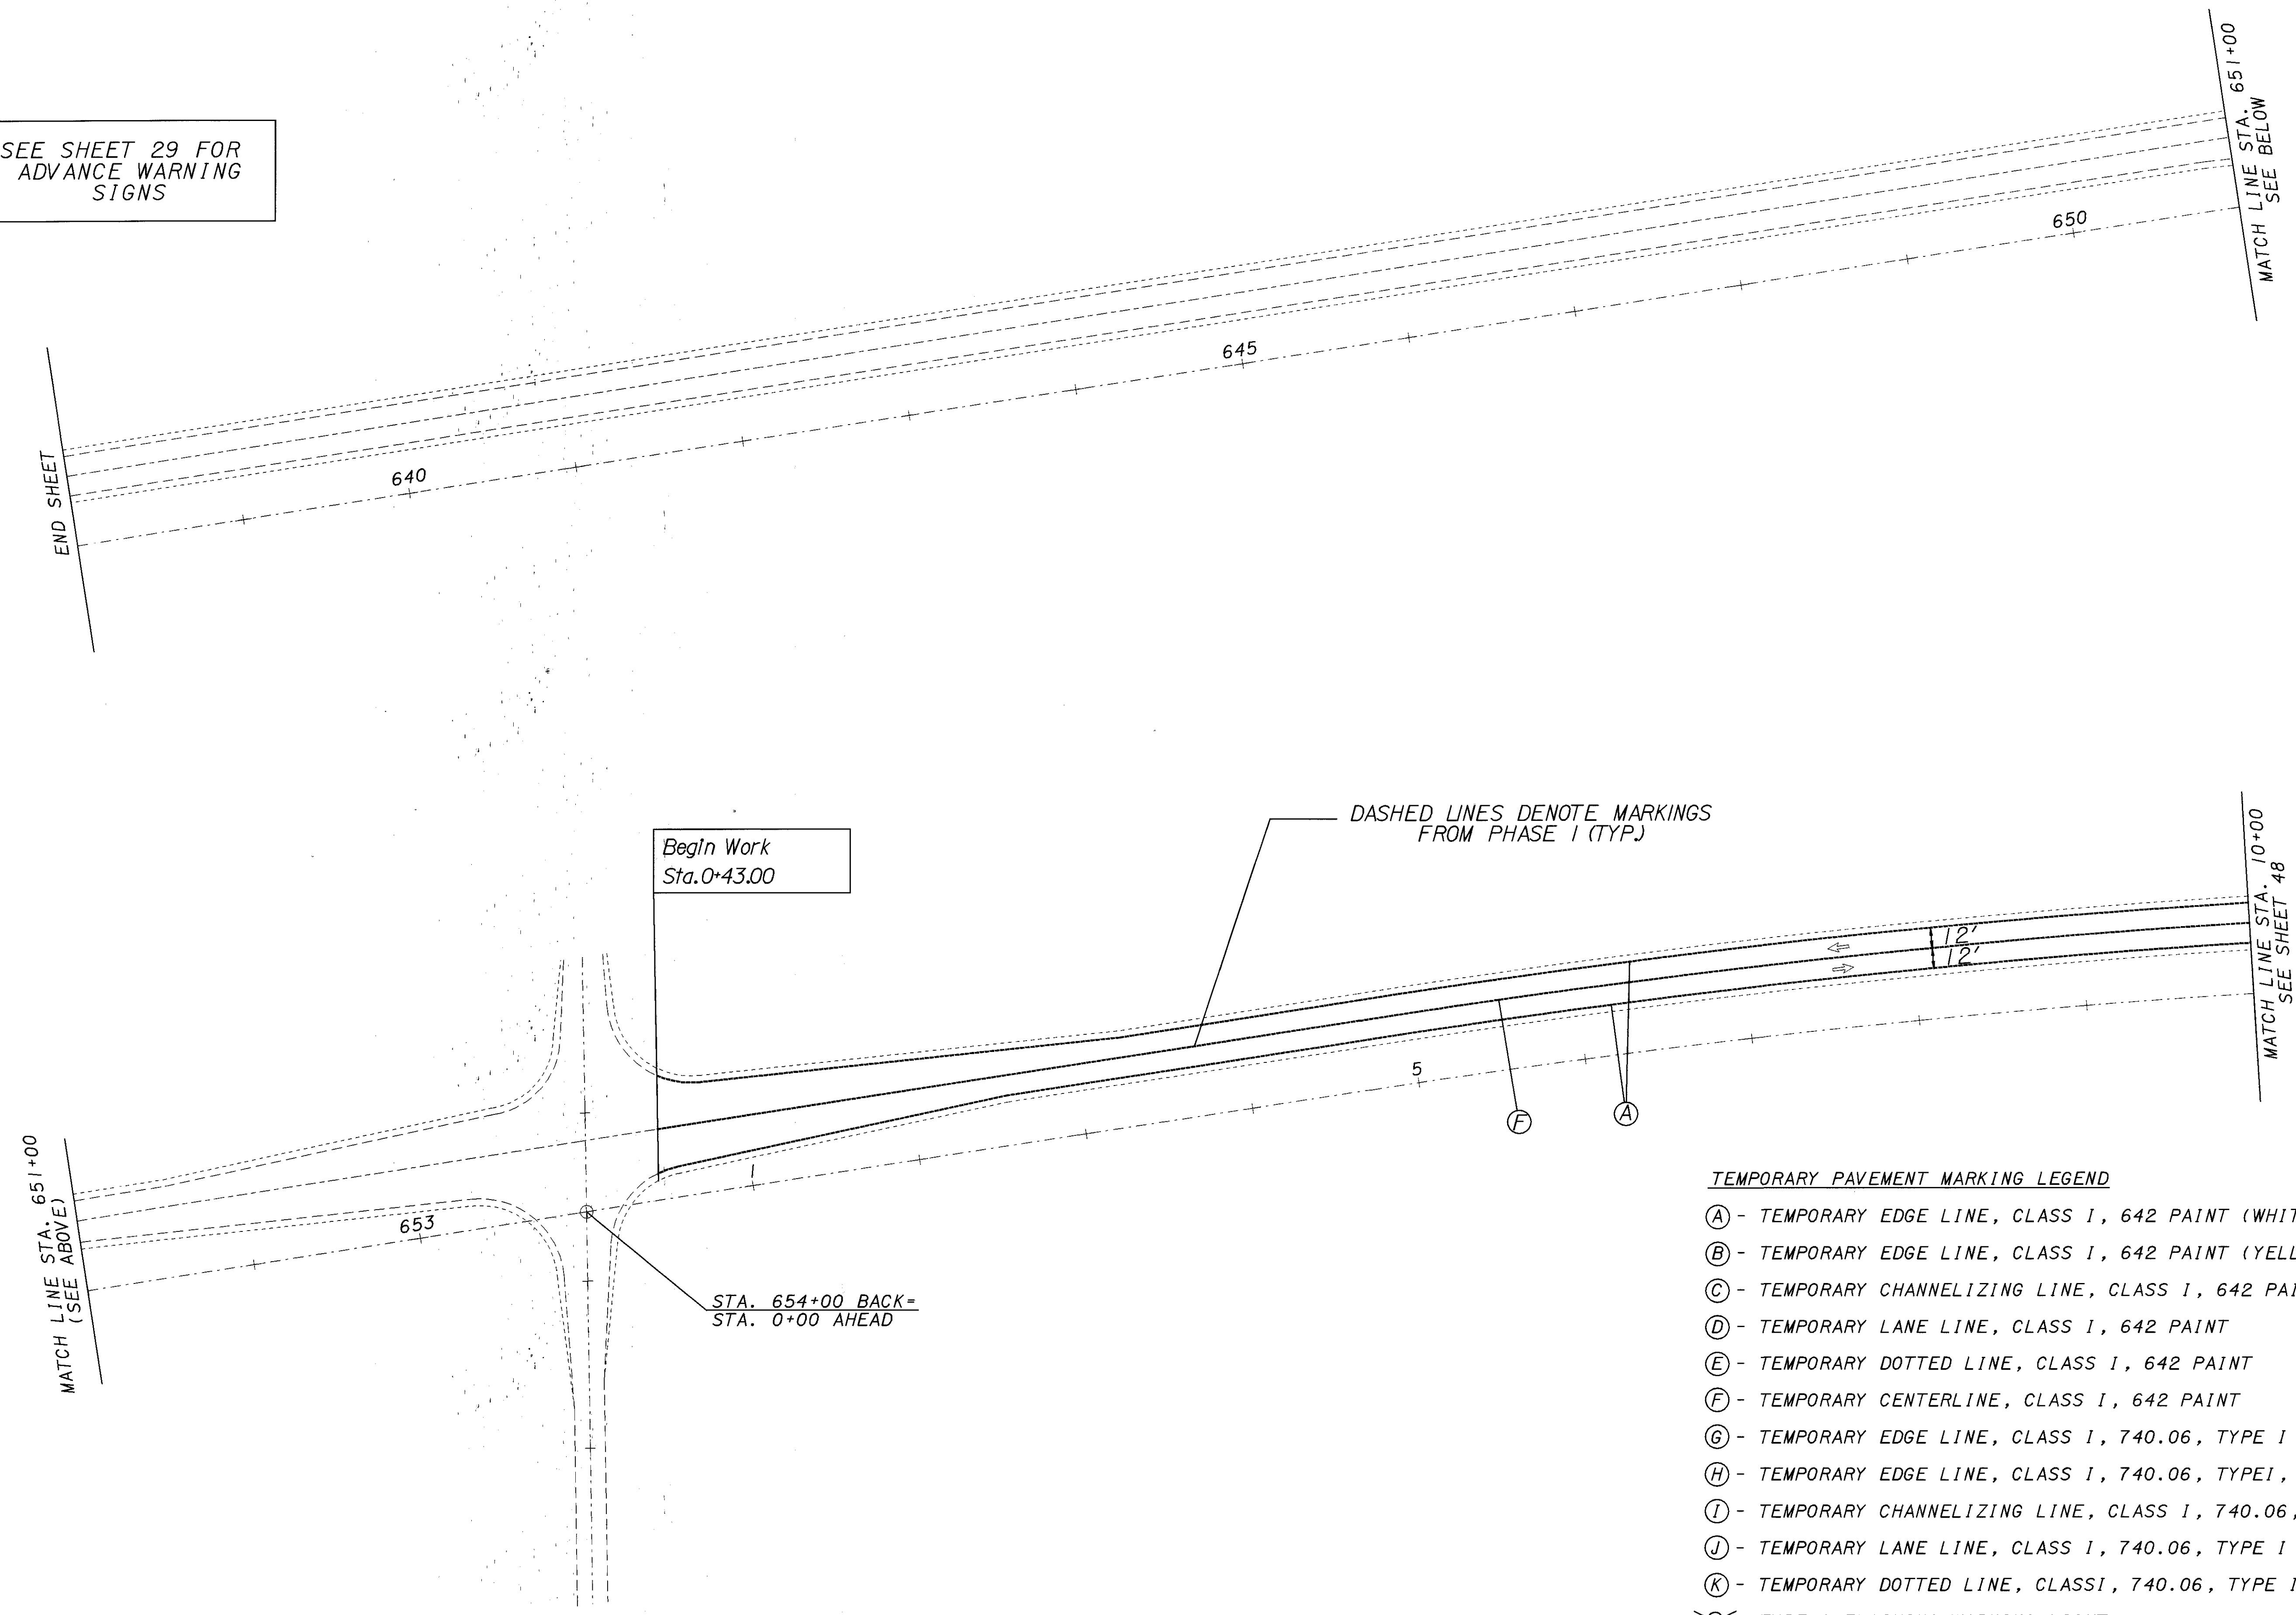

- TEMPORARY PAVEMENT MARKING LEGEND**
- (A) - TEMPORARY EDGE LINE, CLASS I, 642 PAINT (WHITE)
 - (B) - TEMPORARY EDGE LINE, CLASS I, 642 PAINT (YELLOW)
 - (C) - TEMPORARY CHANNELIZING LINE, CLASS I, 642 PAINT
 - (D) - TEMPORARY LANE LINE, CLASS I, 642 PAINT
 - (E) - TEMPORARY DOTTED LINE, CLASS I, 642 PAINT
 - (F) - TEMPORARY CENTERLINE, CLASS I, 642 PAINT
 - (G) - TEMPORARY EDGE LINE, CLASS I, 740.06, TYPE I (WHITE)
 - (H) - TEMPORARY EDGE LINE, CLASS I, 740.06, TYPE I, (YELLOW)
 - (I) - TEMPORARY CHANNELIZING LINE, CLASS I, 740.06, TYPE I
 - (J) - TEMPORARY LANE LINE, CLASS I, 740.06, TYPE I
 - (K) - TEMPORARY DOTTED LINE, CLASS I, 740.06, TYPE I
 - ⊙ ⊙ TYPE A FLASHING WARNING LIGHT

DRAWN KAS	REVISIONS XXX
CALCULATED KAS	CHECKED ENF

SCALE IN FEET
 0 50 100

MAINTENANCE OF TRAFFIC
 STA. 638+00 TO STA. 10+00
 PHASE I I

LAKE COUNTY
 LAK-44-0.01