
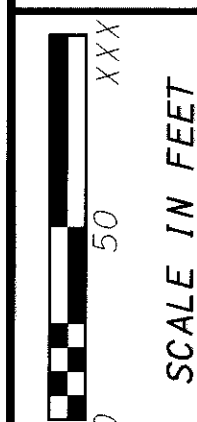
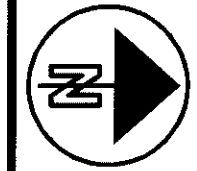


PLOTTED BY: fkonopka  
 PLOTTED FROM: i:\projects\pid09866\09866mpd.dgn  
 09866mpd.dgn

PLOT SUBMITTED: 10-FEB-1999 06:35

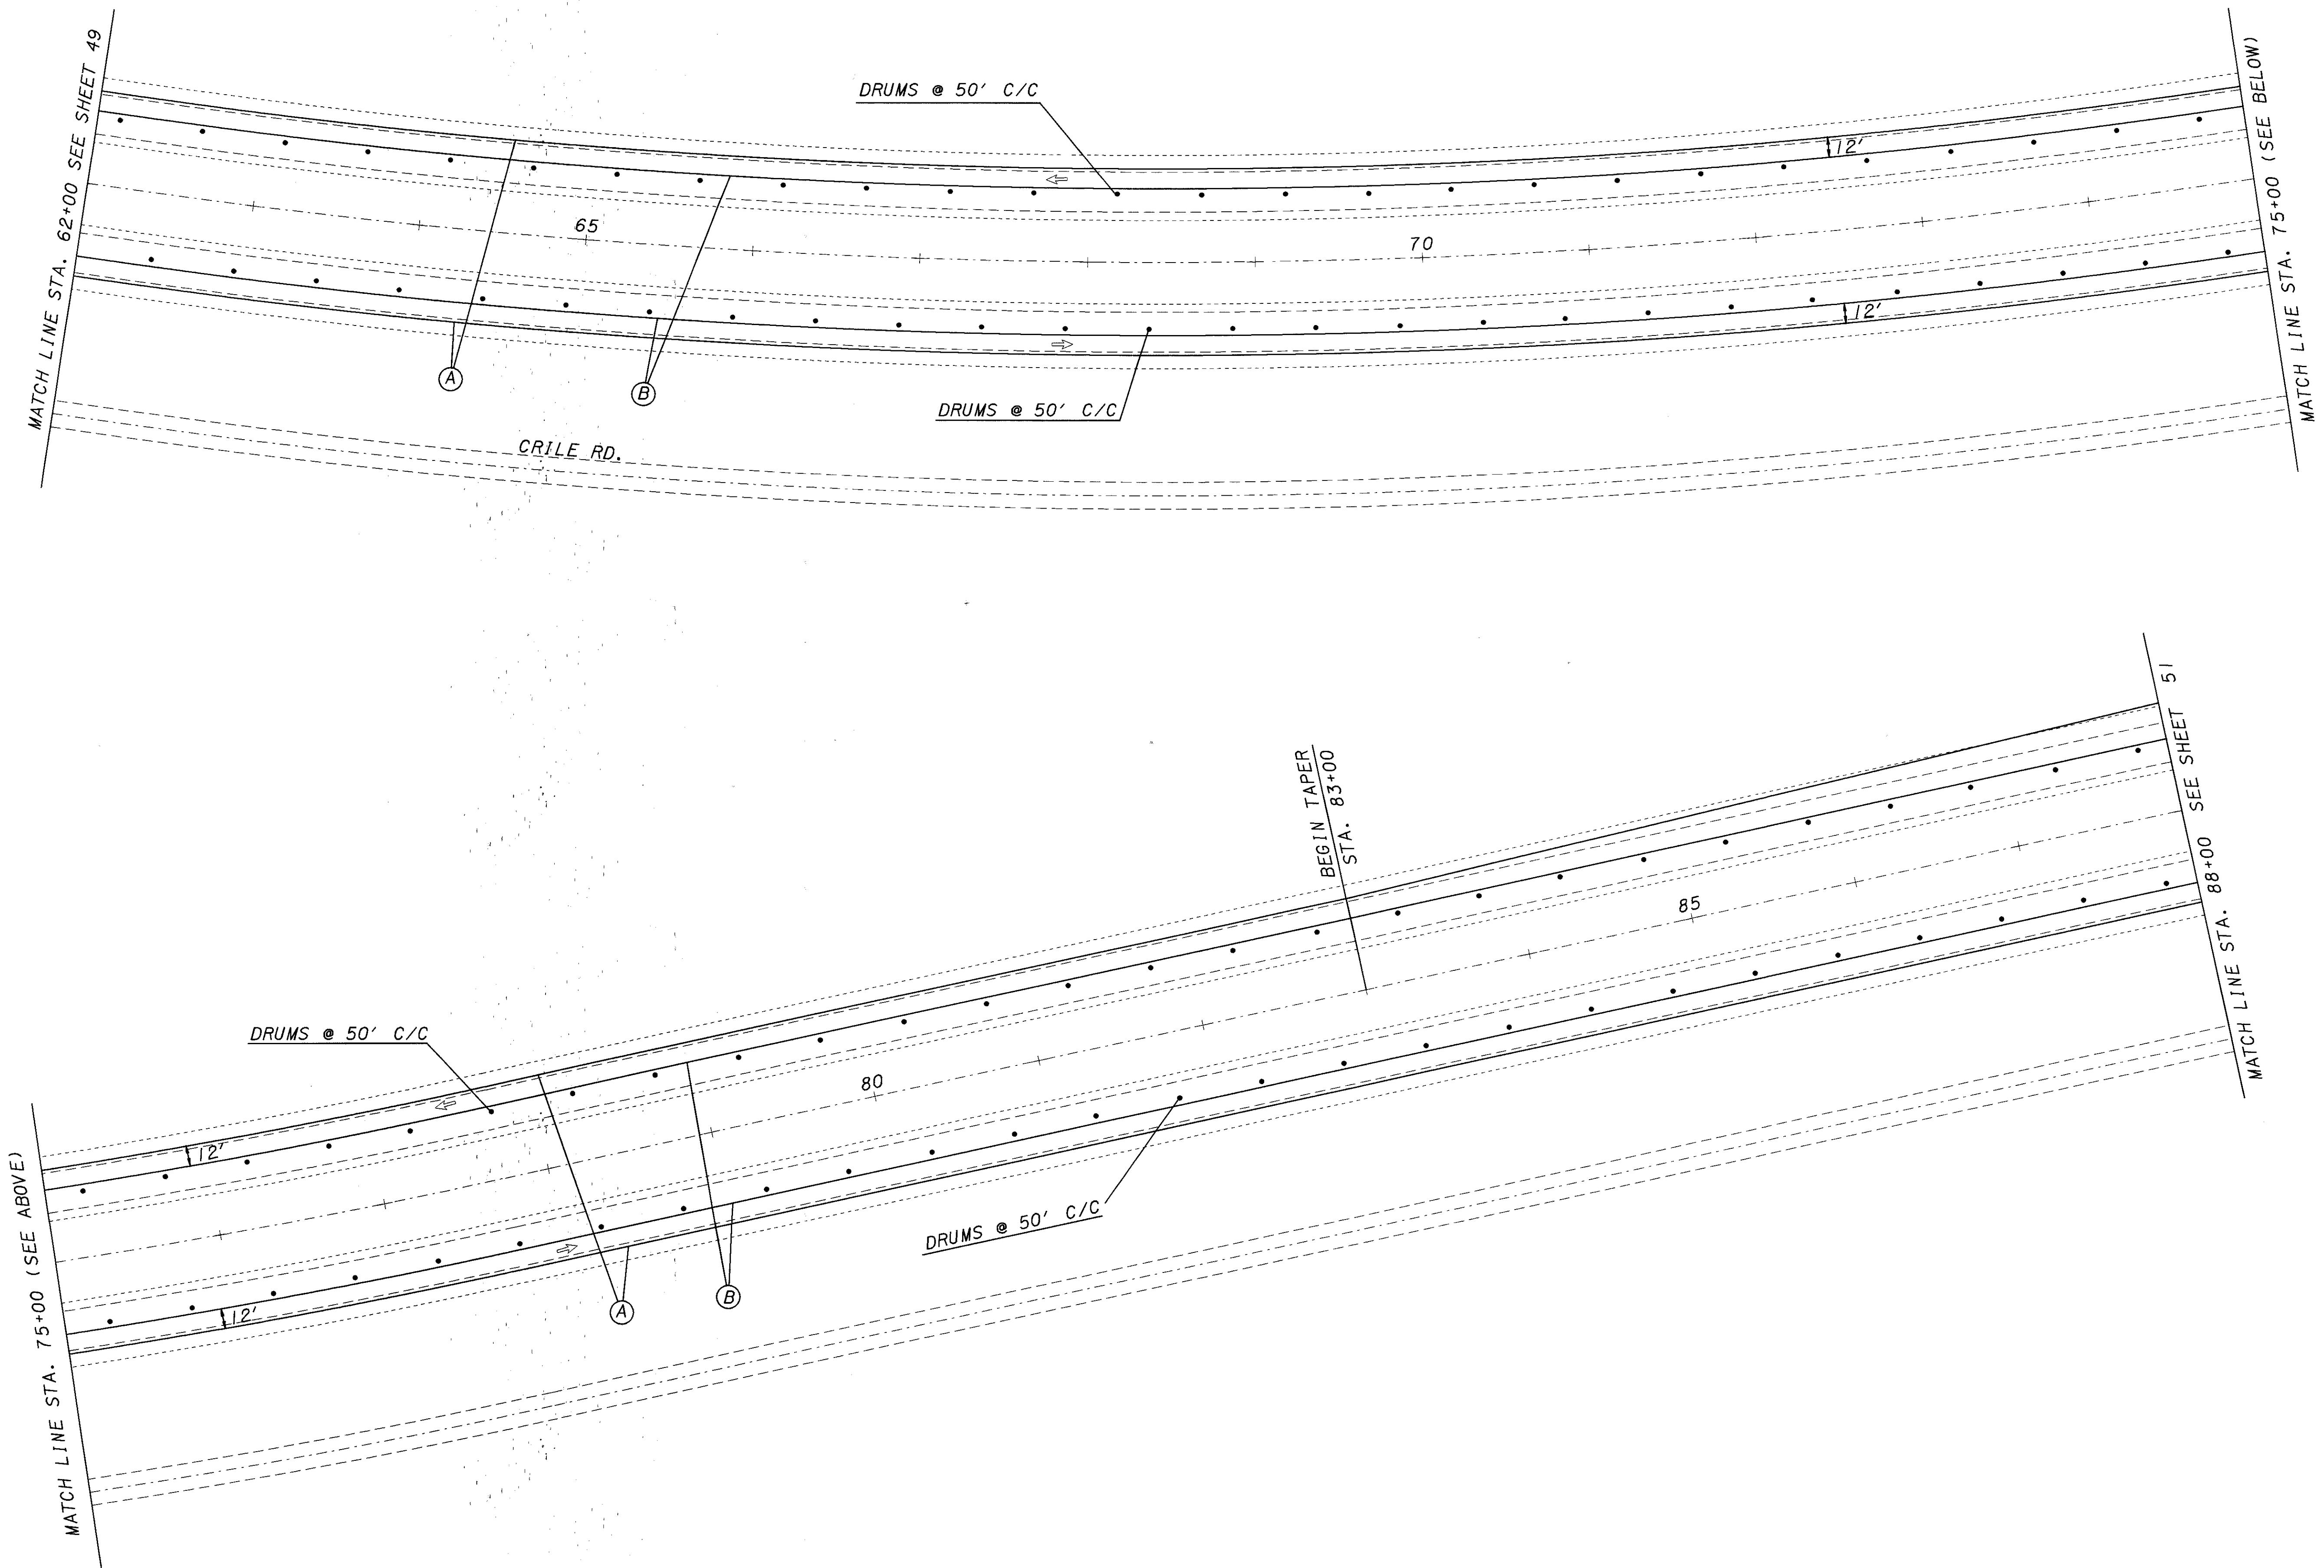

CALCULATED	KAS	CHECKED	ENF
DRAWN	KAS	REVISED	XXX

MAINTENANCE OF TRAFFIC  
 STA. 62+00 TO STA. 88+00  
 PHASE I I

LAKE COUNTY  
 LAK-44-0.01