
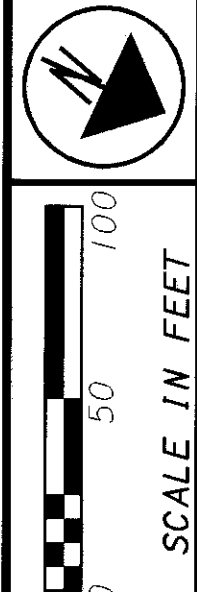


PLOTTED BY: fkonopka
 PLOTTED FROM: j:\projects\p1d09866\09866mpf.dgn

PLOT SUBMITTED: 10-FEB-1999 06:37

09866MPF.DGN

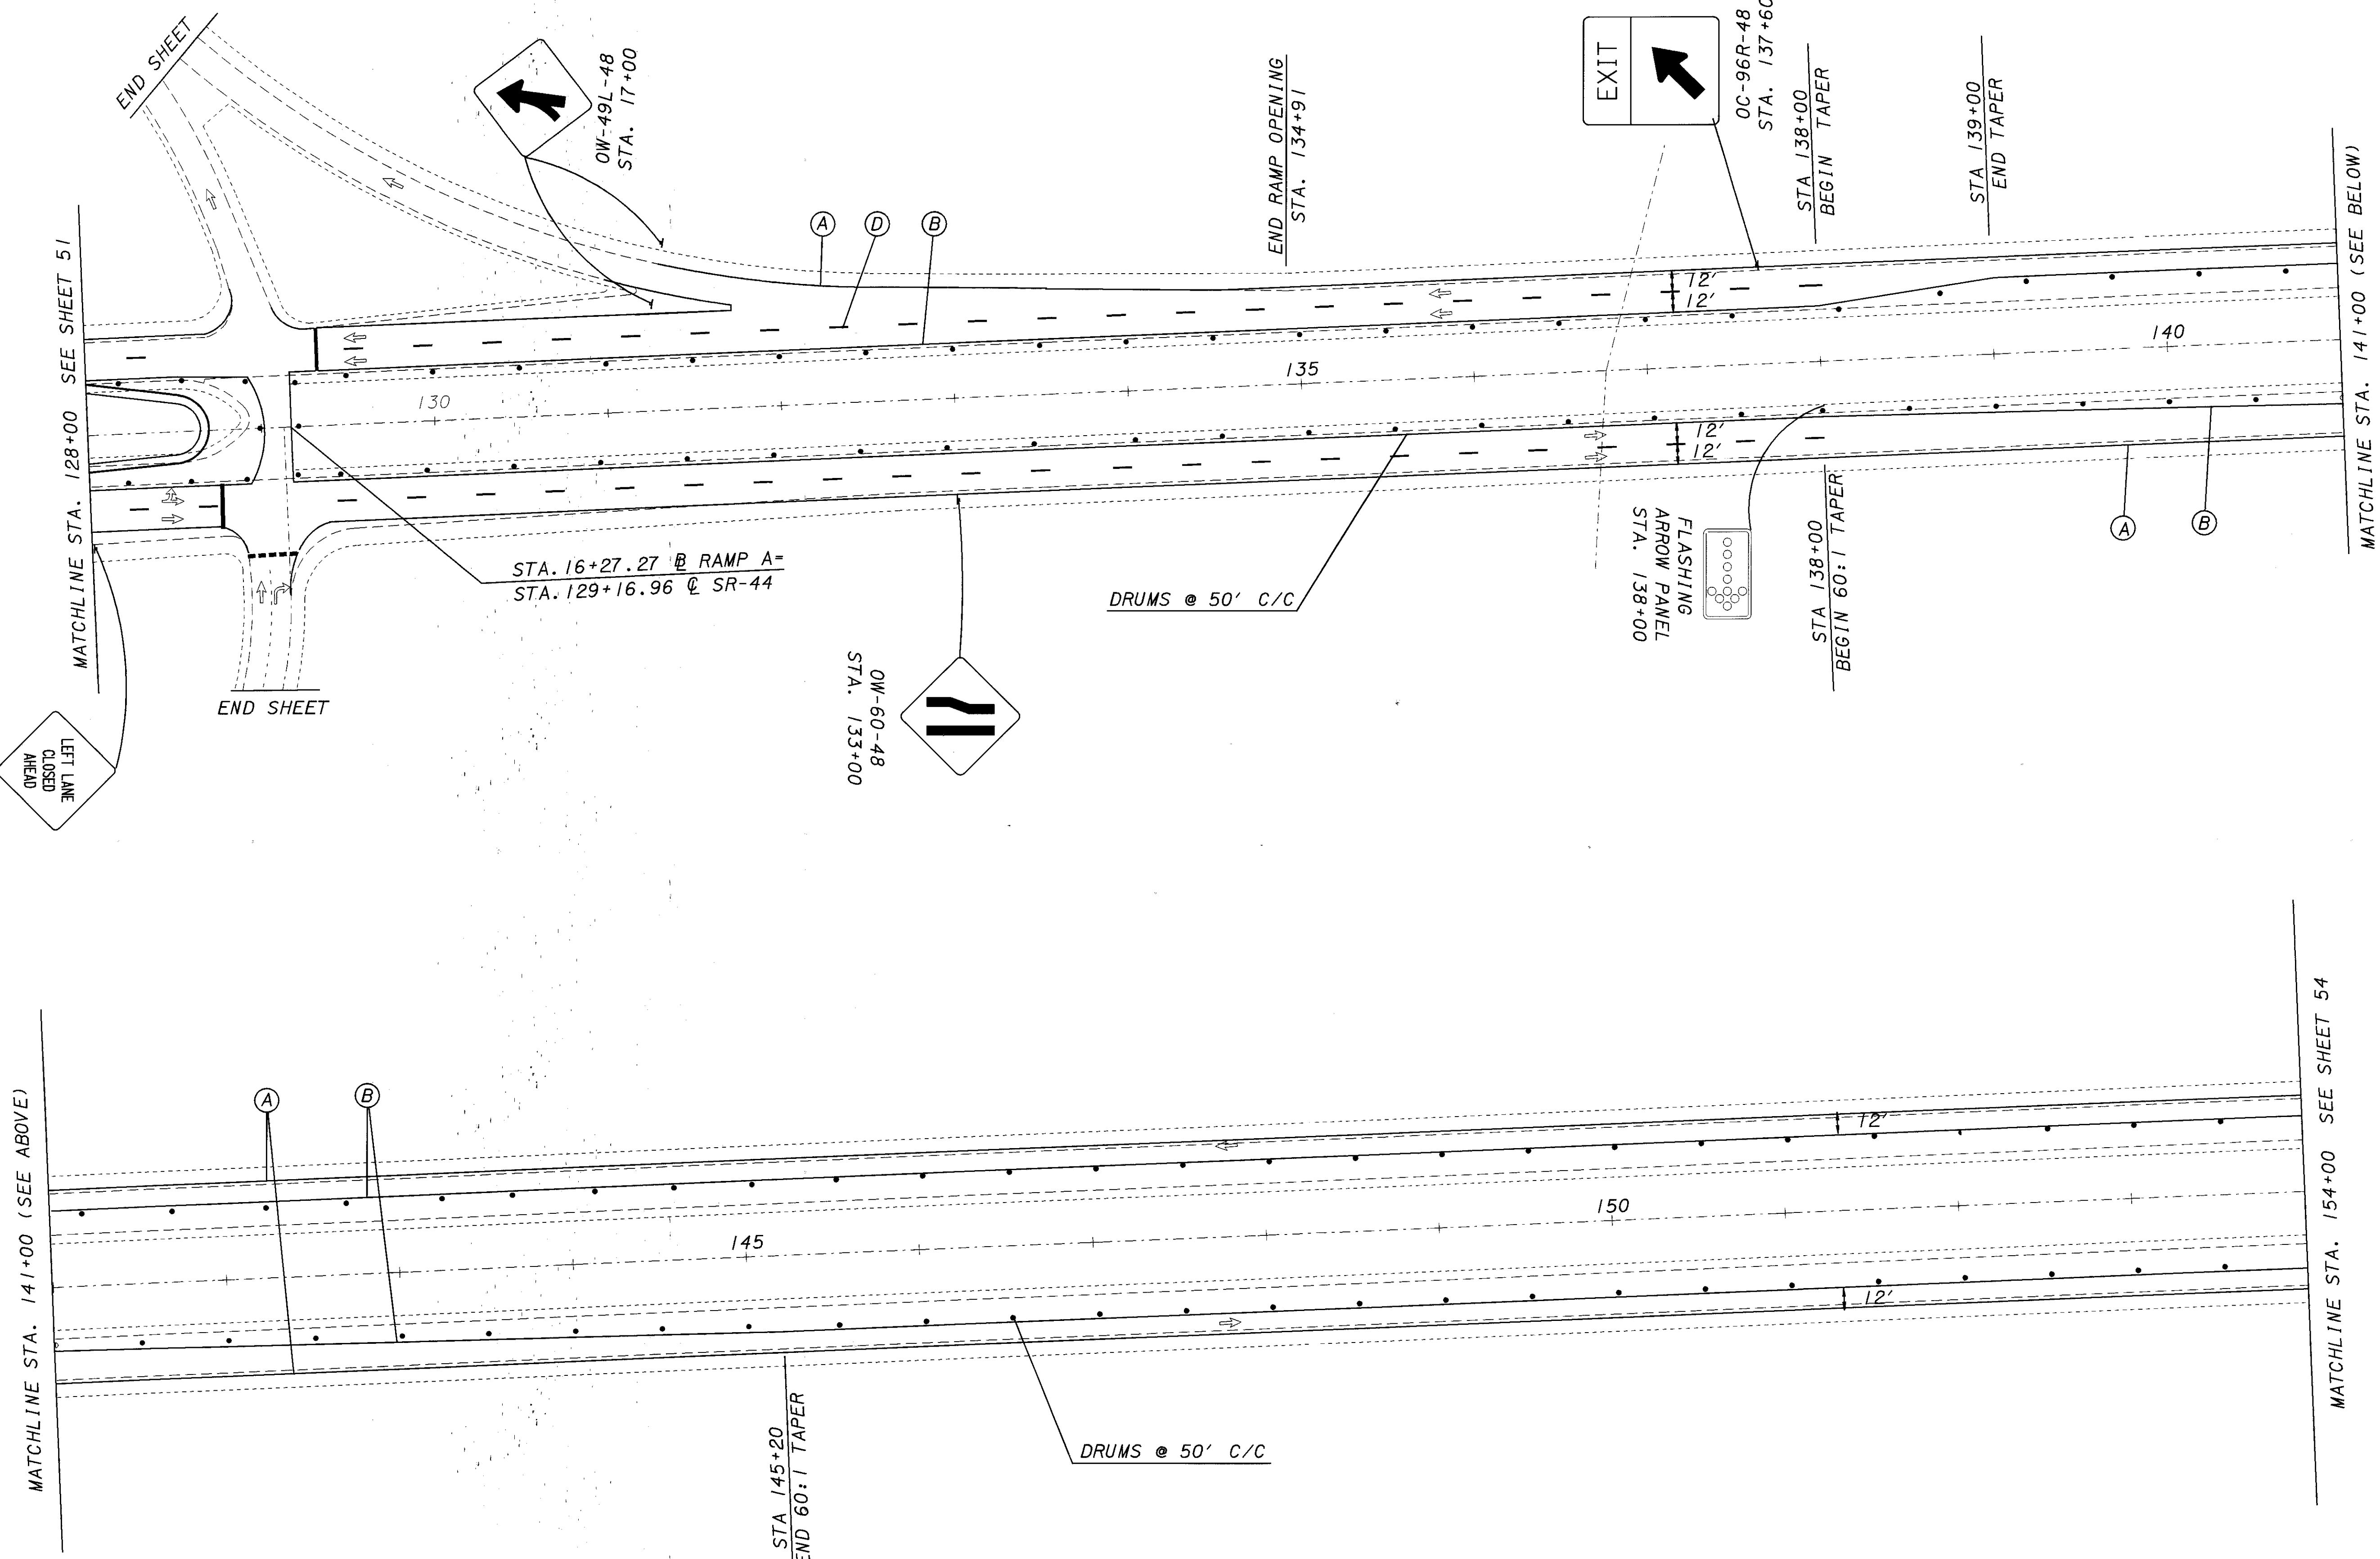

DRAWN	KAS	REVISION	XXX
CALCULATED	KAS	CHECKED	ENF

MAINTENANCE OF TRAFFIC
 STA. 128+00 TO STA. 154+00
 PHASE II

LAKE COUNTY
 LAK-44-0.01