


PLOTTED BY: fkonopka
 PLOTTED FROM: i:\projects\p1.d\09866\09866mpq.dgn
 09866MPC.DGN
 PLOT SUBMITTED: 10-FEB-1999 06:37

MATCHLINE STA. 154+00 SEE SHEET 53

MATCHLINE STA. 167+00 (SEE ABOVE)

MATCHLINE STA. 167+00 (SEE BELOW)

MATCHLINE STA. 180+00 SEE SHEET 55

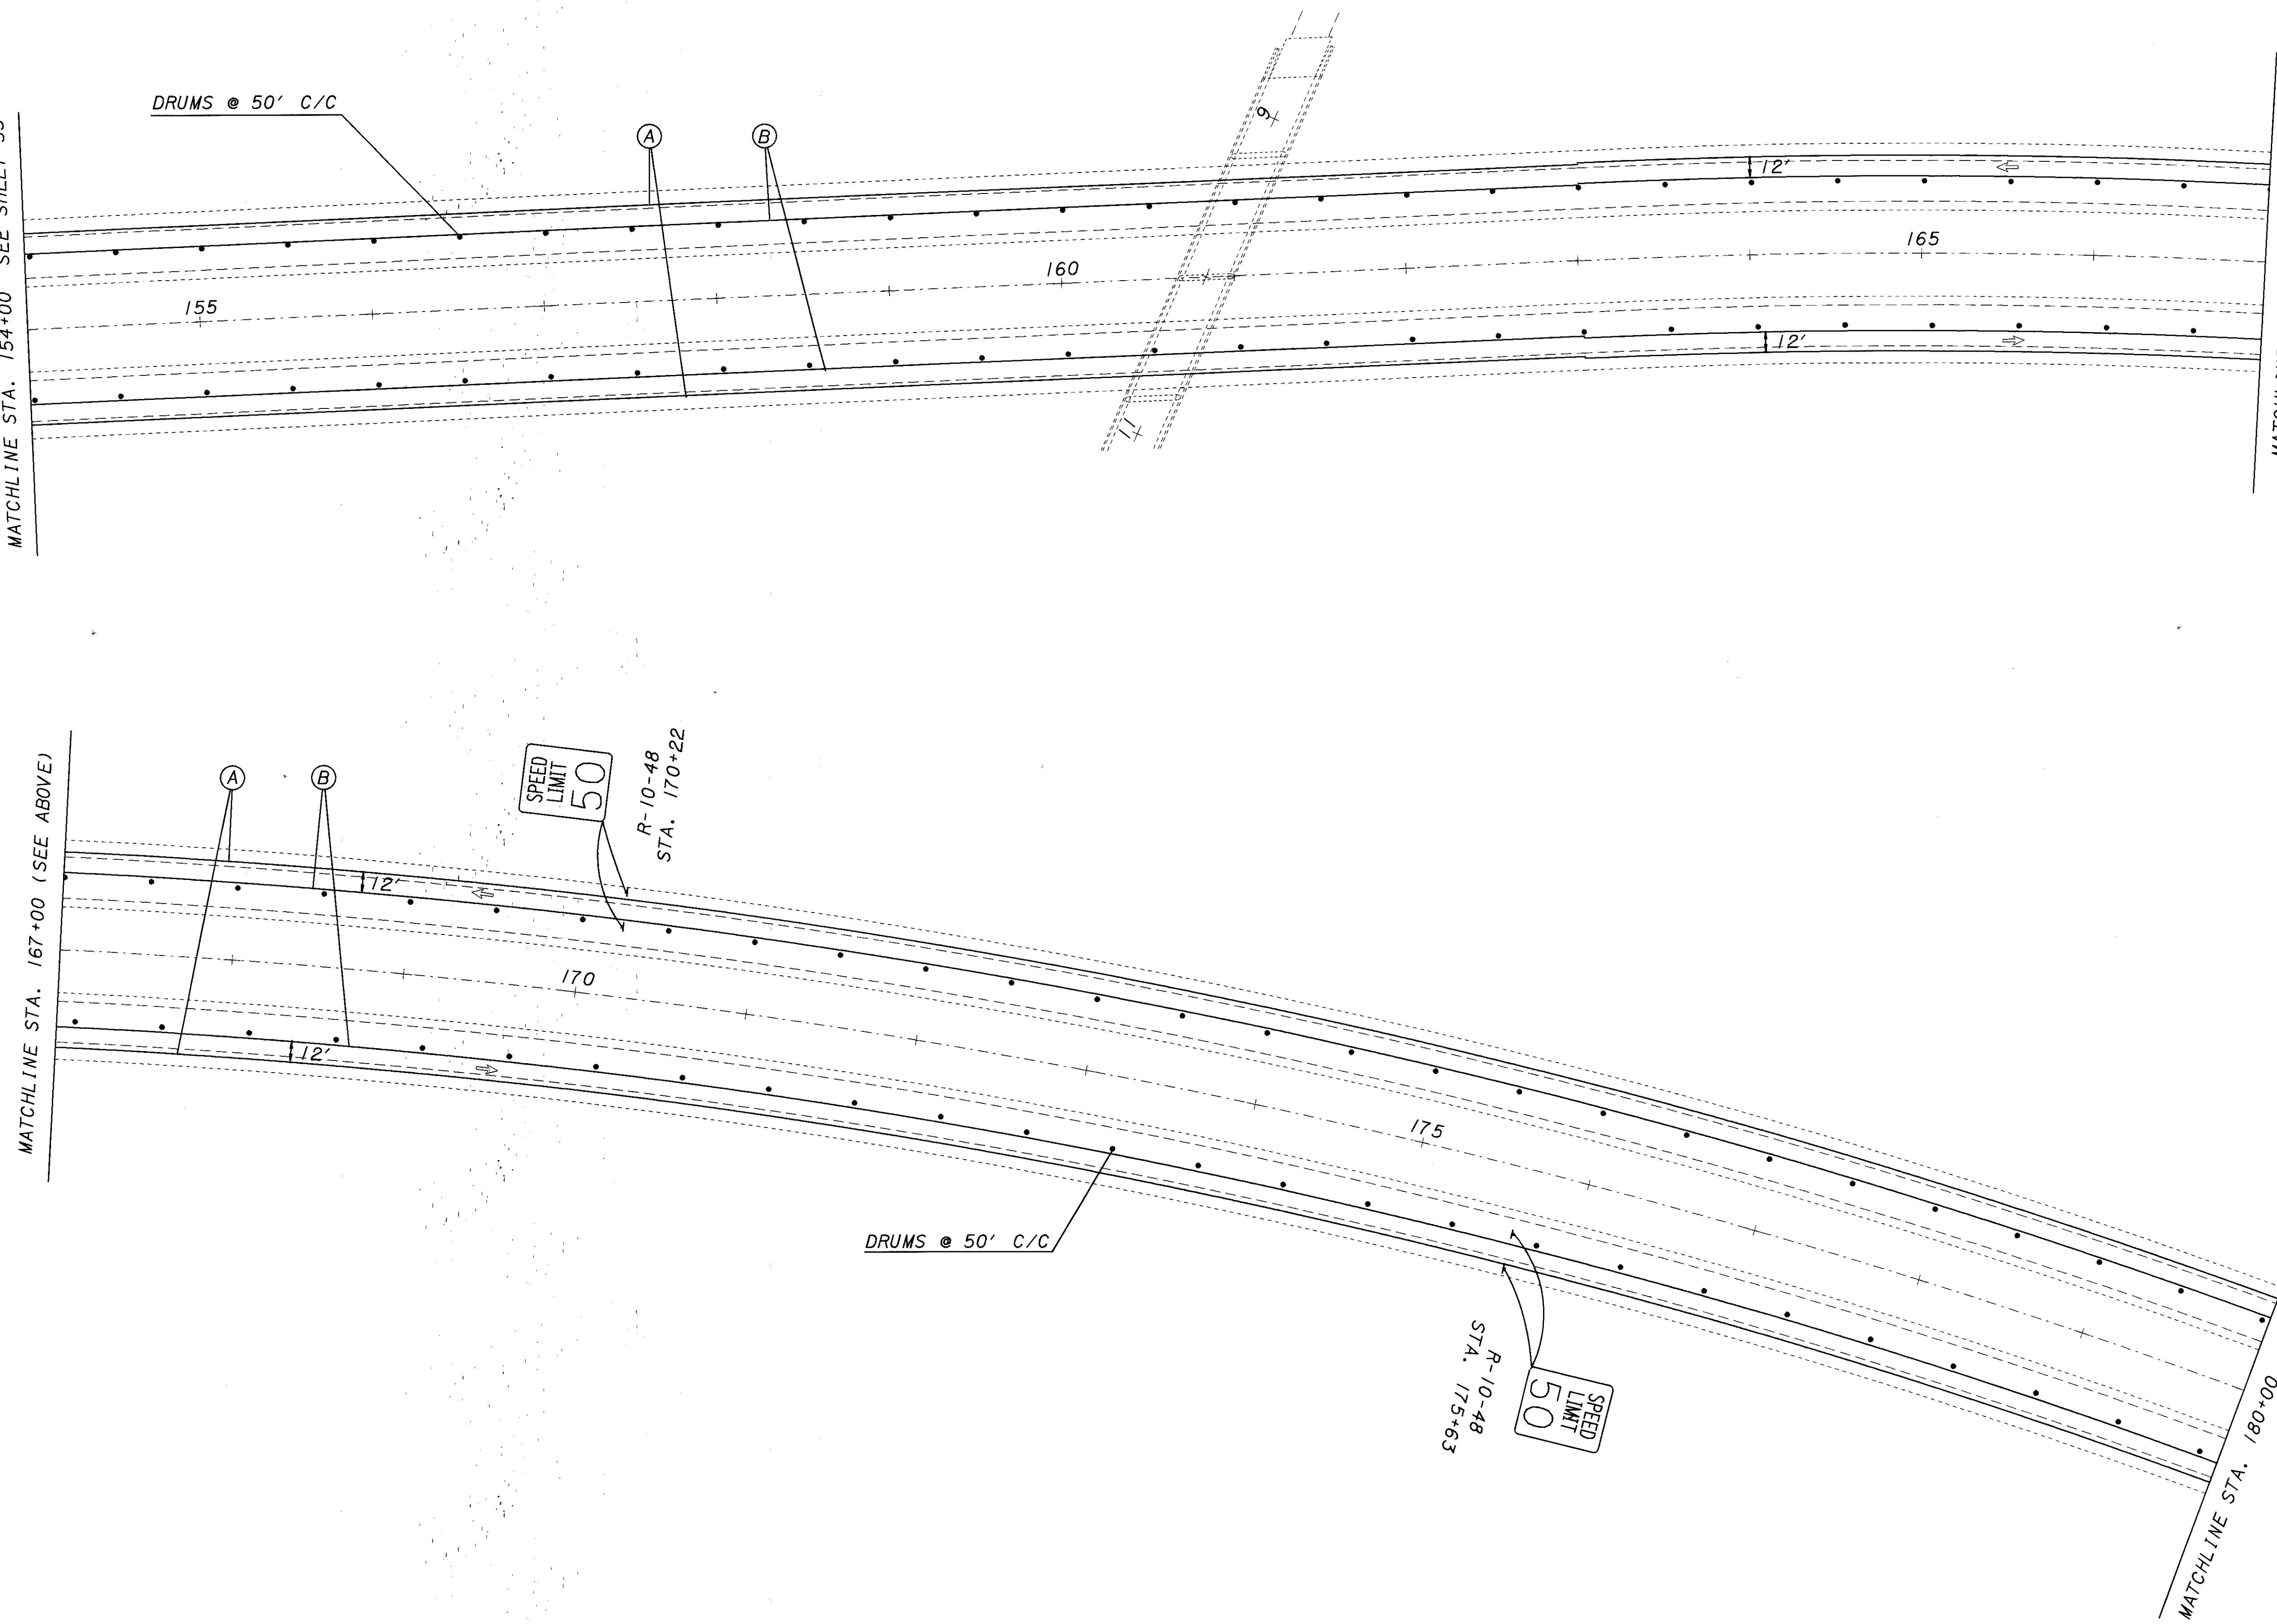

DRUMS @ 50' C/C


DRUMS @ 50' C/C

SPEED LIMIT 50

R-10-48
 STA. 170+22

SPEED LIMIT 50

R-10-48
 STA. 175+63

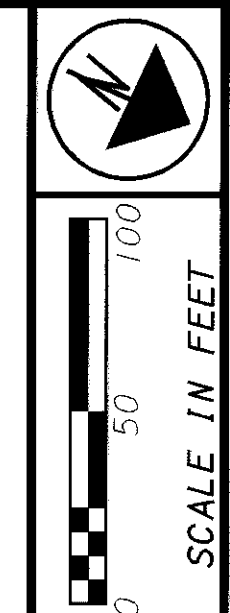

CALCULATED	DRAWN
KAS	KAS
CHECKED	REVISED
ENF	XXX

MAINTENANCE OF TRAFFIC
 STA. 154+00 TO STA. 180+00
 PHASE II

LAKE COUNTY
 LAK-44-0.01