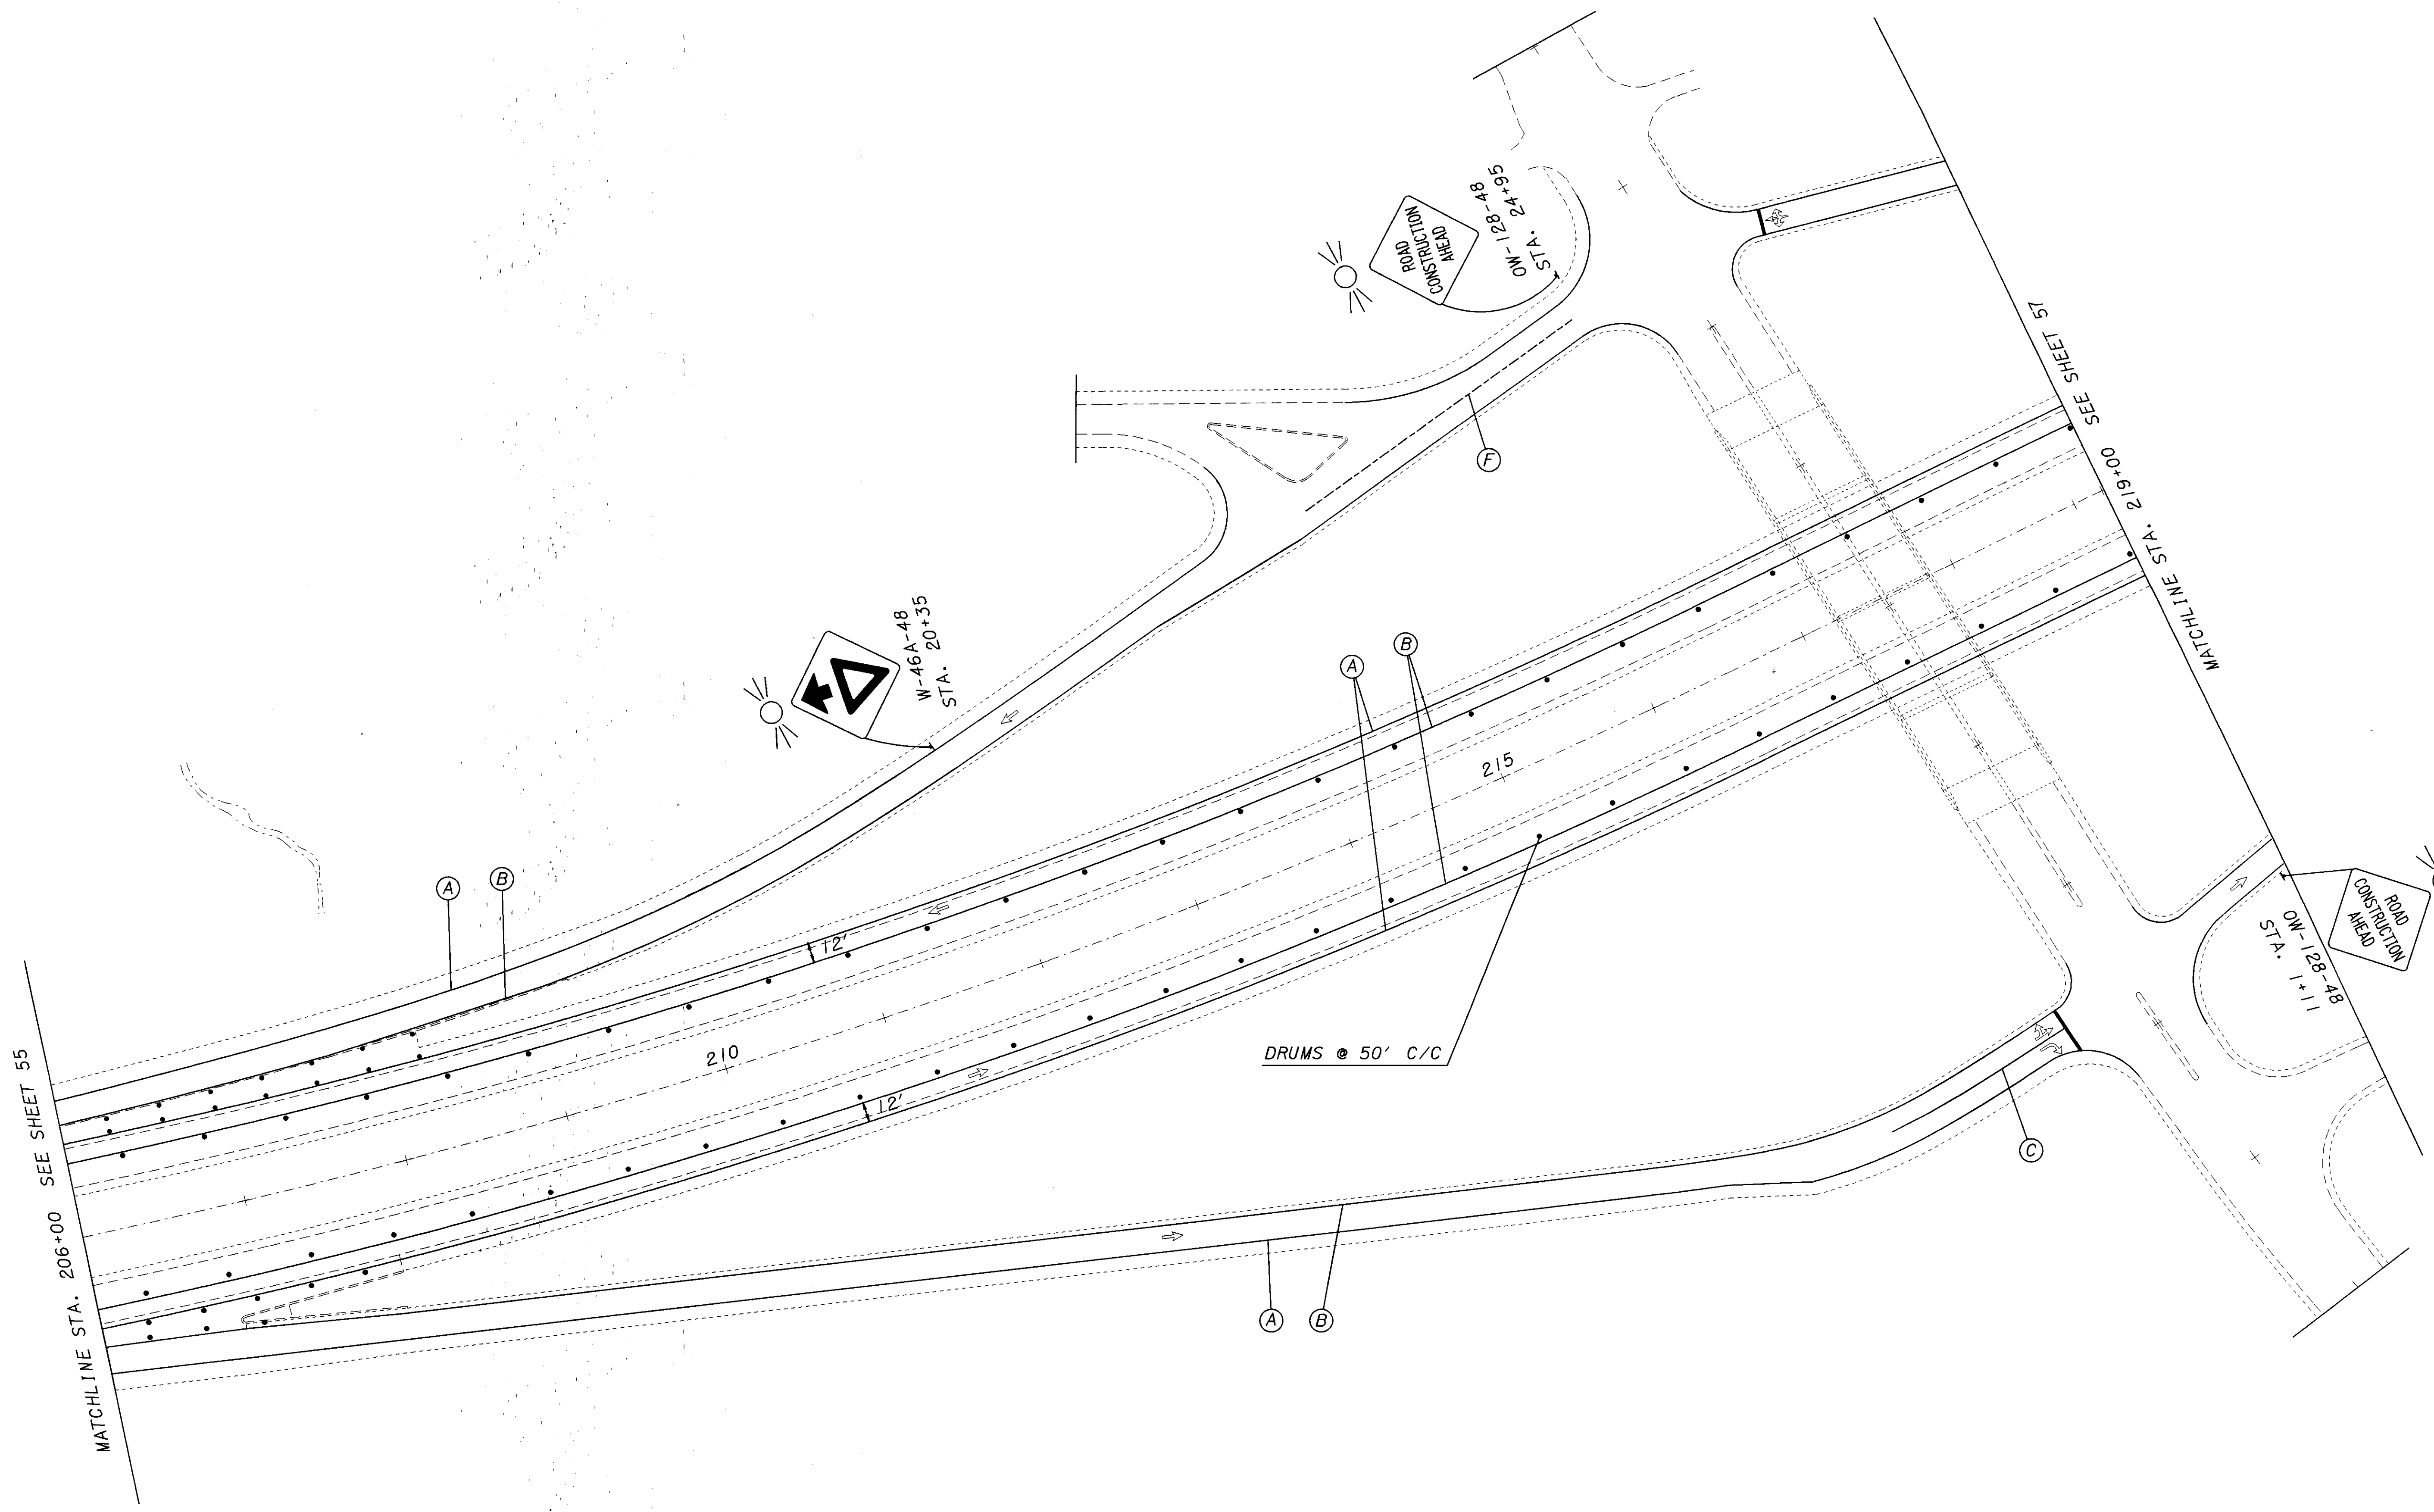

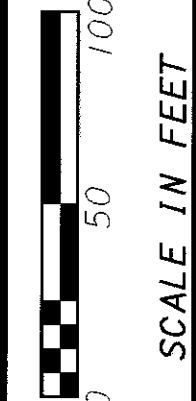


PLOTTED BY: fkonopka  
 PLOTTED FROM: i:\projects\p1d09866\09866mp1.dgn  
 09866MP1.DGN  
 PLOT SUBMITTED: 10-FEB-1999 06:38



		DRAW KAS	REVISED XXX
	CALCULATED KAS	CHECKED ENF	
LAKE COUNTY LAK-44-0.01		MAINTENANCE OF TRAFFIC STA. 206+00 TO STA. 219+00 PHASE II	
56 196			