


PLOTTED BY: jgrmovse
 PLOTTED FROM: I:\PROJECTS\pic09866\09866GPA.DGN
 09866gpa.dgn
 PLOT SUBMITTED: 10-FEB-1999 11:22

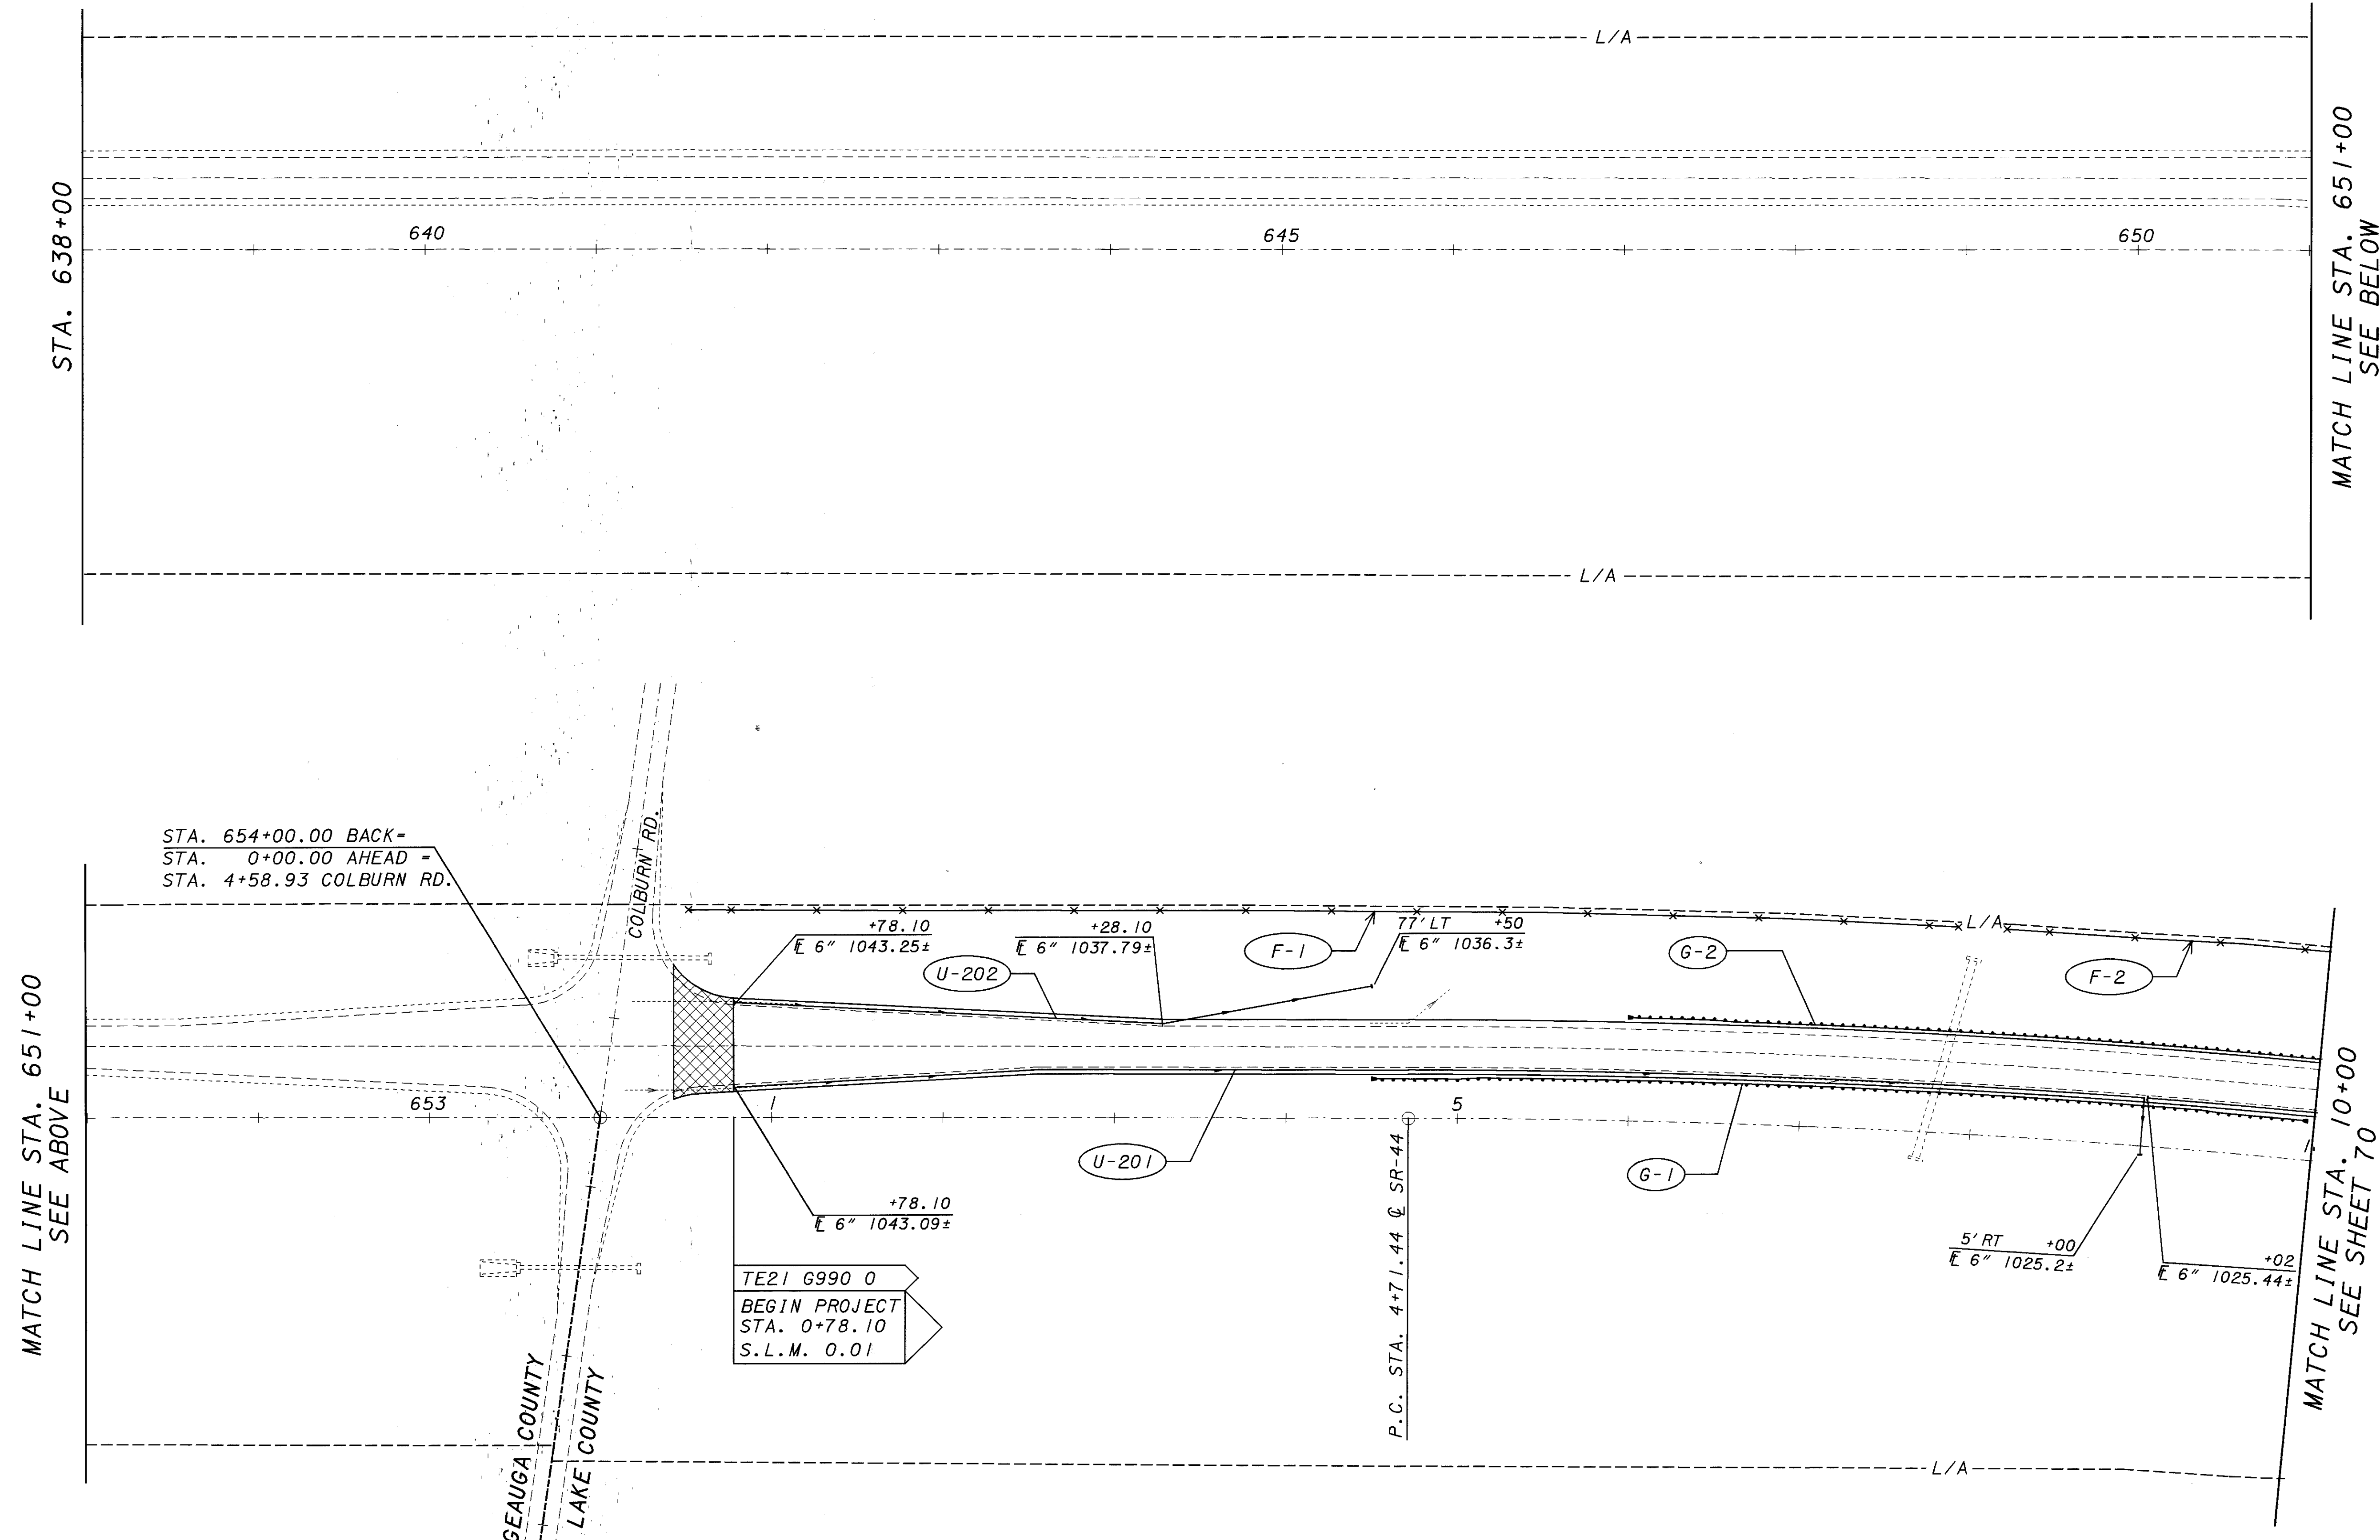

FEATHER DETAILS

CROSS REFERENCE	
ITEM	SHEET
RESURFACING	62
GUARDRAIL	67
GUARDRAIL DETAILS	132, 133
TRAFFIC CONTROL	148
UNDERDRAIN	68
FENCING	66
FEATHER DETAIL	131

LAK-44-0.01

PLAN SHEET - S.R. 44

STA. 638+00 TO STA. 10+00

CALCULATED
XXX

CHECKED
XXX

SCALE IN FEET

69

196