



PLOTTED BY: jgr:movse  
 PLOTTED FROM: I:\PROJECTS\pid09866\09866GPB.DGN  
 09866gpb.dgn  
 PLOT SUBMITTED: 10-FEB-1999 11:22

MATCH LINE STA. 10+00 SR-44  
 SEE SHEET 69

MATCH LINE STA. 23+00 SR-44  
 SEE ABOVE

MATCH LINE STA. 23+00 SR-44  
 SEE BELOW

MATCH LINE STA. 36+00 SR-44  
 SEE SHEET 71

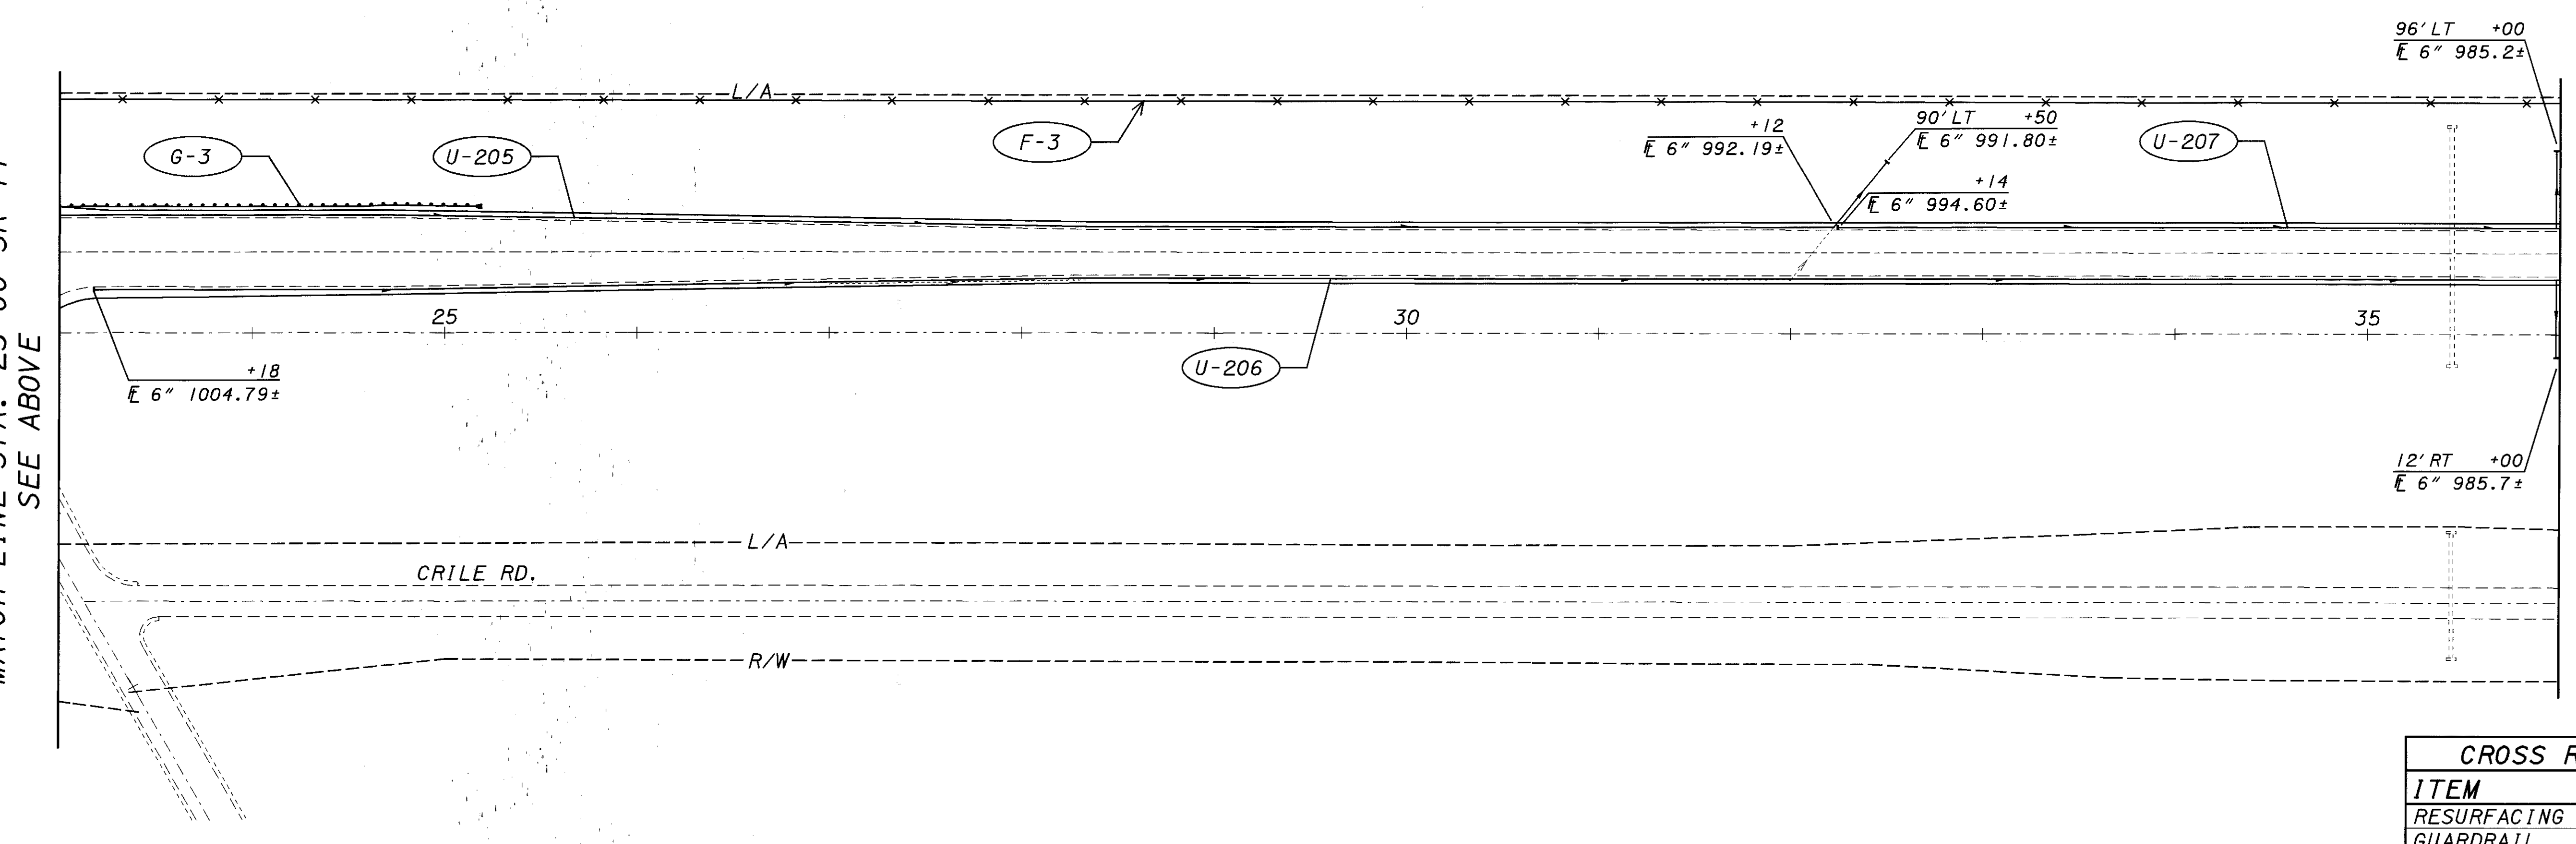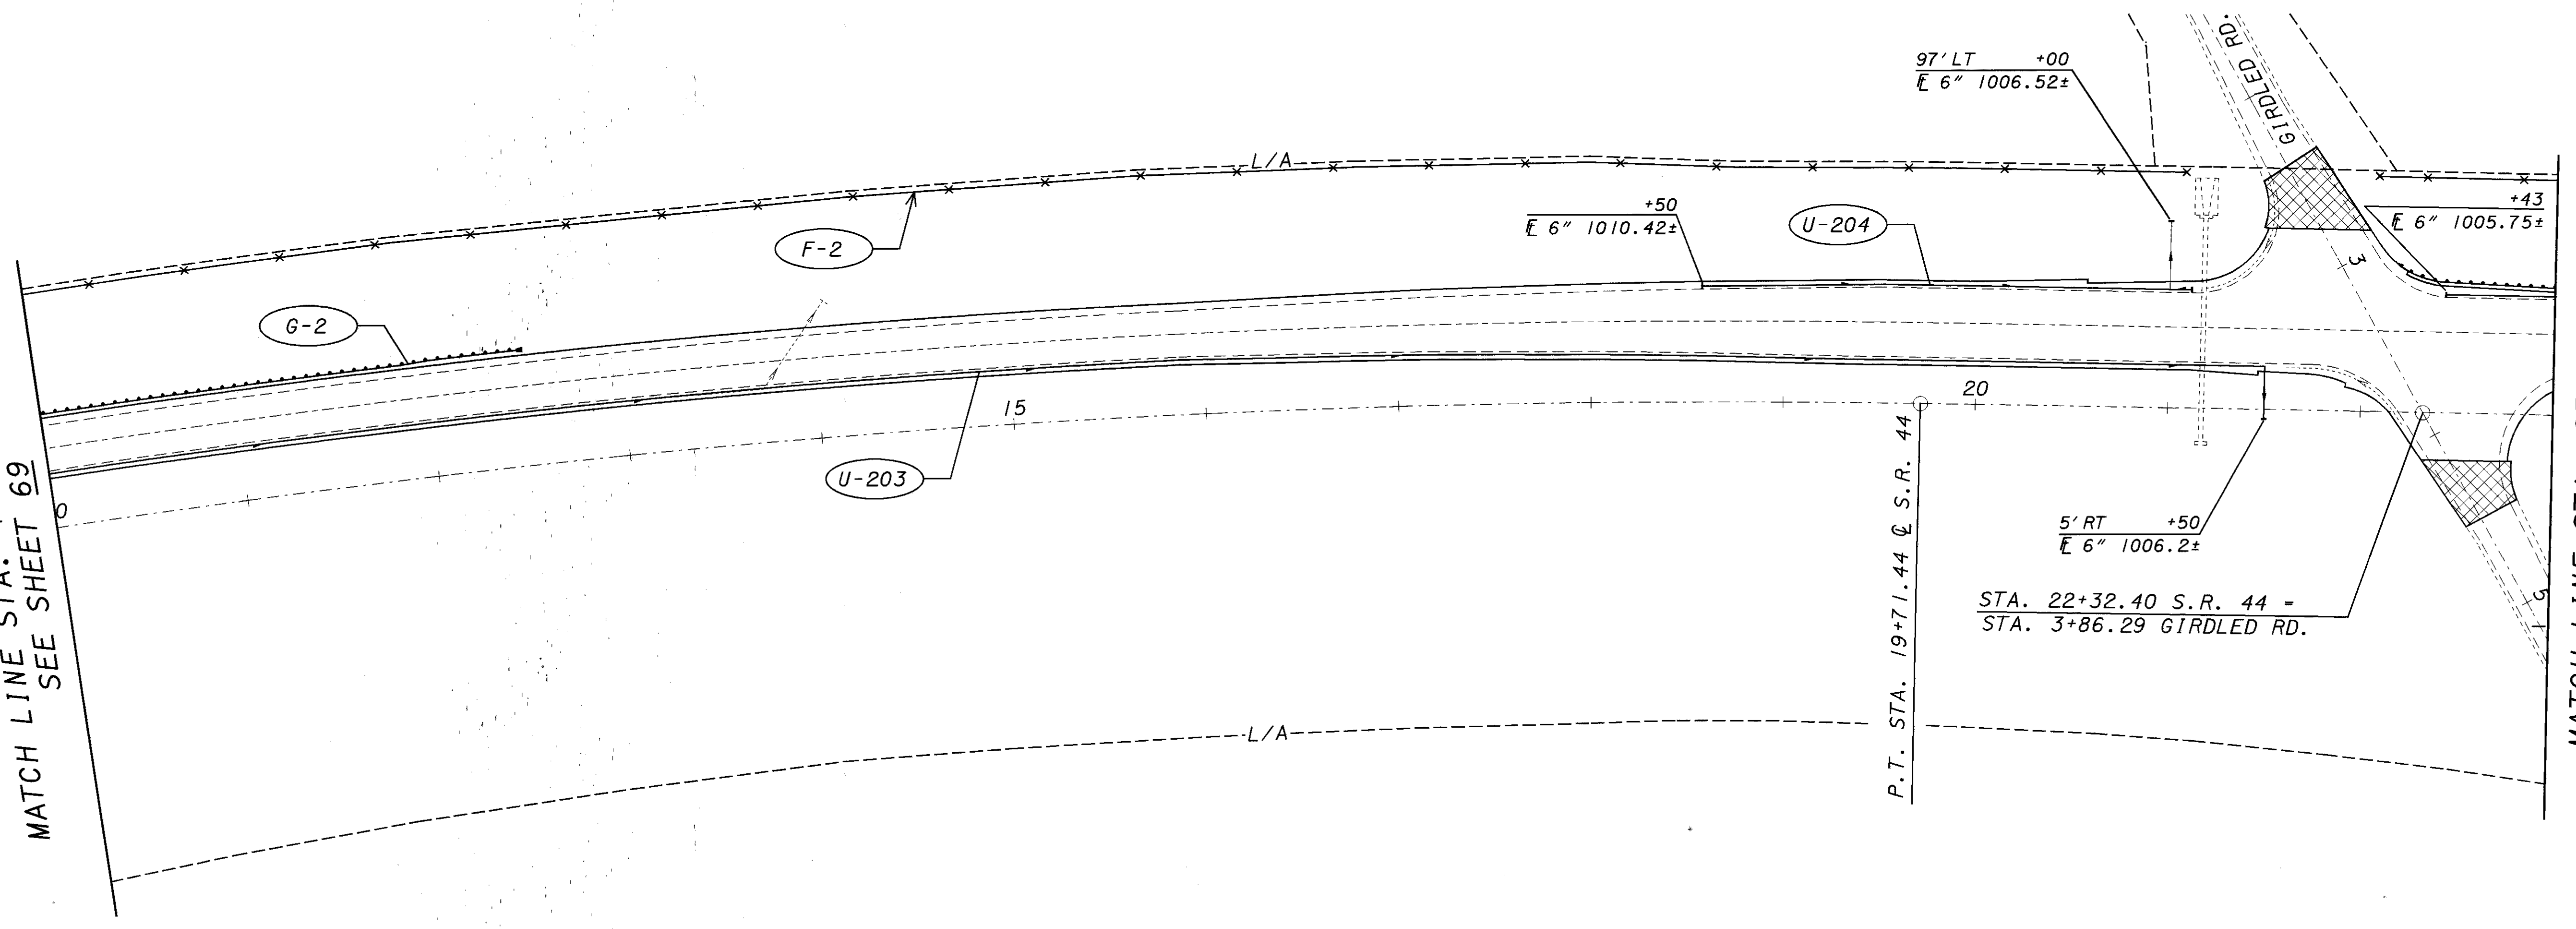

FEATHER DETAILS

CROSS REFERENCE	
ITEM	SHEET
RESURFACING	62
GUARDRAIL	67
GUARDRAIL DETAILS	132, 133
TRAFFIC CONTROL	149
UNDERDRAIN	68
FENCING	66
FEATHER DETAIL	131

**LAK-44-0.01**

**PLAN SHEET - S.R. 44**  
**STA. 10+00 TO STA. 36+00**

70  
196

CALCULATED XXX  
 CHECKED XXX

SCALE IN FEET  
 0 50 100