


PLOTTED BY: jgrmouse
 PLOTTED FROM: I:\PROJECTS\p1d\09866\09866GPE.DGN
 09866gpe.dgn
 PLOT SUBMITTED: 10-FEB-1999 11:25

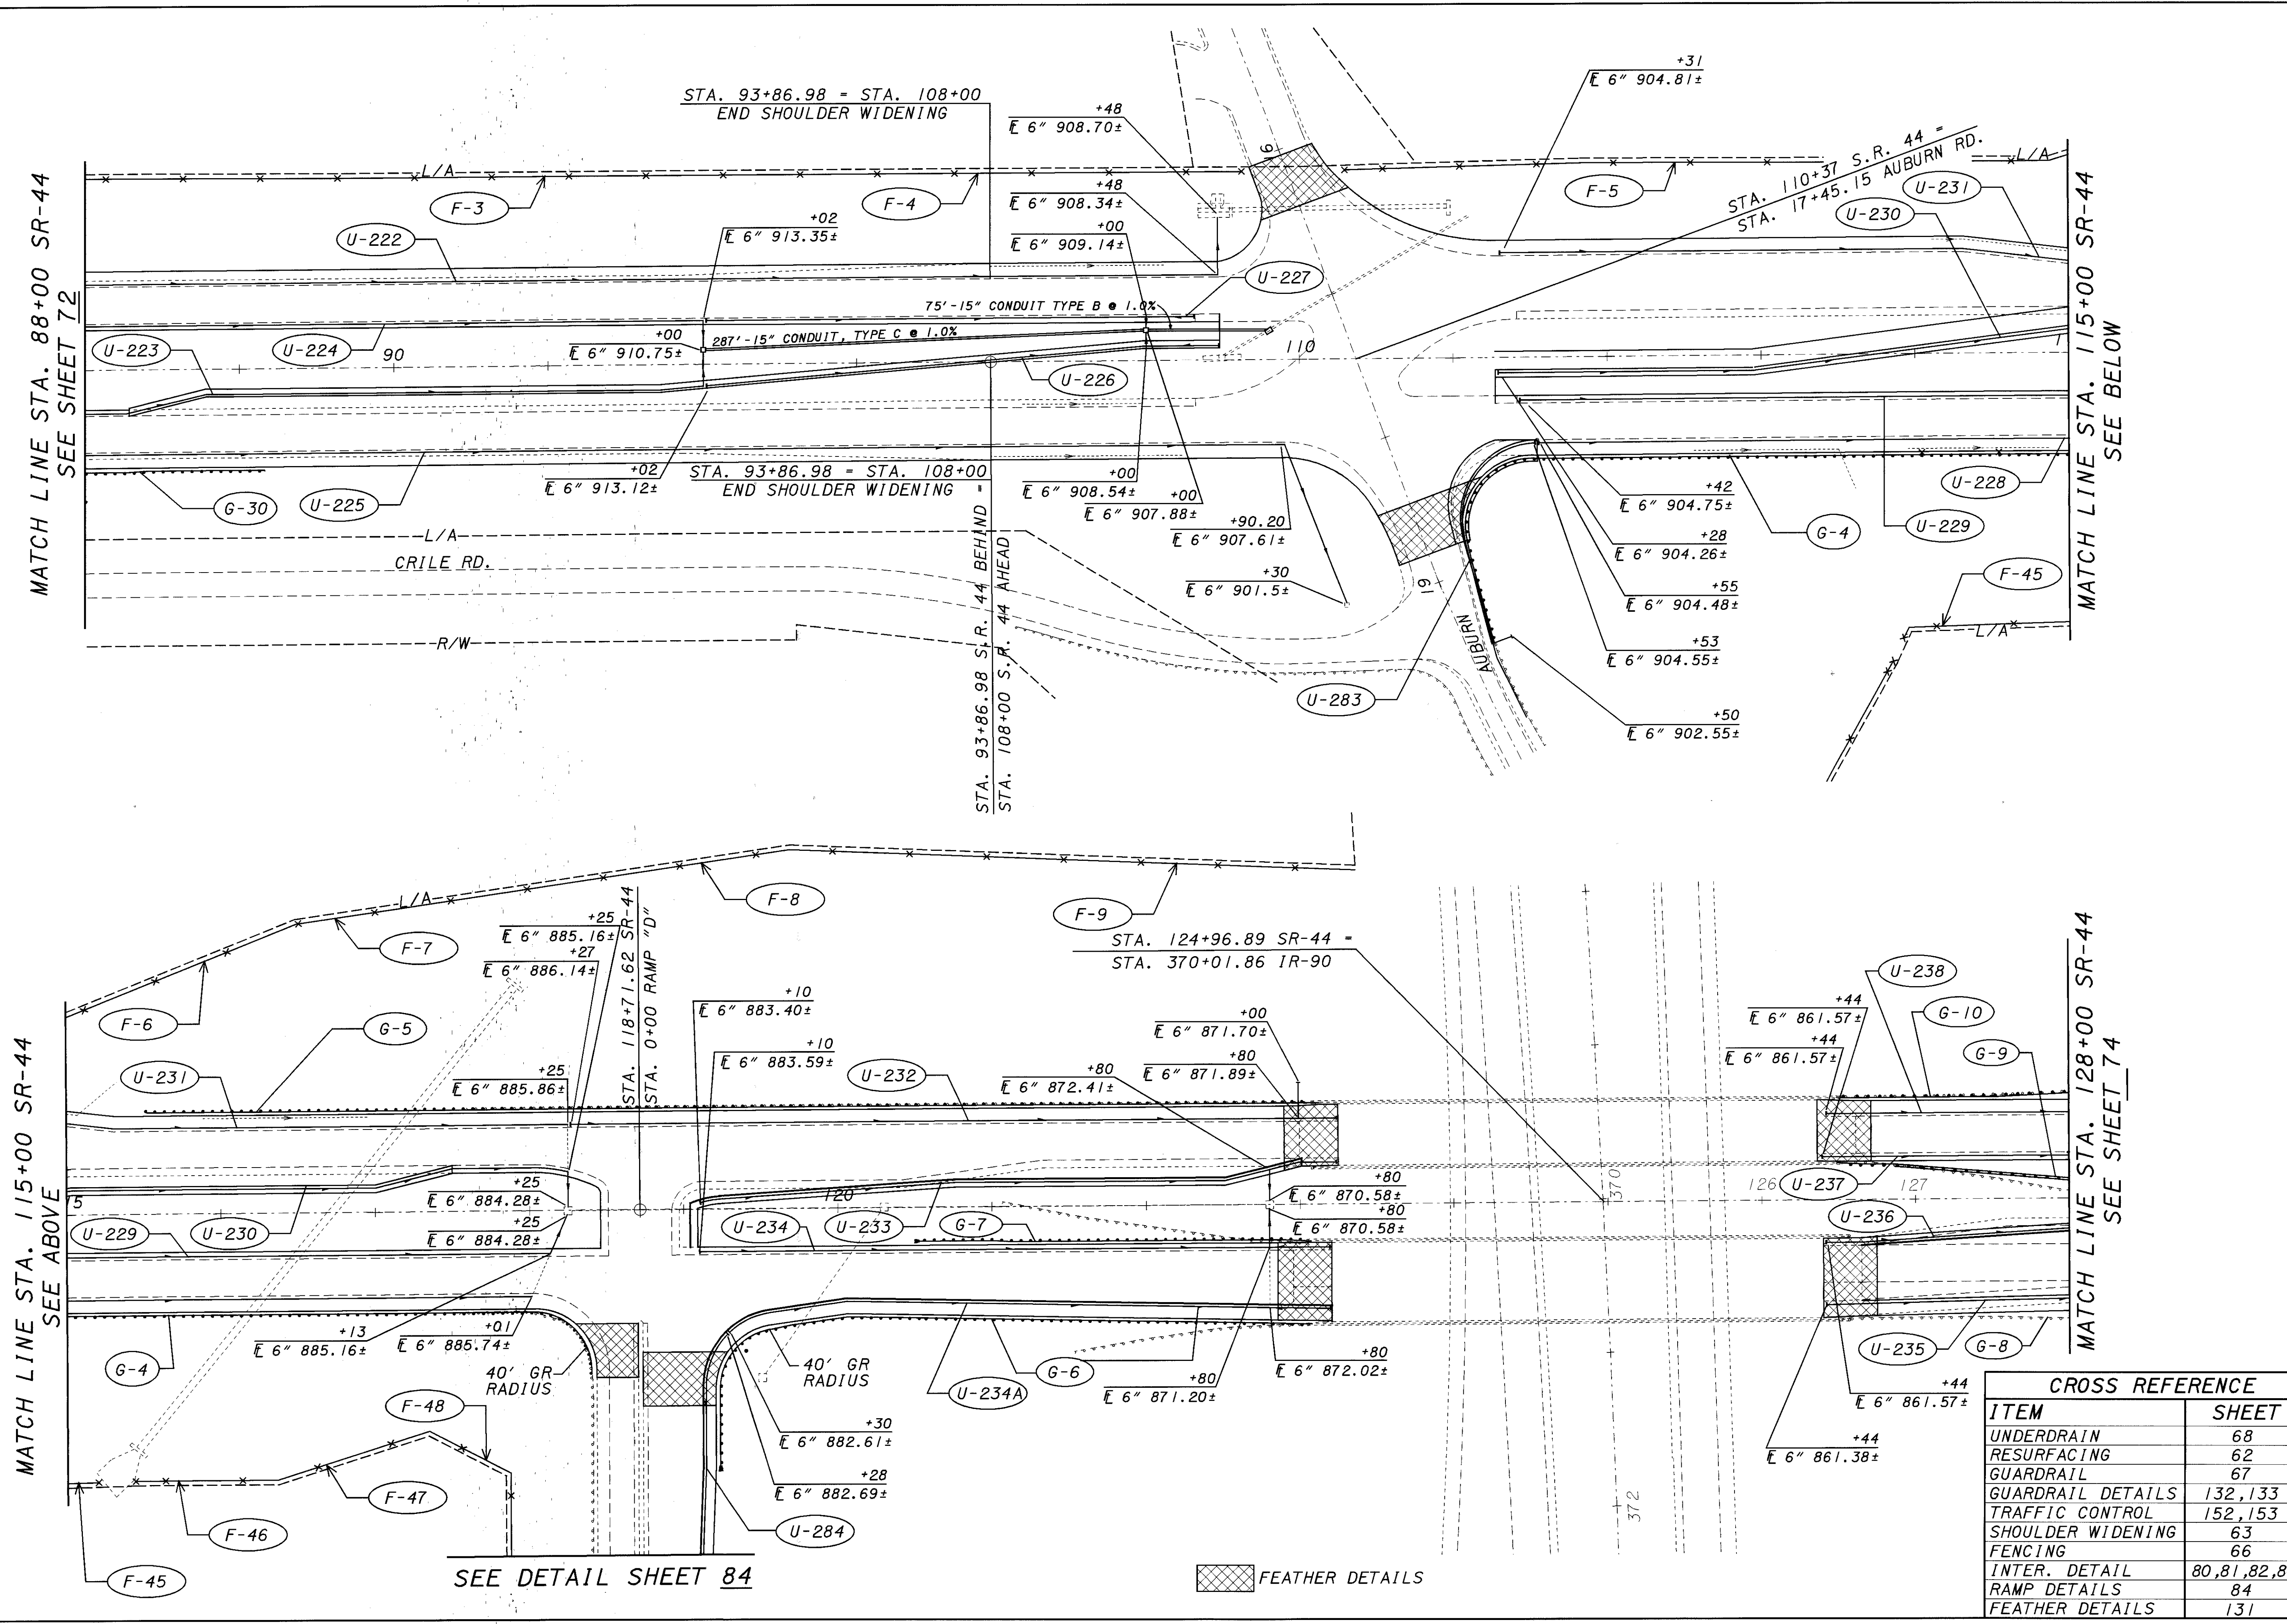

CROSS REFERENCE	
ITEM	SHEET
UNDERDRAIN	68
RESURFACING	62
GUARDRAIL	67
GUARDRAIL DETAILS	132,133
TRAFFIC CONTROL	152,153
SHOULDER WIDENING	63
FENCING	66
INTER. DETAIL	80,81,82,84
RAMP DETAILS	84
FEATHER DETAILS	131

LAK-44-0.01

PLAN SHEET - S.R. 44
STA. 88+00 TO STA. 128+00

73
196

SCALE 1" = 100 FEET

CALCULATED XXX
CHECKED XXX