
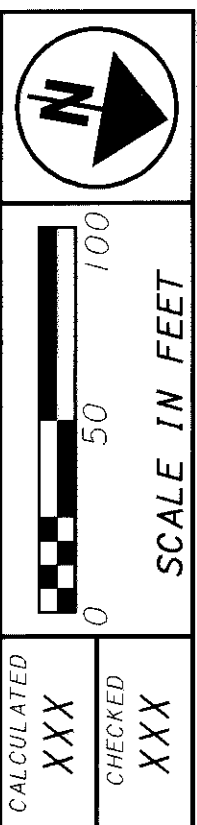


PLOTTED BY: jgrmovse  
 PLOTTED FROM: I:\PROJECTS\pid09866\09866.dgn  
 09866.dgn

PLOT SUBMITTED: 10-FEB-1999 11:28

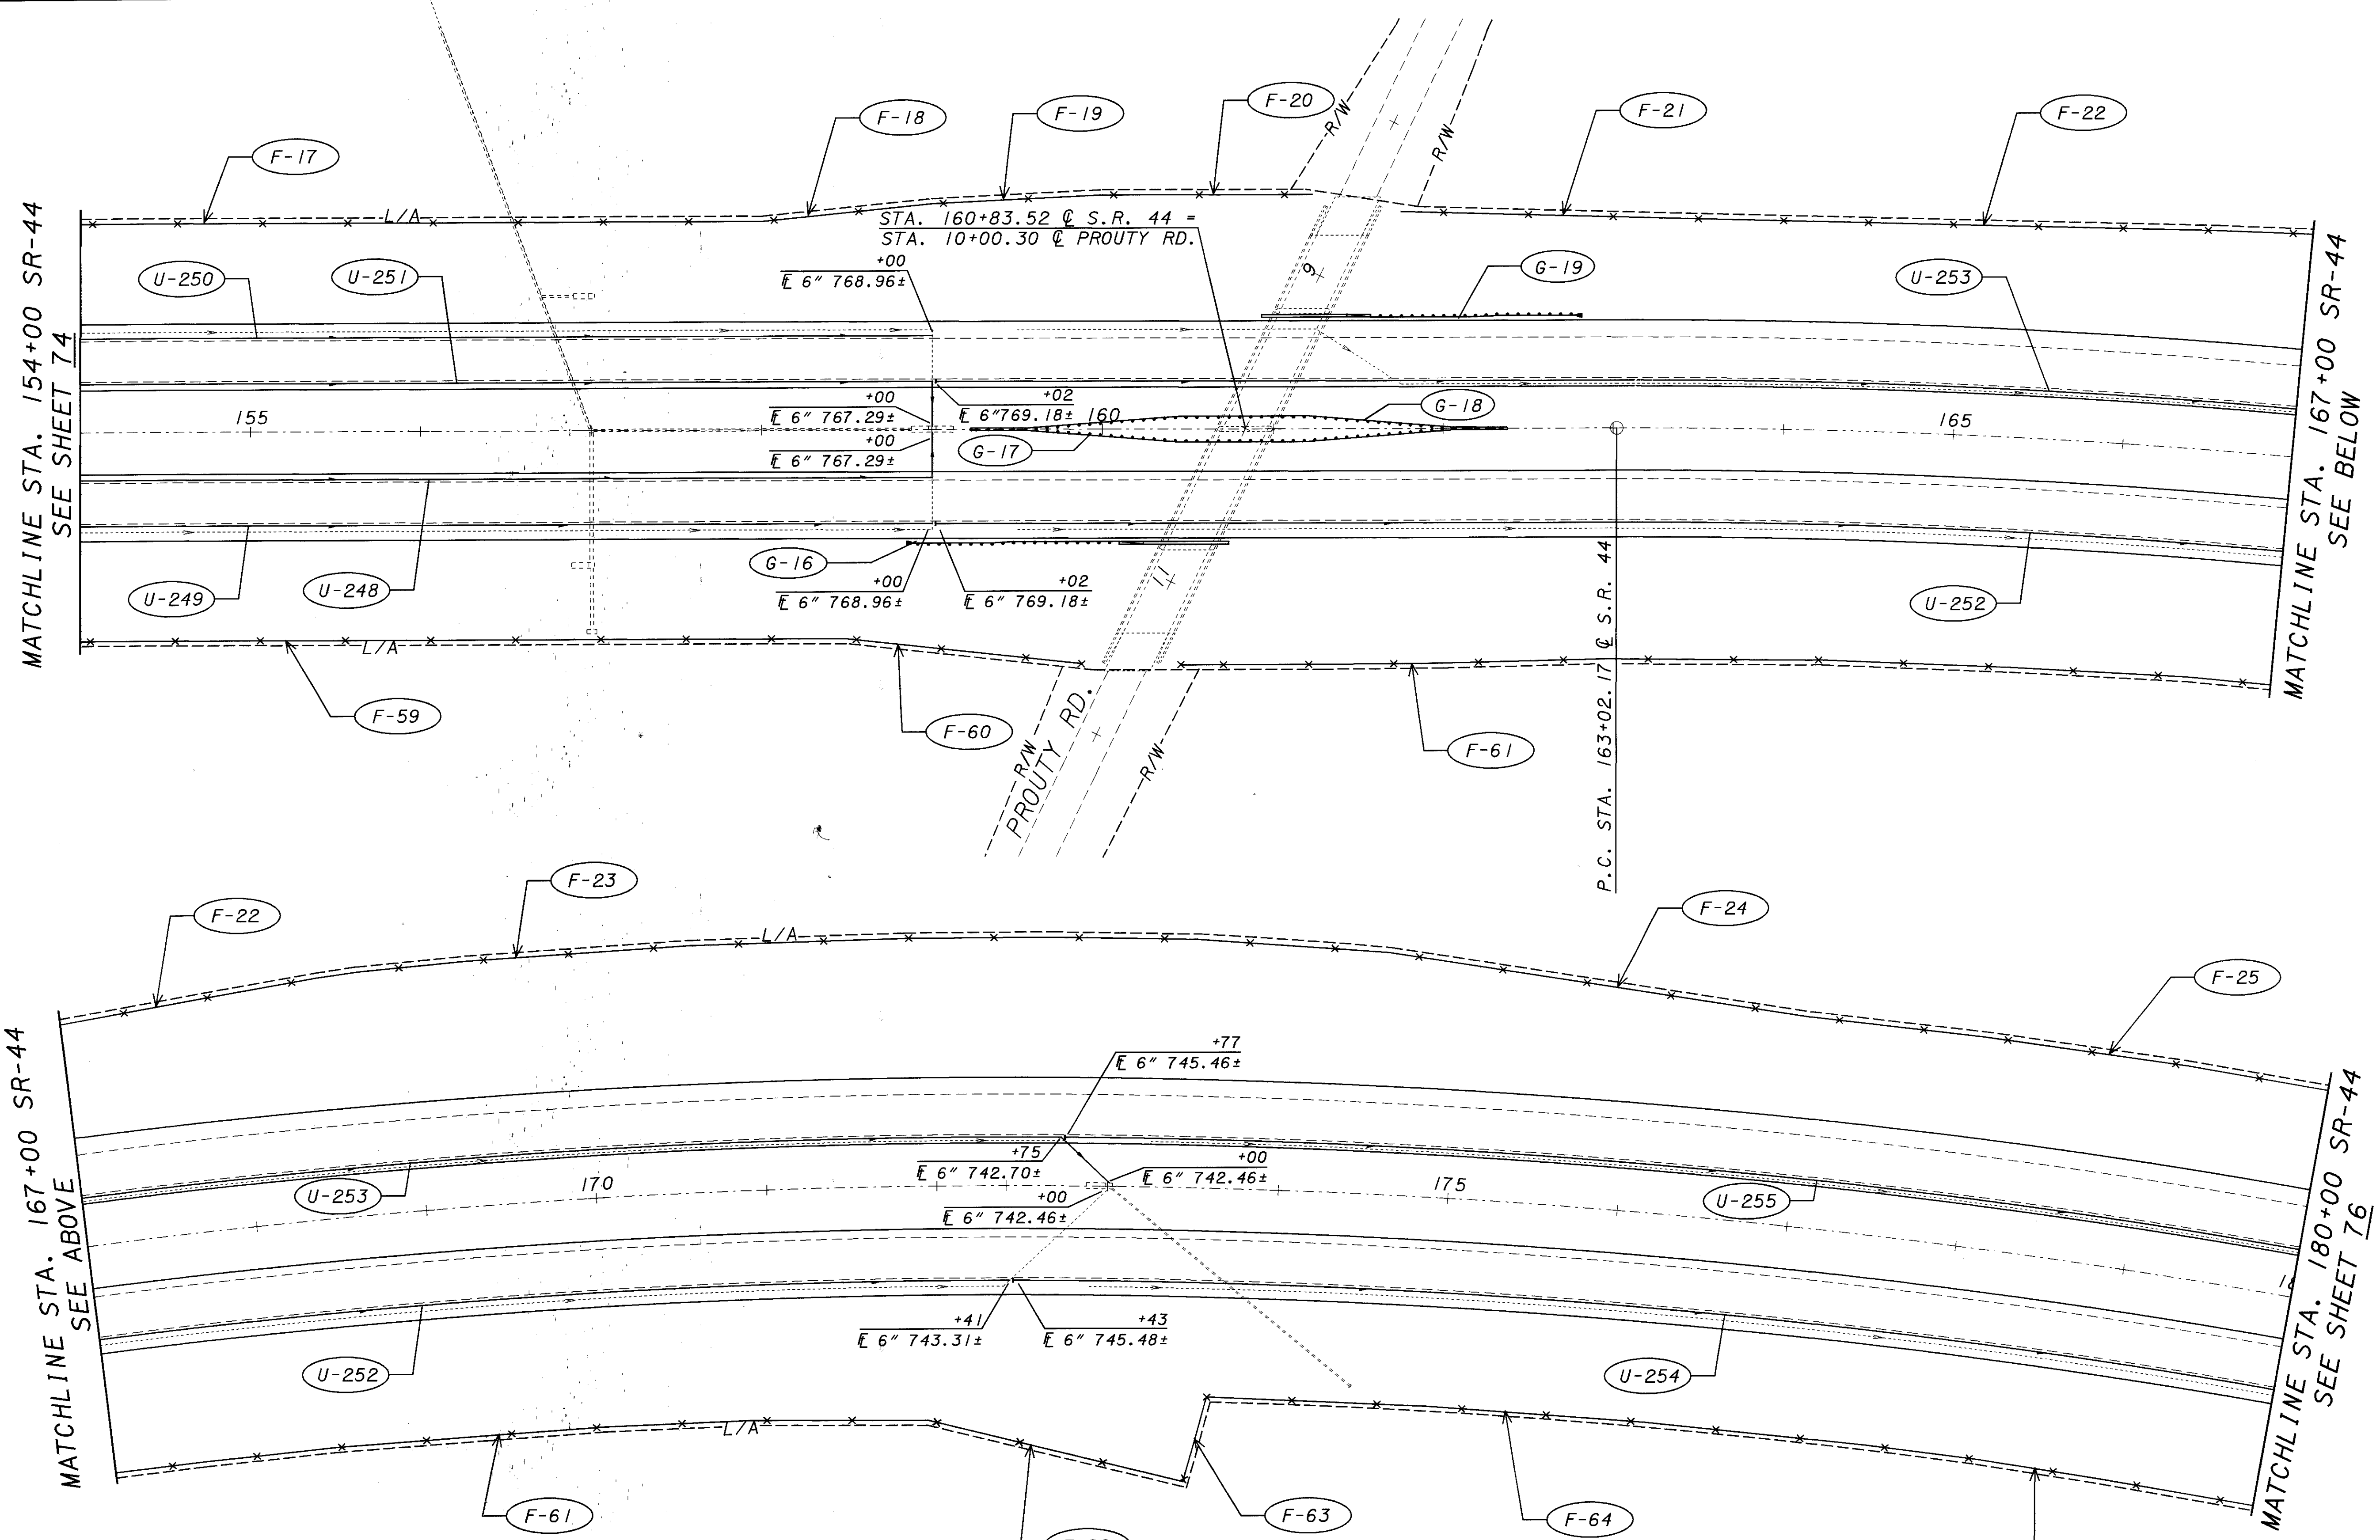

CALCULATED XXX  
CHECKED XXX

**LAK-44-0.01**  
**PLAN SHEET - S.R. 44**  
**STA. 154+00 TO STA. 180+00**

CROSS REFERENCE	
ITEM	SHEET
RESURFACING	62
GUARDRAIL	67
GUARDRAIL DETAILS	132, 133, 134
TRAFFIC CONTROL	156
UNDERDRAIN	68
FENCING	66