


PLOTTED BY: jgrmouse
 PLOTTED FROM: I:\PROJECTS\p\09866\09866GPH.DGN
 09866gph.dgn
 PLOT SUBMITTED: 10 FEB 1999 11:29

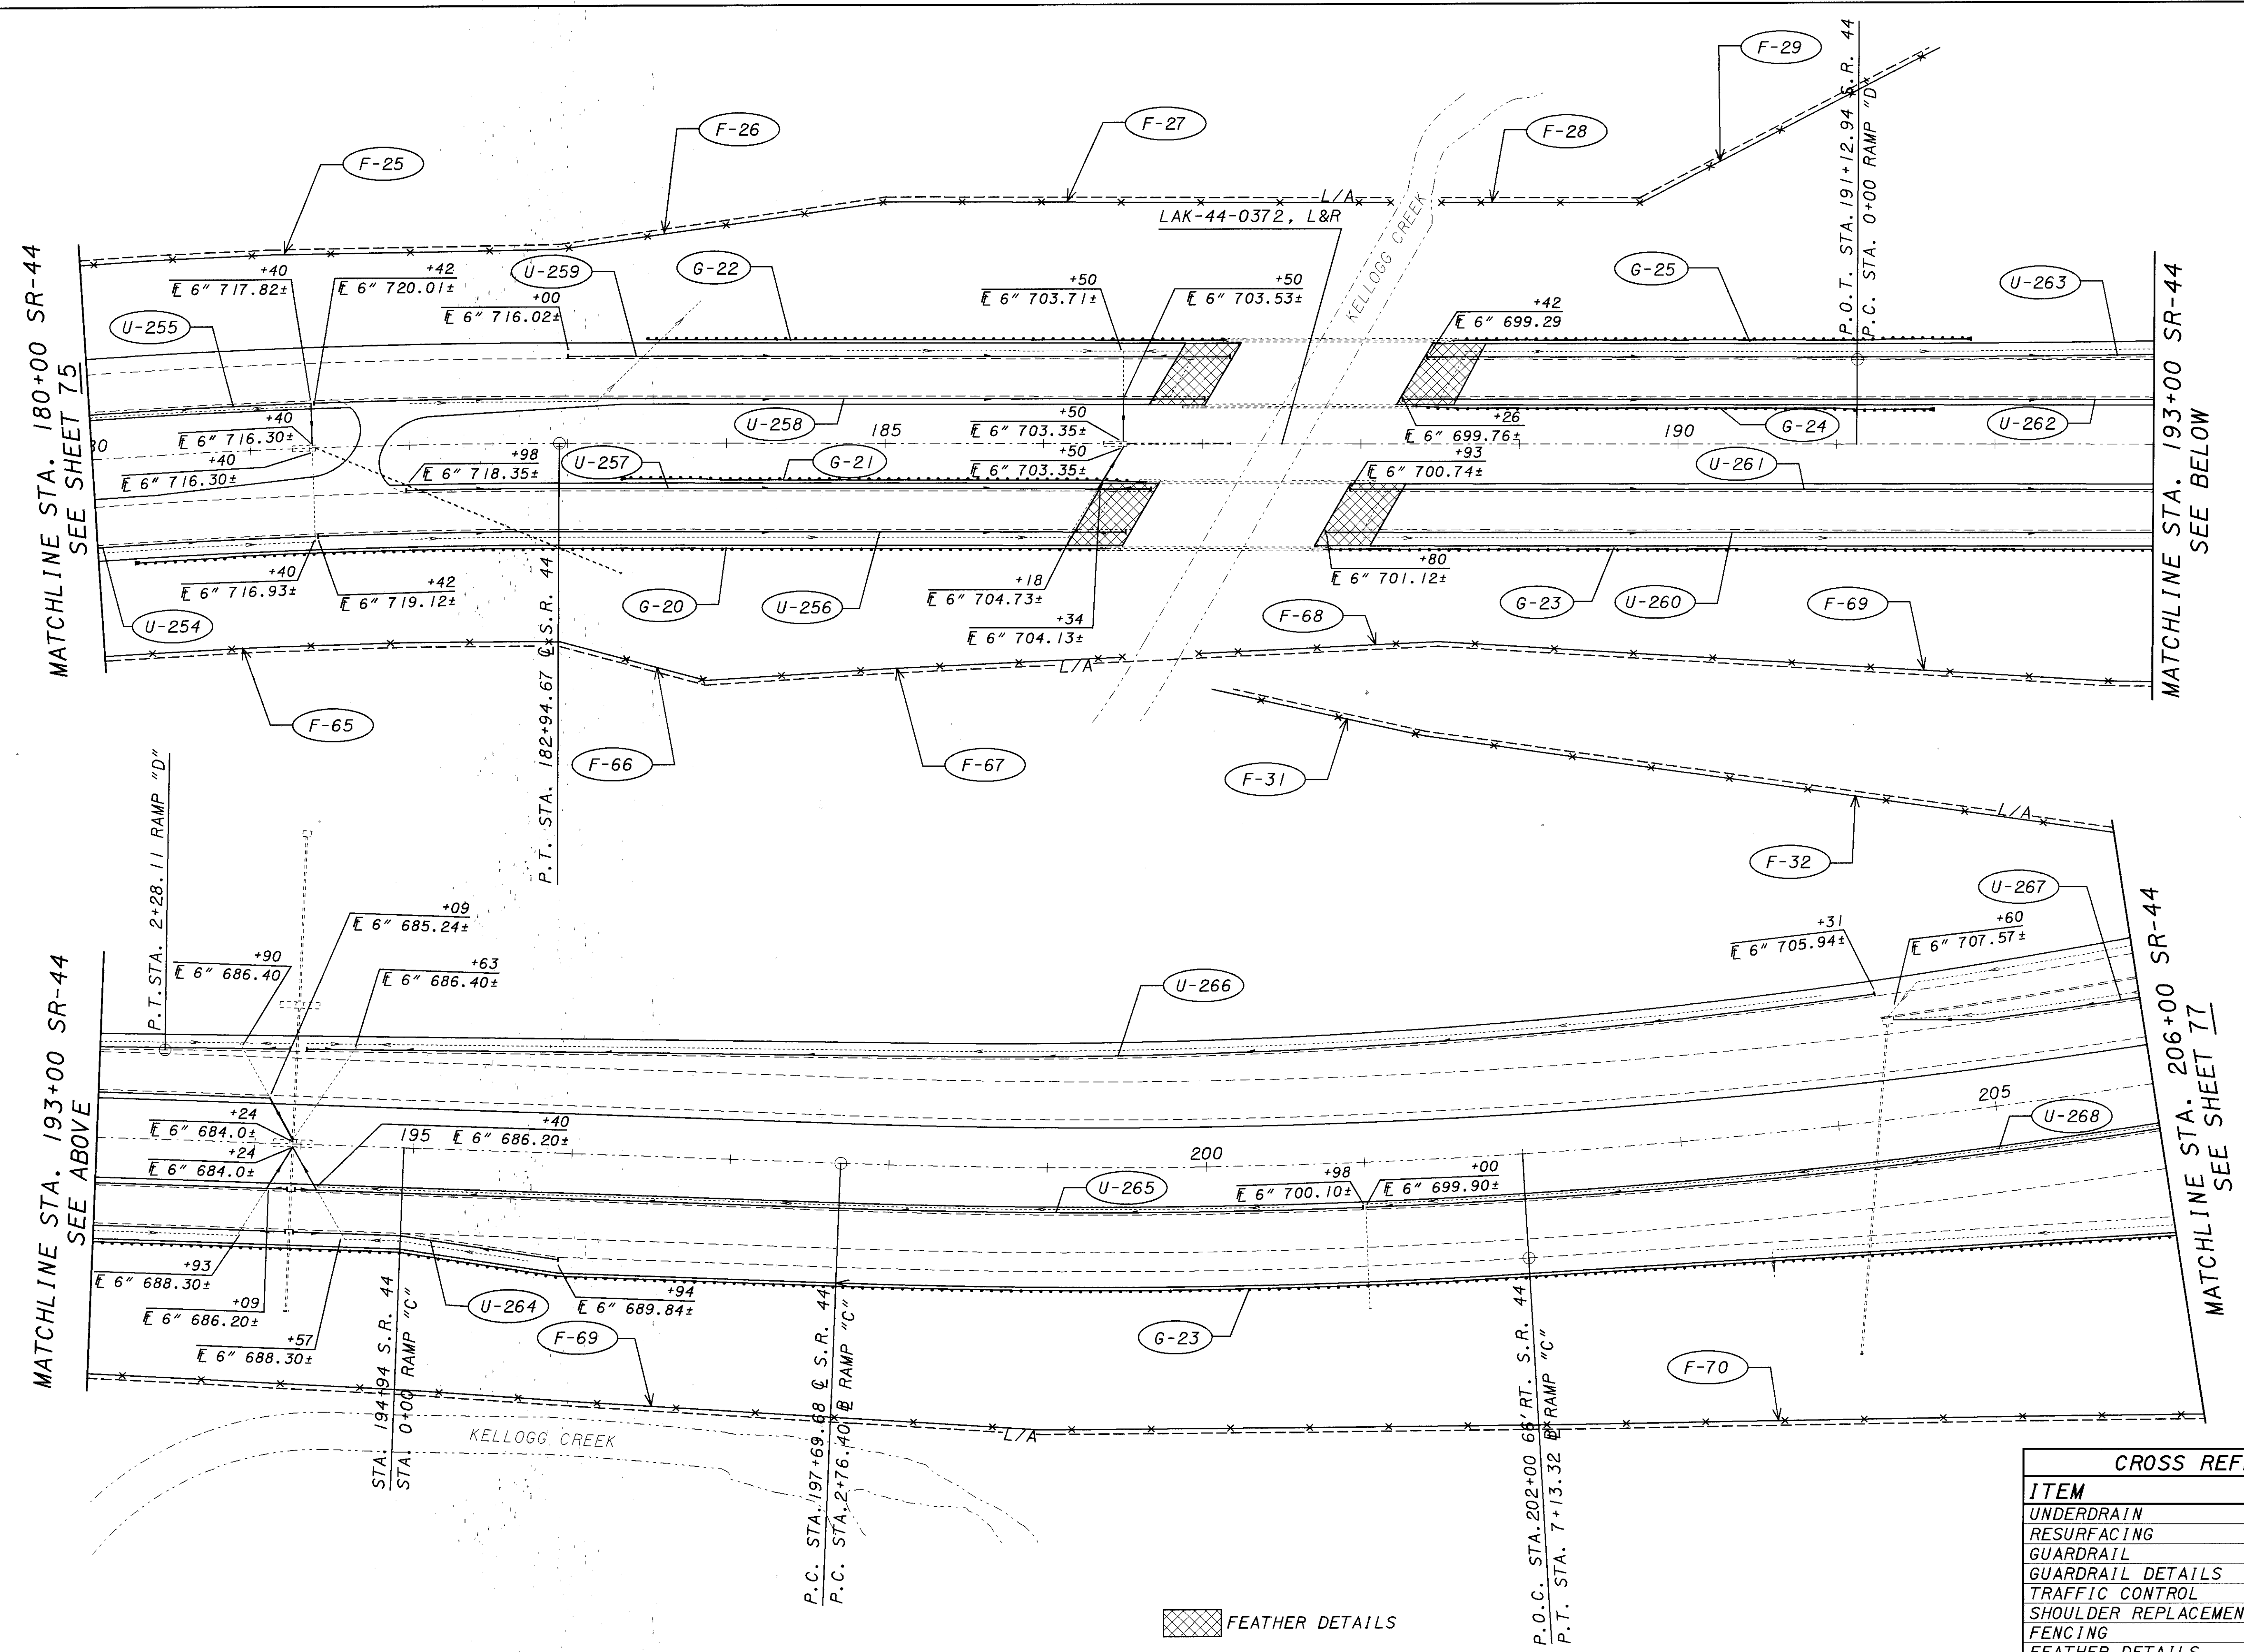

FEATHER DETAILS

CROSS REFERENCE	
ITEM	SHEET
UNDERDRAIN	68
RESURFACING	62
GUARDRAIL	67
GUARDRAIL DETAILS	132, 133
TRAFFIC CONTROL	157
SHOULDER REPLACEMENT	89
FENCING	66
FEATHER DETAILS	131

LAK-44-0.01

PLAN SHEET - S.R. 44

STA. 180+00 TO STA. 206+00

76

196

SCALE IN FEET
 CALCULATED XXX
 CHECKED XXX