


PLOTTED BY: jgrmovse  
 PLOTTED FROM: \\PROJECTS\p\09866\09866gpi.dgn  
 09866gpi.dgn  
 PLOT SUBMITTED: 10-FEB-1999 11:29

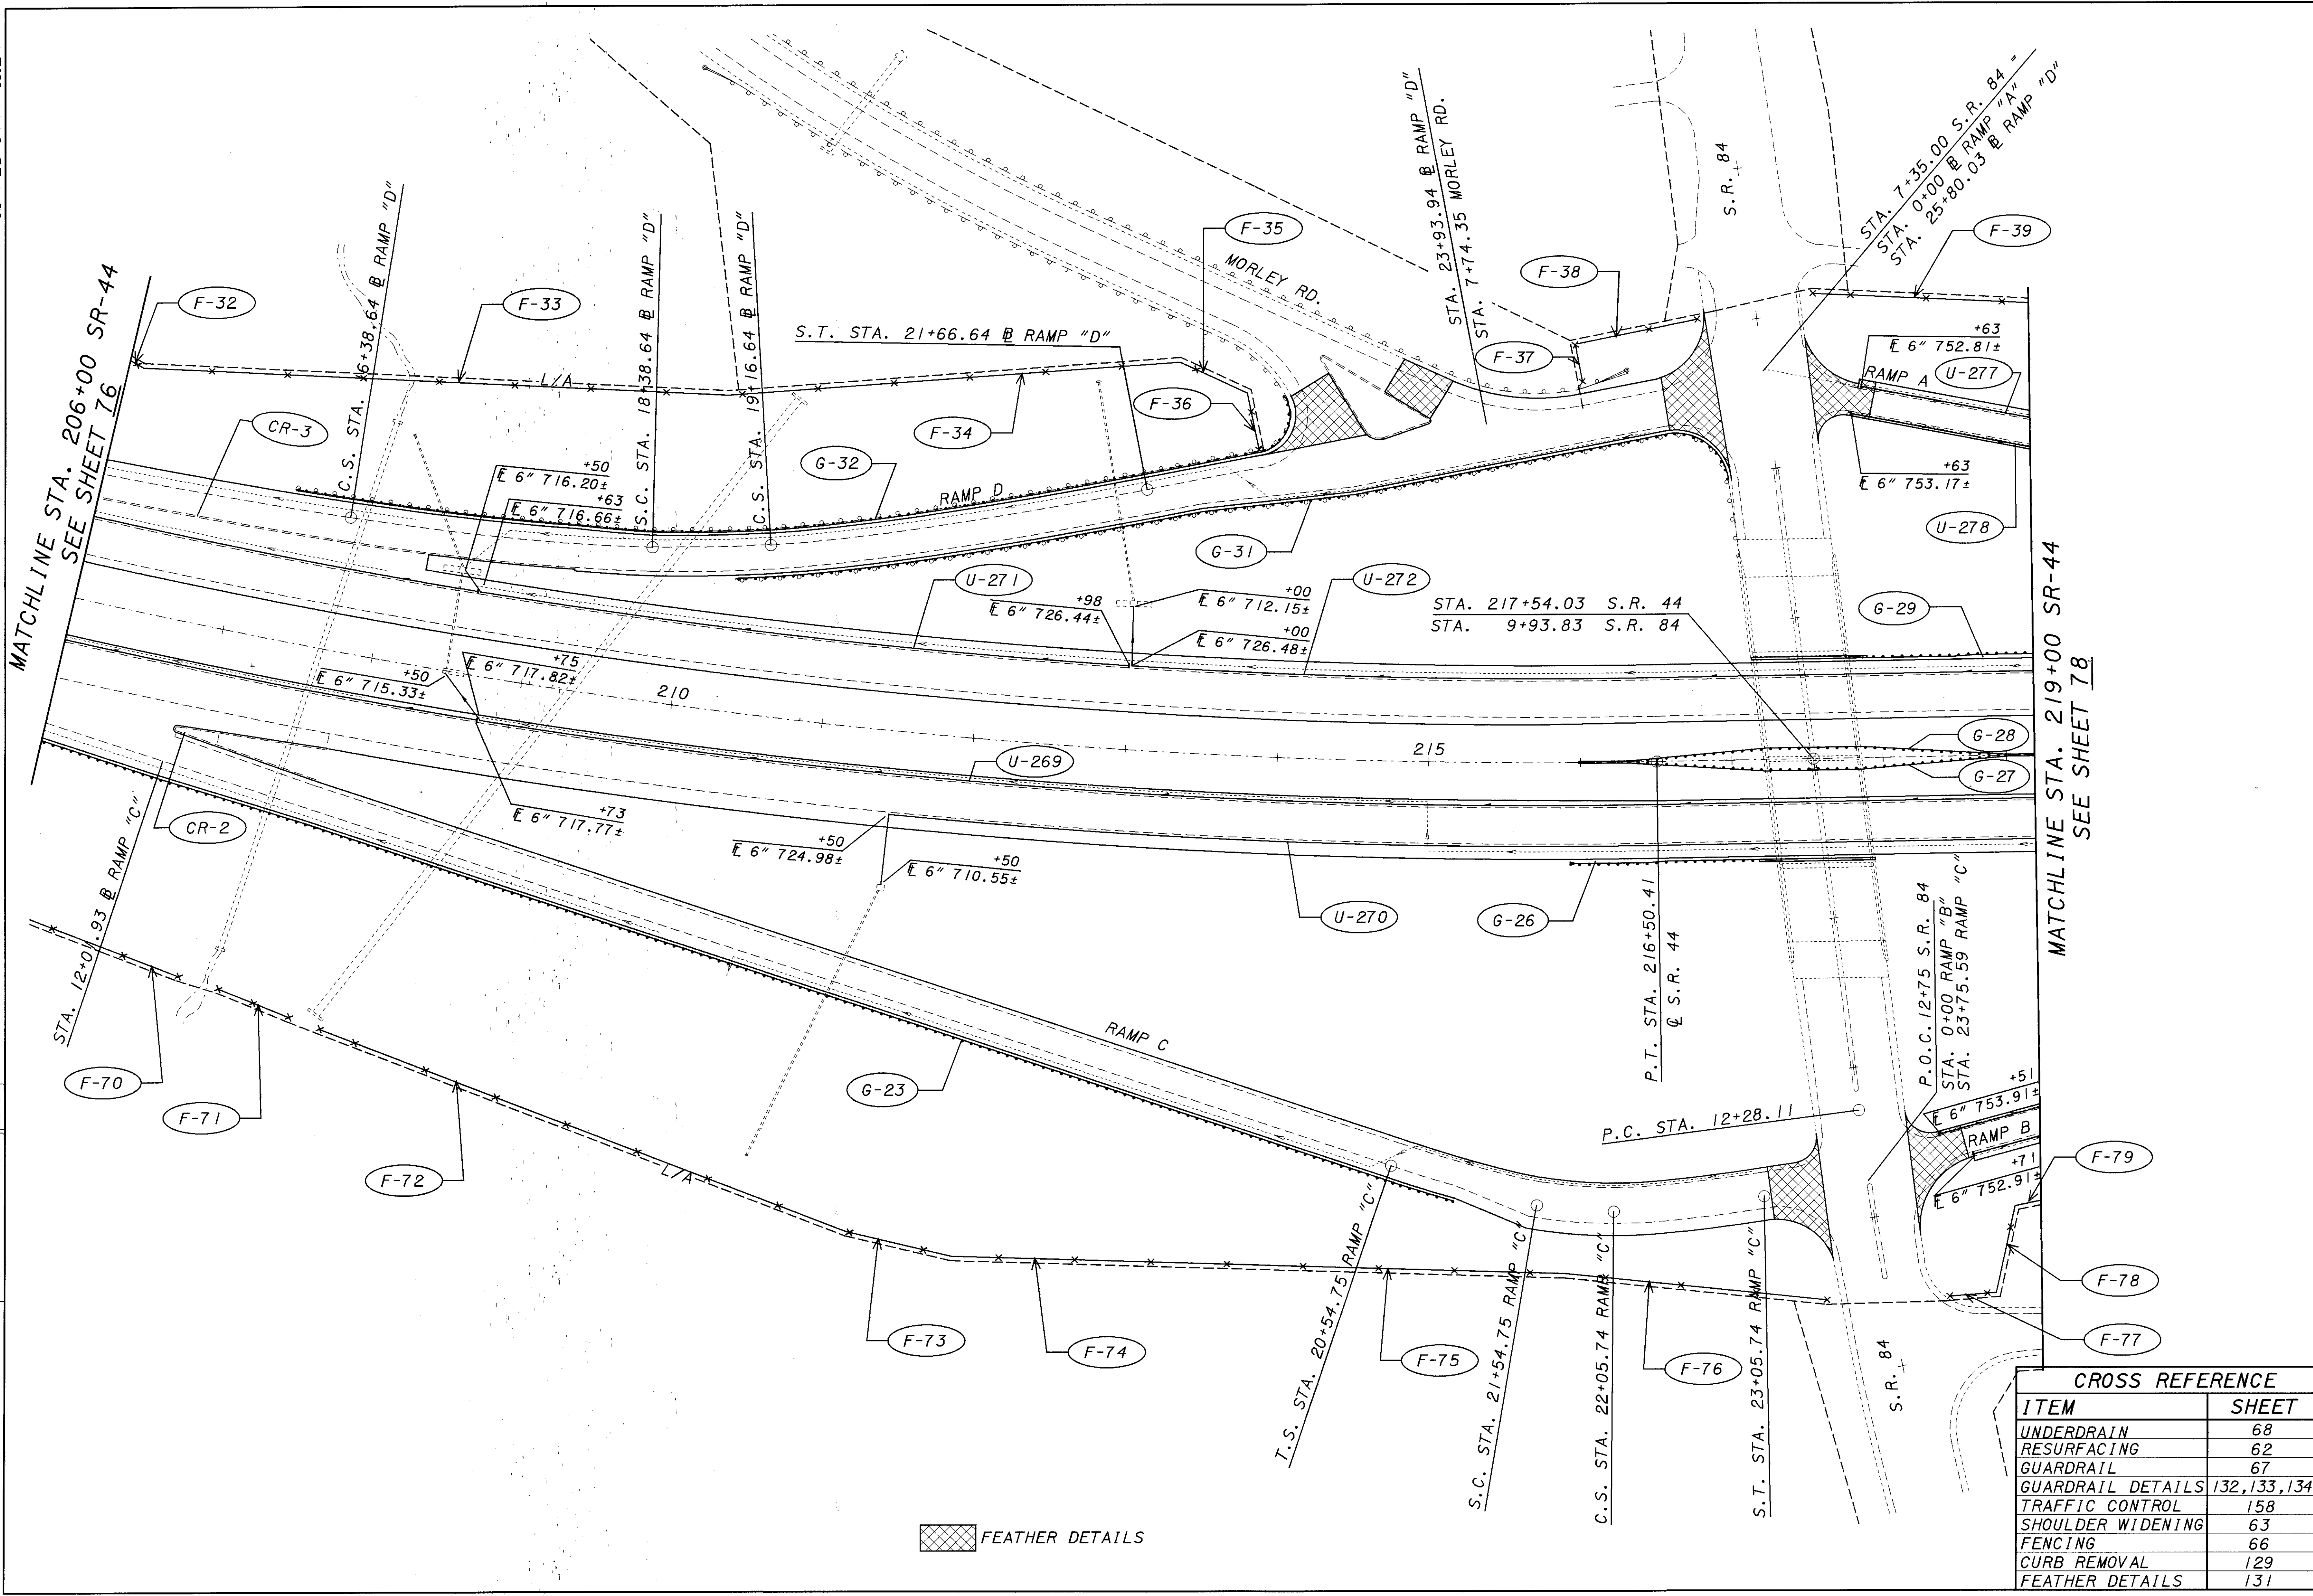

CROSS REFERENCE	
ITEM	SHEET
UNDERDRAIN	68
RESURFACING	62
GUARDRAIL	67
GUARDRAIL DETAILS	132,133,134
TRAFFIC CONTROL	158
SHOULDER WIDENING	63
FENCING	66
CURB REMOVAL	129
FEATHER DETAILS	131

LAK - 44 - 0.01

PLAN SHEET - S.R. 44  
STA. 206+00 TO STA. 219+00

77  
196

SCALE IN FEET  
0 50 100

CHECKED XXX  
CALCULATED XXX