


PLOTTED BY: jgrmavse
 PLOTTED FROM: I:\PROJECTS\p1d09866\098666gp.j.dgn
 098666gp.j.dgn
 PLOT SUBMITTED: 10-FEB-1999 11:30

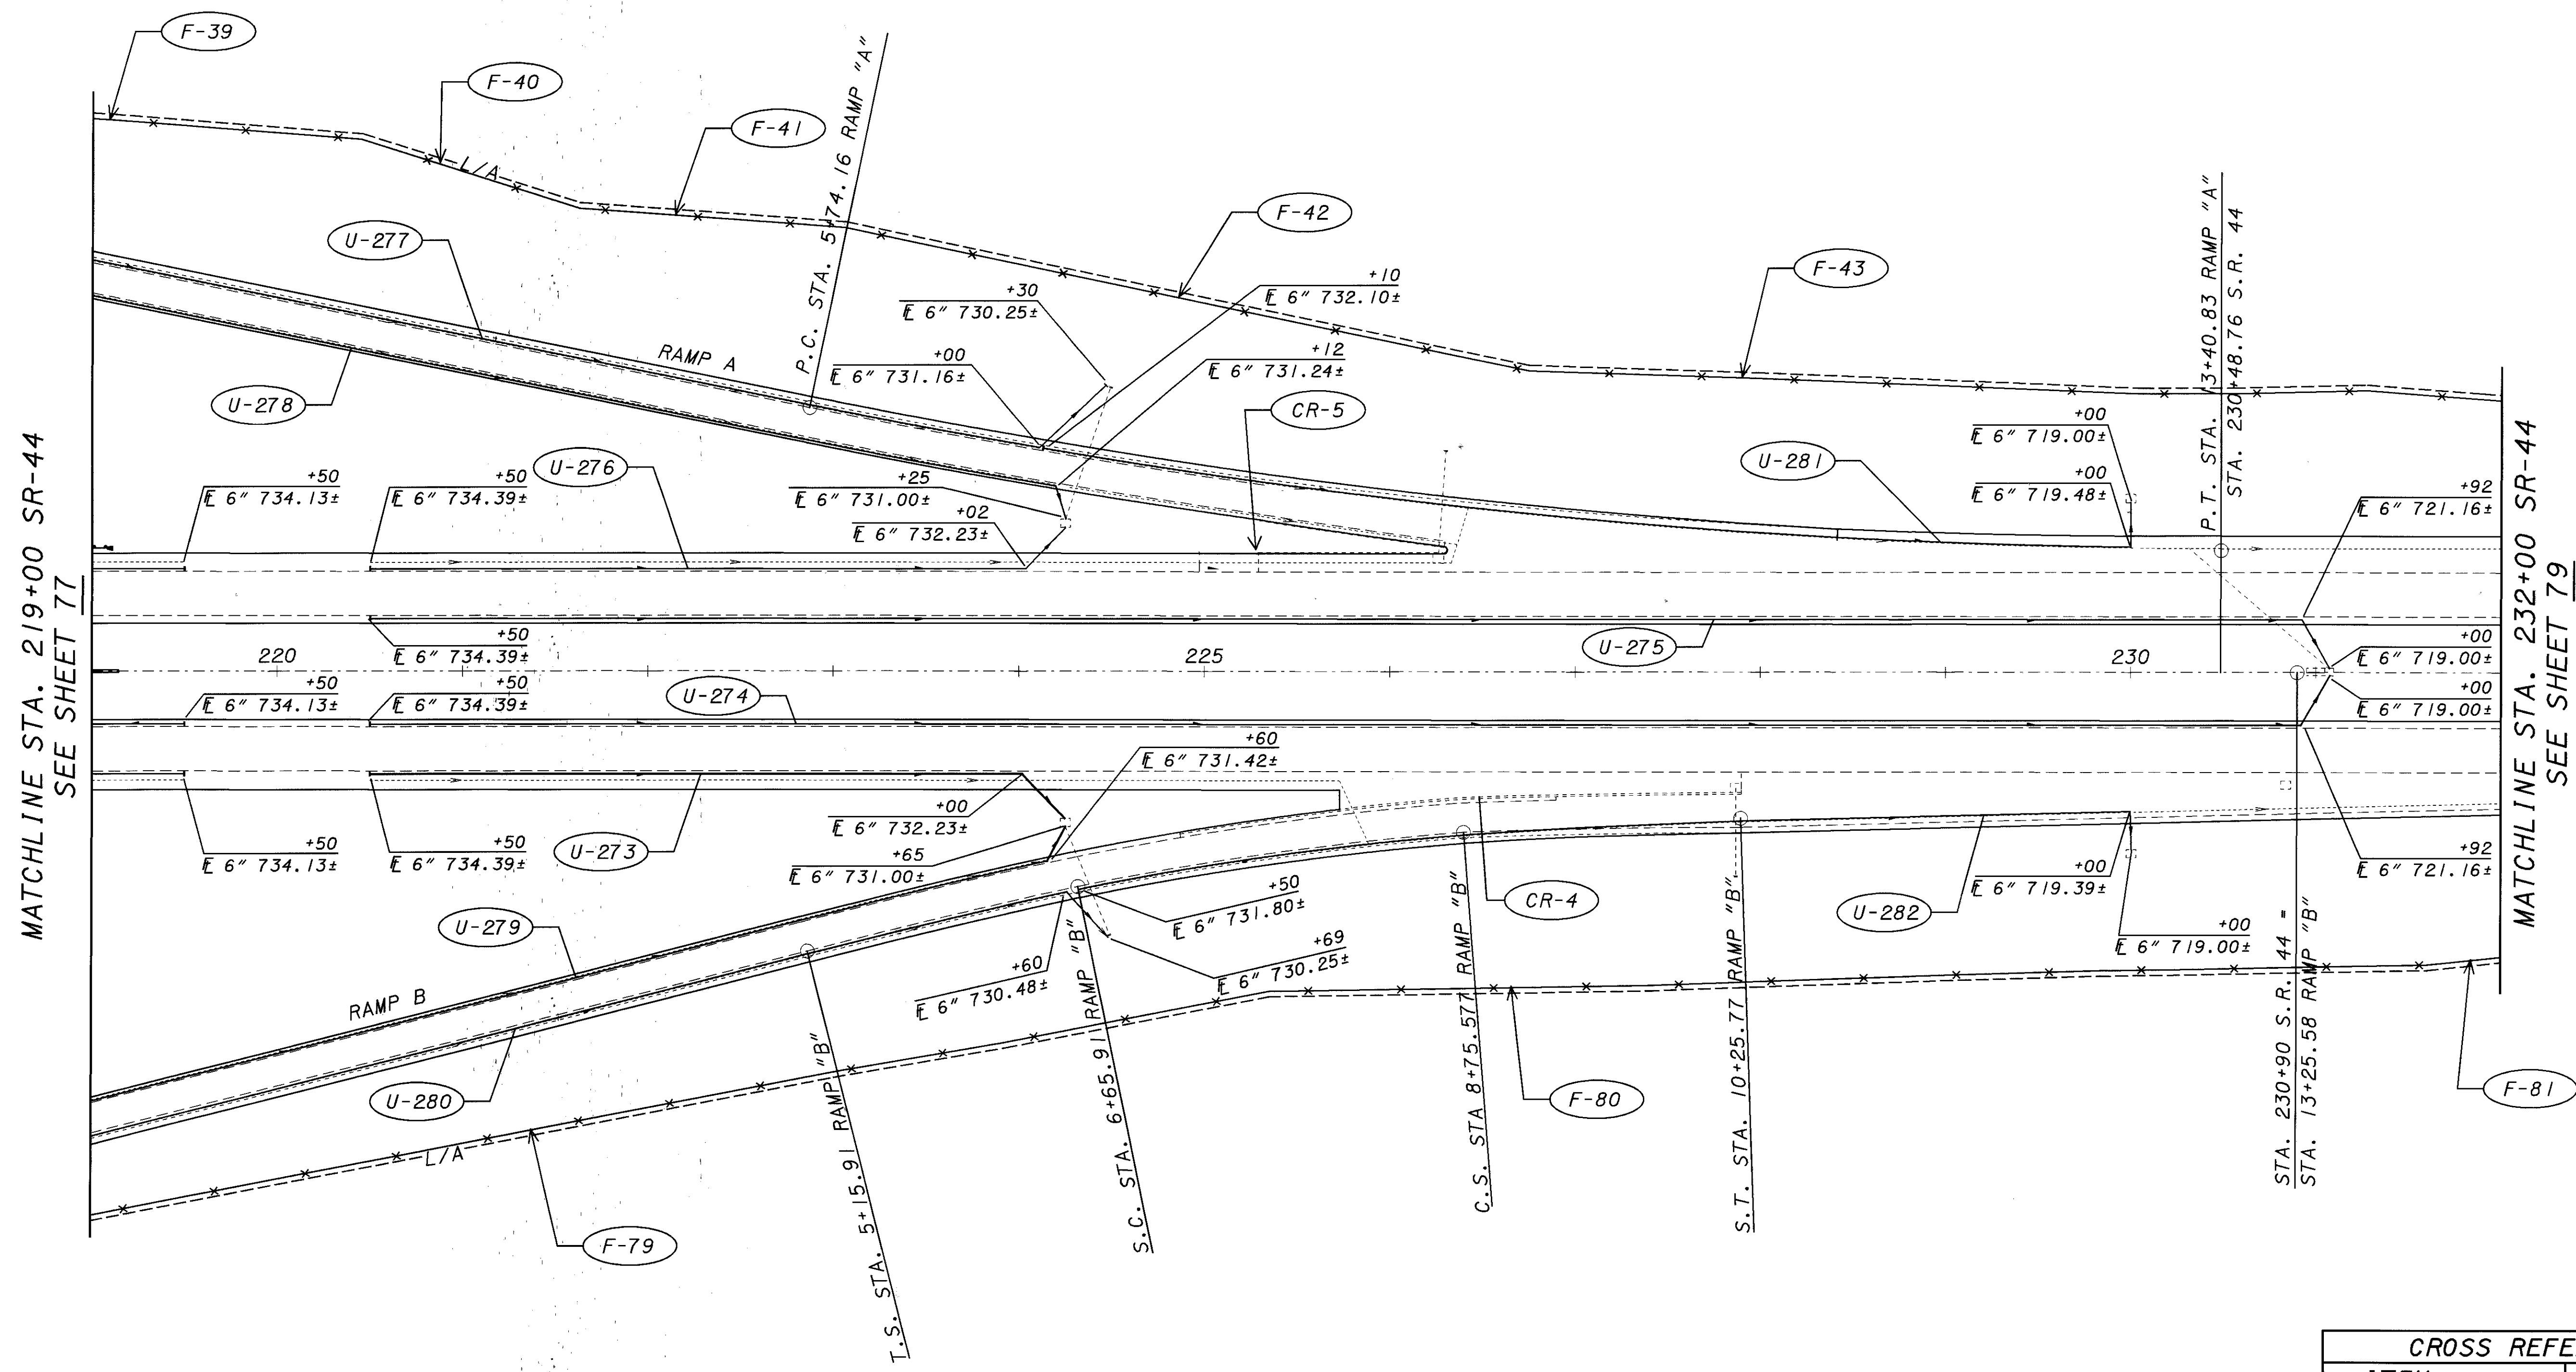

| CROSS REFERENCE | |
|-------------------|-------------|
| ITEM | SHEET |
| UNDERDRAIN | 68 |
| RESURFACING | 62 |
| GUARDRAIL | 67 |
| GUARDRAIL DETAILS | 132,133,134 |
| TRAFFIC CONTROL | 159 |
| SHOULDER WIDENING | 63 |
| FENCING | 66 |
| CURB REMOVAL | 129 |

CALCULATED XXX
 CHECKED XXX

SCALE IN FEET

PLAN SHEET - S.R. 44
STA. 219+00 TO STA. 232+00