



PLOTTED BY: jgrmorse  
 PLOTTED FROM: I:\PROJECTS\pid09866\09866gaj.dgn  
 PLOT SUBMITTED: 11-FEB-1999 07:36  
 09866gaj.dgn

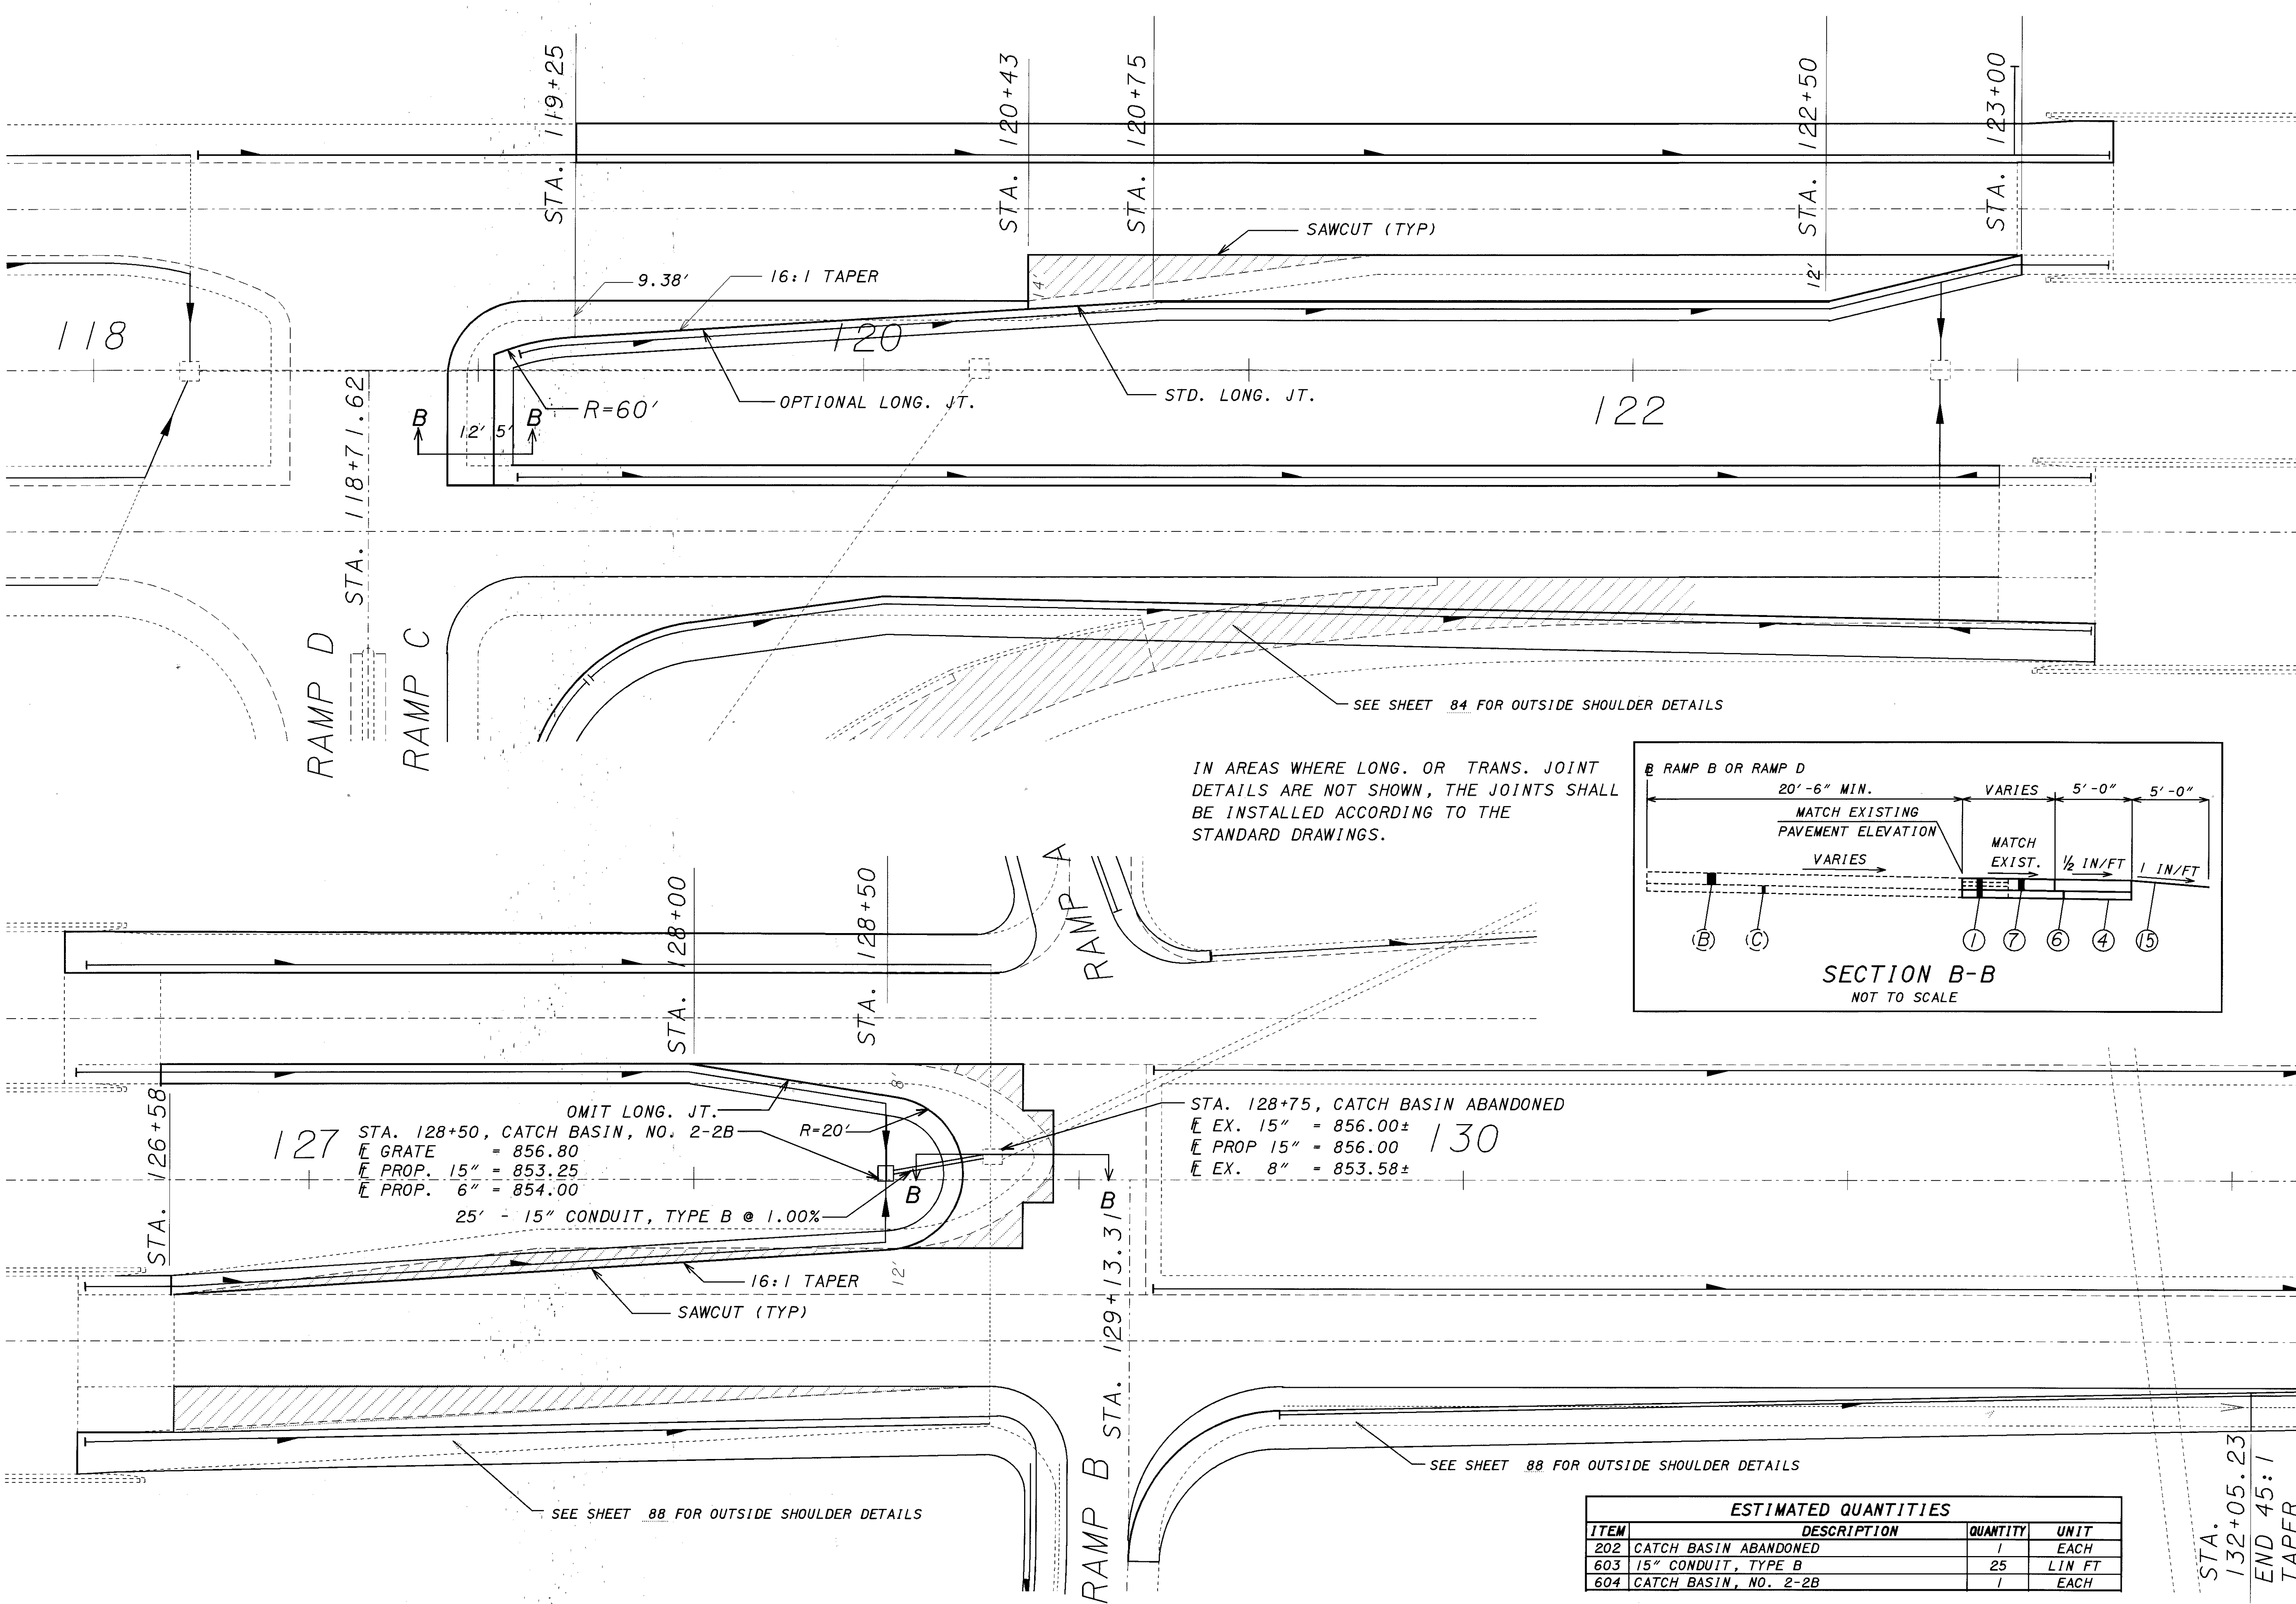

IN AREAS WHERE LONG. OR TRANS. JOINT DETAILS ARE NOT SHOWN, THE JOINTS SHALL BE INSTALLED ACCORDING TO THE STANDARD DRAWINGS.

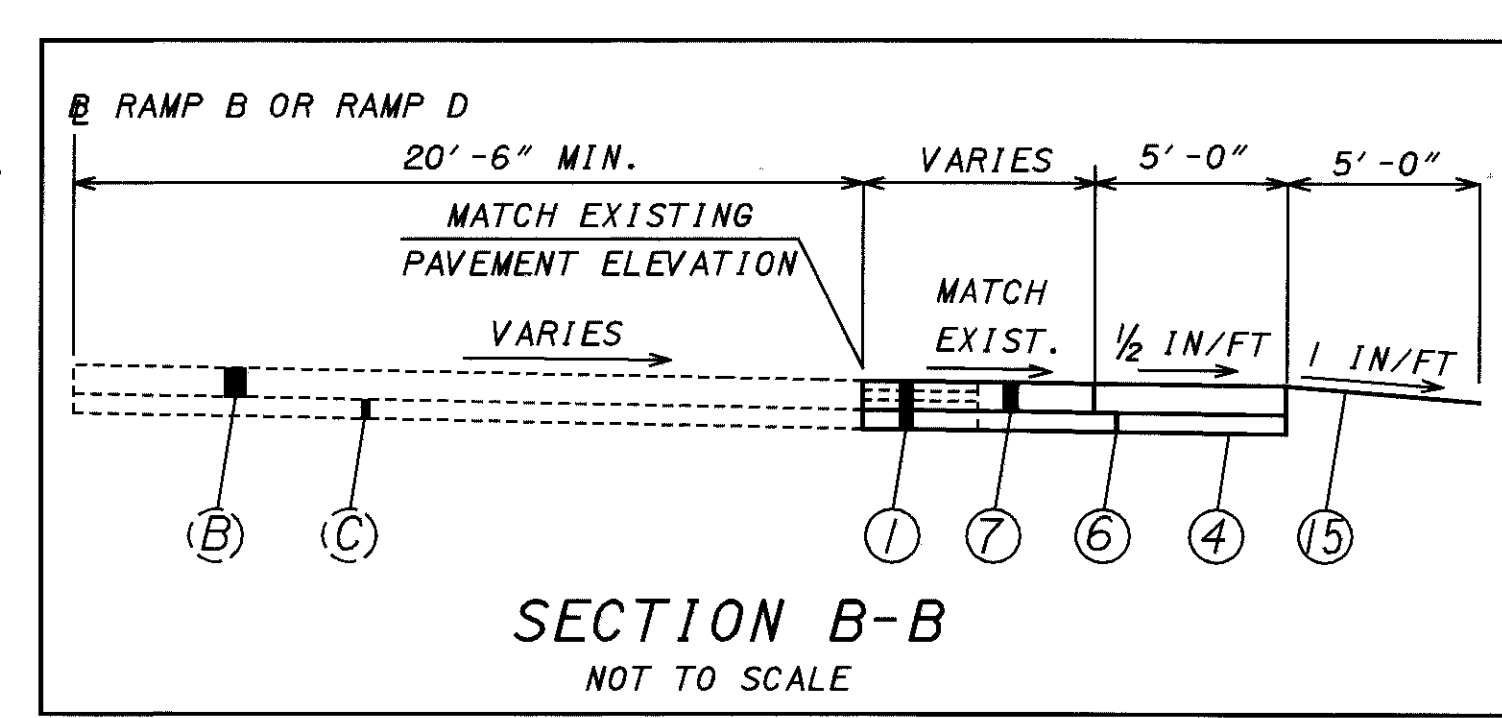

STA. 128+50, CATCH BASIN, NO. 2-2B  
 E GRATE = 856.80  
 E PROP. 15" = 853.25  
 E PROP. 6" = 854.00  
 25' - 15" CONDUIT, TYPE B @ 1.00%  
 R=20'  
 OMIT LONG. JT.

STA. 128+75, CATCH BASIN ABANDONED  
 E EX. 15" = 856.00±  
 E PROP 15" = 856.00  
 E EX. 8" = 853.58±

ESTIMATED QUANTITIES			
ITEM	DESCRIPTION	QUANTITY	UNIT
202	CATCH BASIN ABANDONED	1	EACH
603	15" CONDUIT, TYPE B	25	LIN FT
604	CATCH BASIN, NO. 2-2B	1	EACH

STA. 132+05.23  
 END 45:1  
 TAPER