
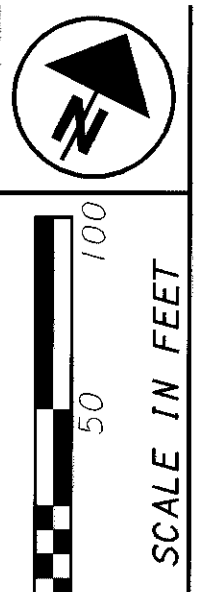


CURVE DATA

①	②	③
$\Delta = 20^{\circ}38'50''$	$\Delta = 16^{\circ}00'37''$	$\Delta = 70^{\circ}20'33''$
$D = 9^{\circ}01'23''$	$D = 15^{\circ}30'00''$	$D = 9^{\circ}30'00''$
$R = 635.00'$	$R = 369.65'$	$R = 603.11'$
$L = 228.83'$	$L = 103.09'$	$L = 740.45'$
$T = 115.67'$	$T = 51.98'$	$T = 424.99'$

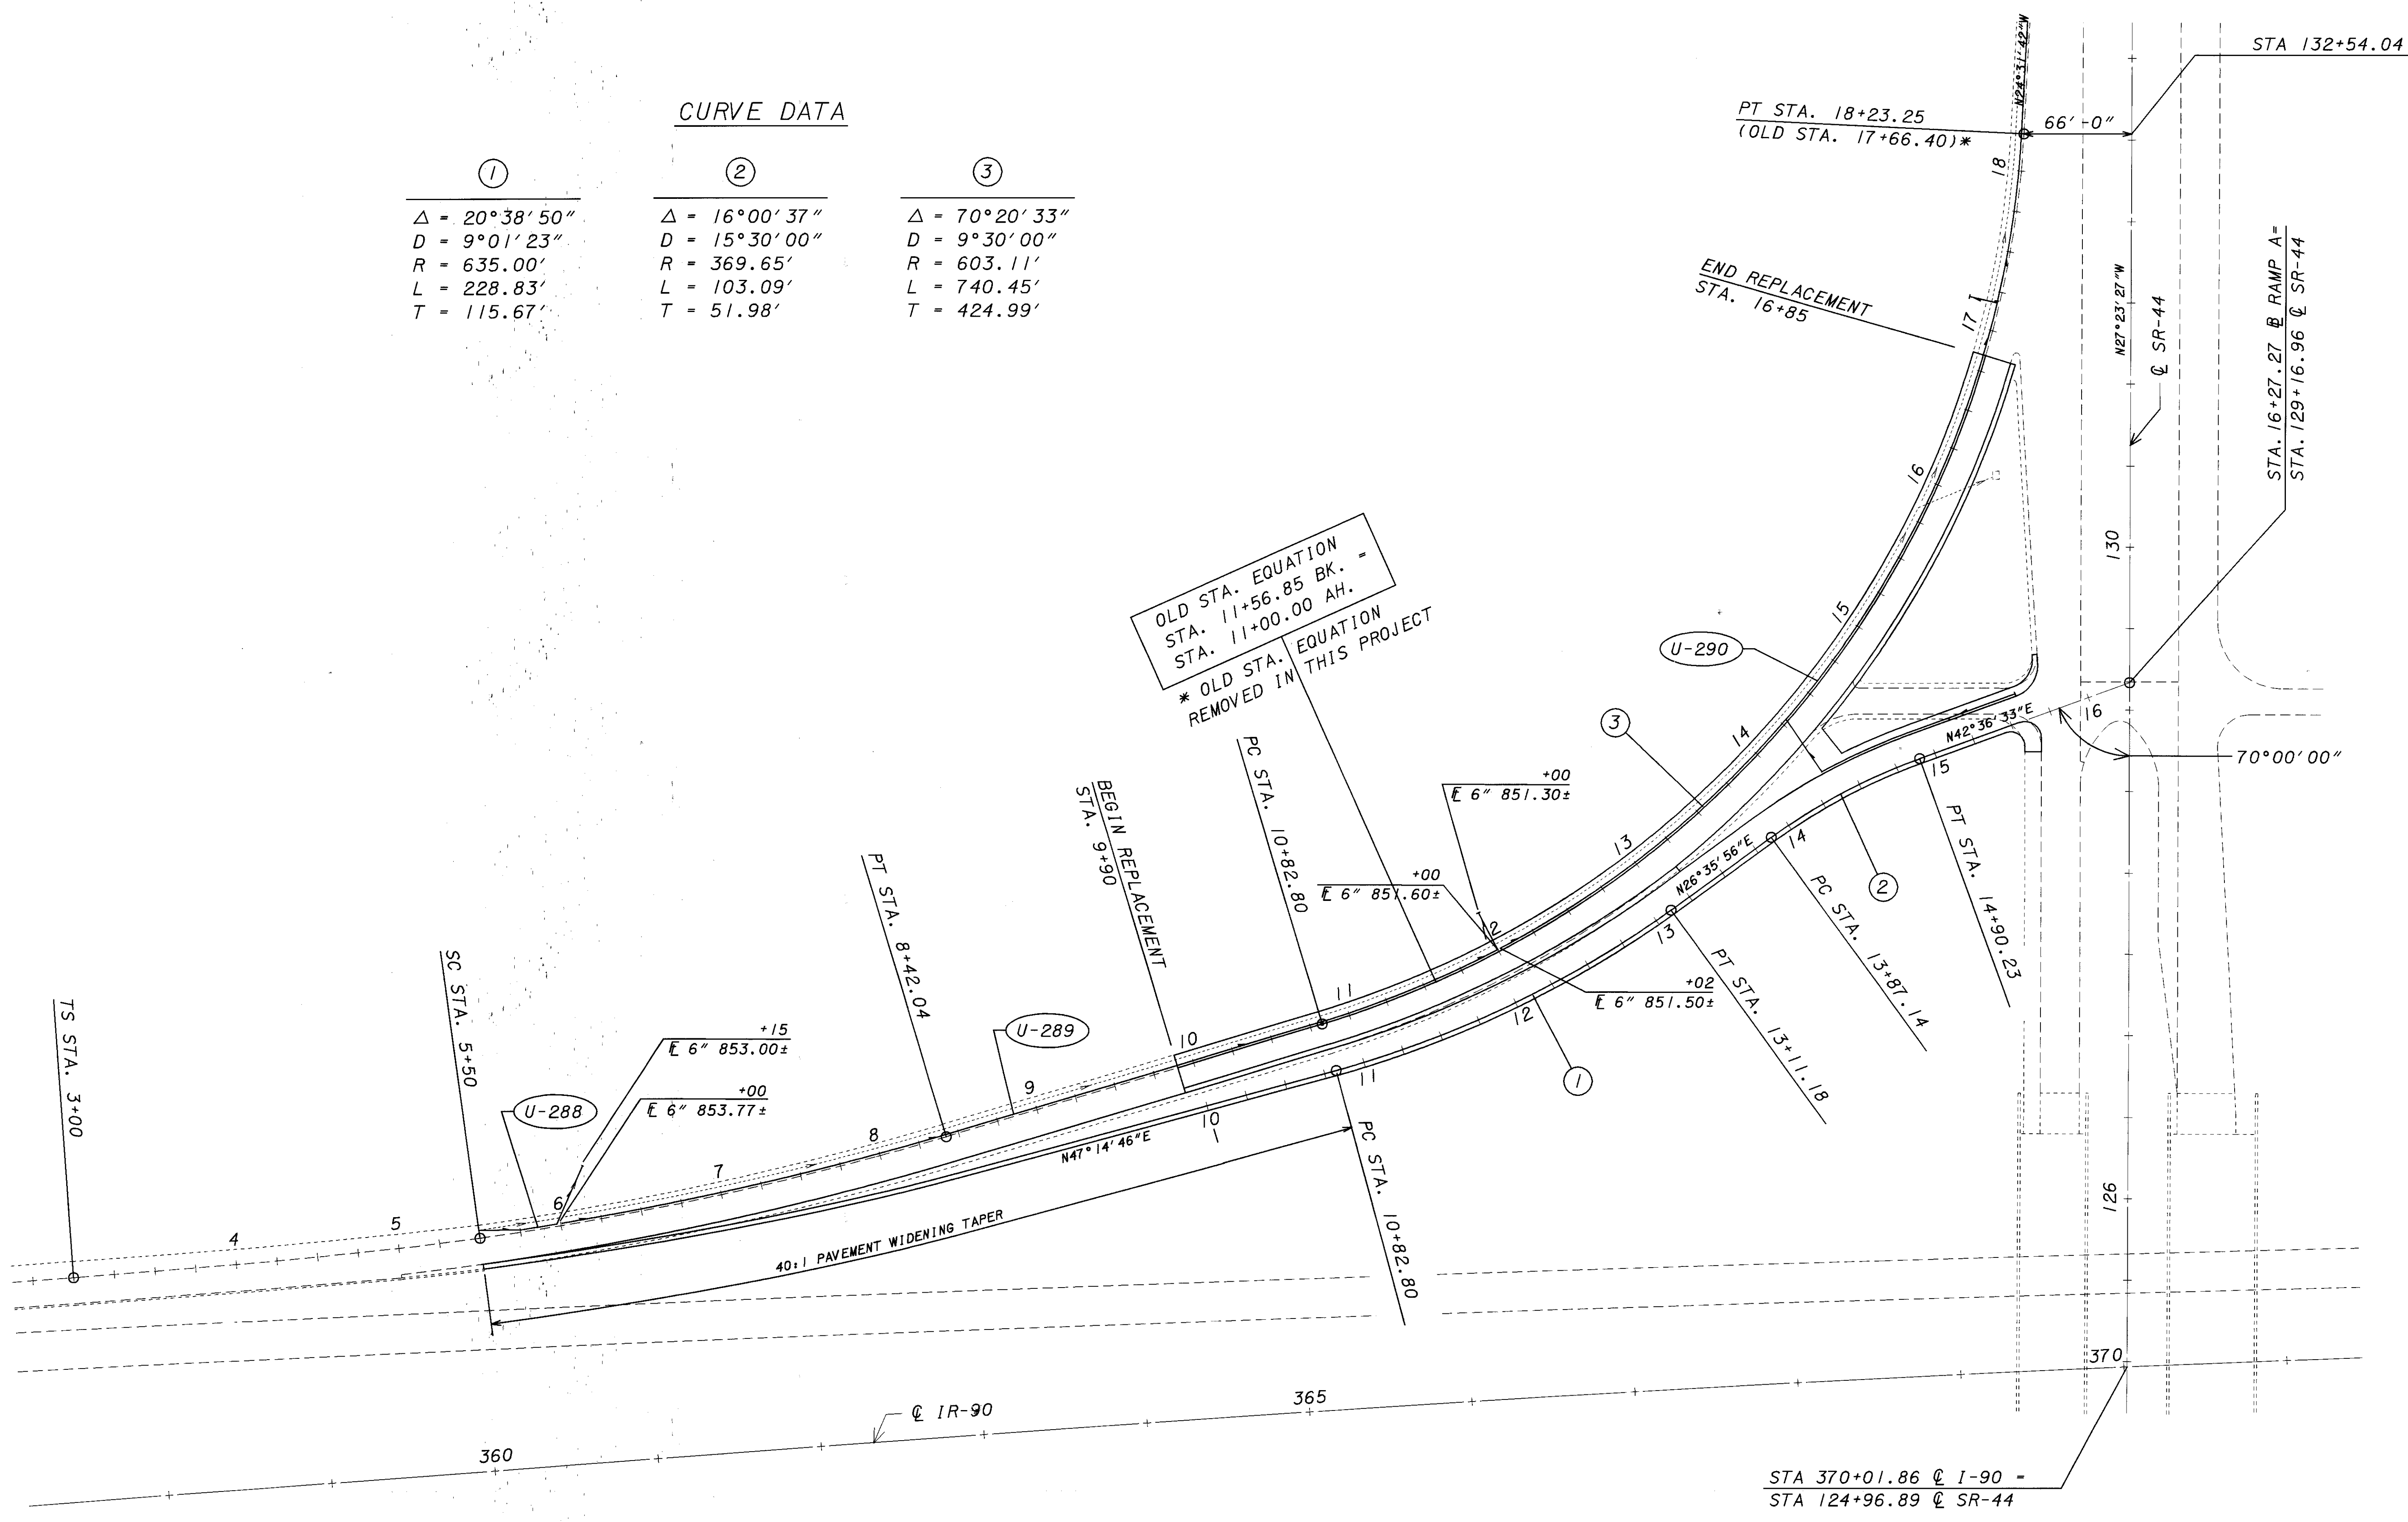

CALCULATED
JEL
CHECKED
XXX

SCHEMATIC SHEET
IR-90/SR-44
RAMP A

LAKE COUNTY
LAK-44-0.01

SEE SHEETS 86 & 87 FOR PAVEMENT DETAILS

PLOTTED BY: jgrmovse
 PLOTTED FROM: .:\PROJECTS\p1d\09866\09866GAD.DGN
 PLOT SUBMITTED: 10-FEB-1999 13:31