


PLOTTED BY: jgrmovse
PLOTTED FROM: I:\PROJECTS\p109866\09866gqak.dgn

PLOT SUBMITTED: 10-FEB-1999 13:42

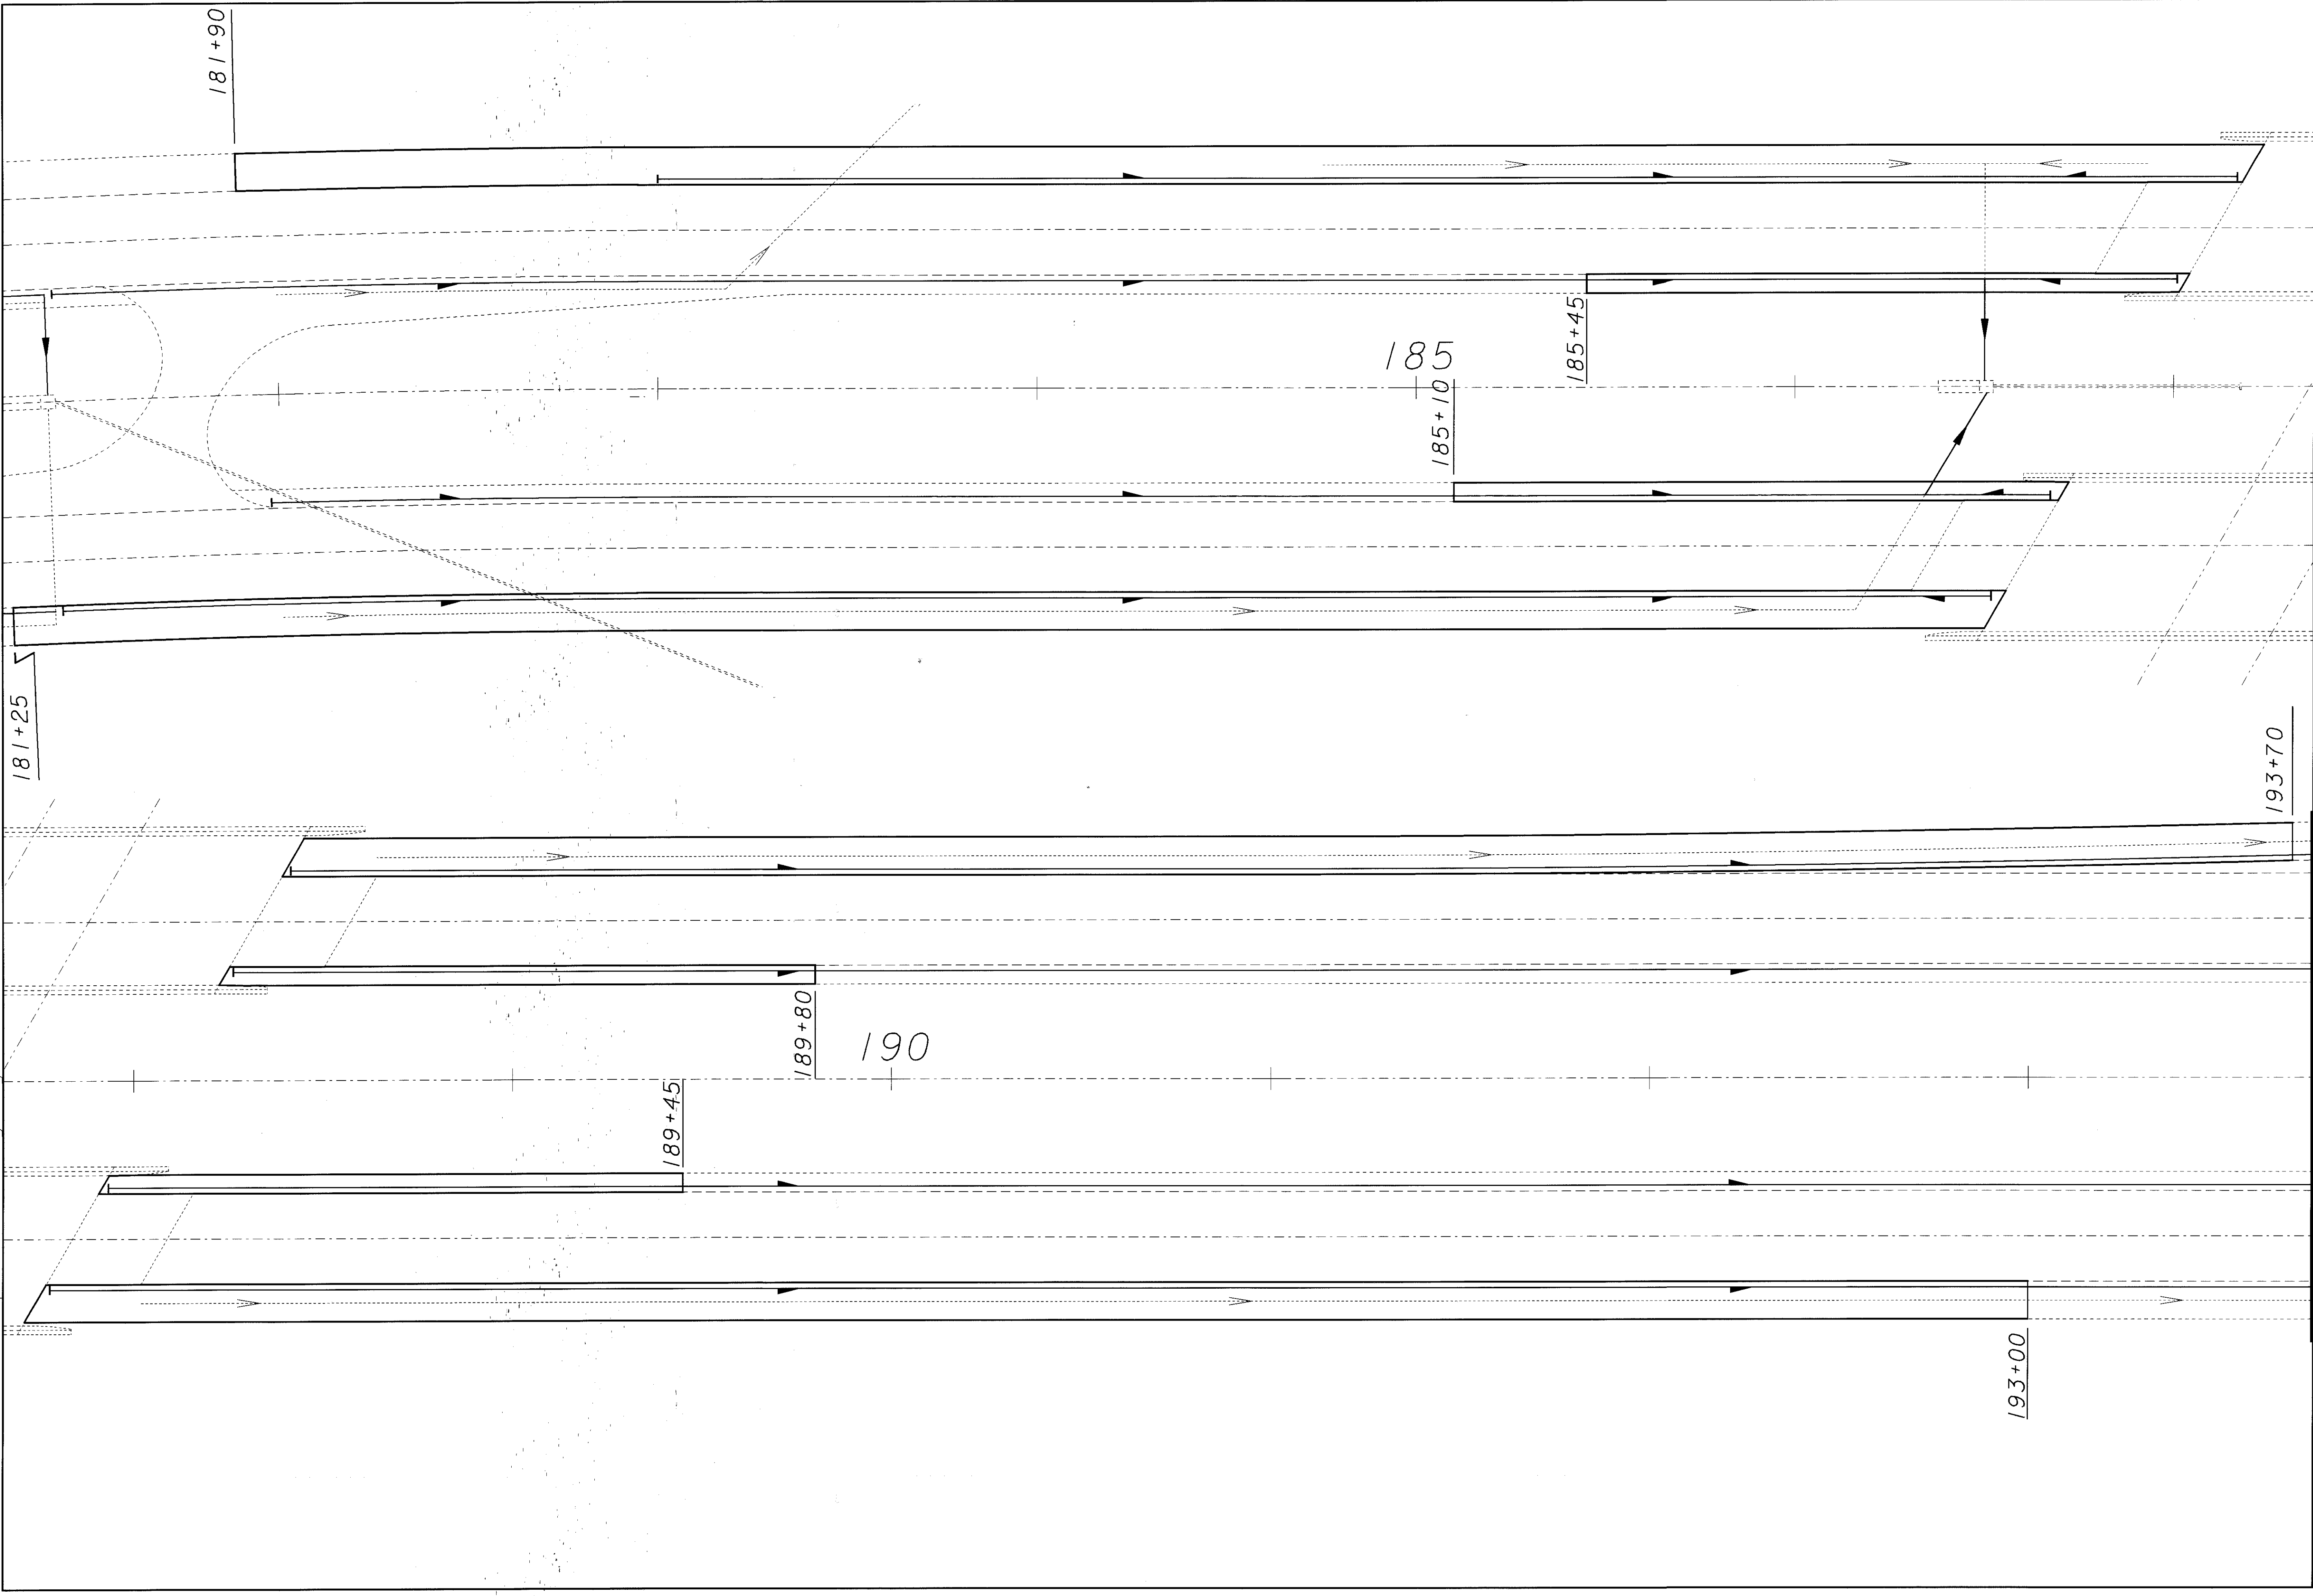

CALCULATED
XXX
CHECKED
XXX

SHOULDER REPLACEMENT DETAILS
SR-44 STA 181+35 TO STA. 193+75

LAK-44-0.01