


SEEDING
 END WIDTH SO. YDS.
 PLOTTED BY: jgrmouse
 PLOTTED FROM: I:\PROJECTS\p1d\09866\09866qxa.dgn
 PLOT SUBMITTED: 10-FEB-1999 07:38
 09866qxa.dgn
 SHEET TOTAL 133

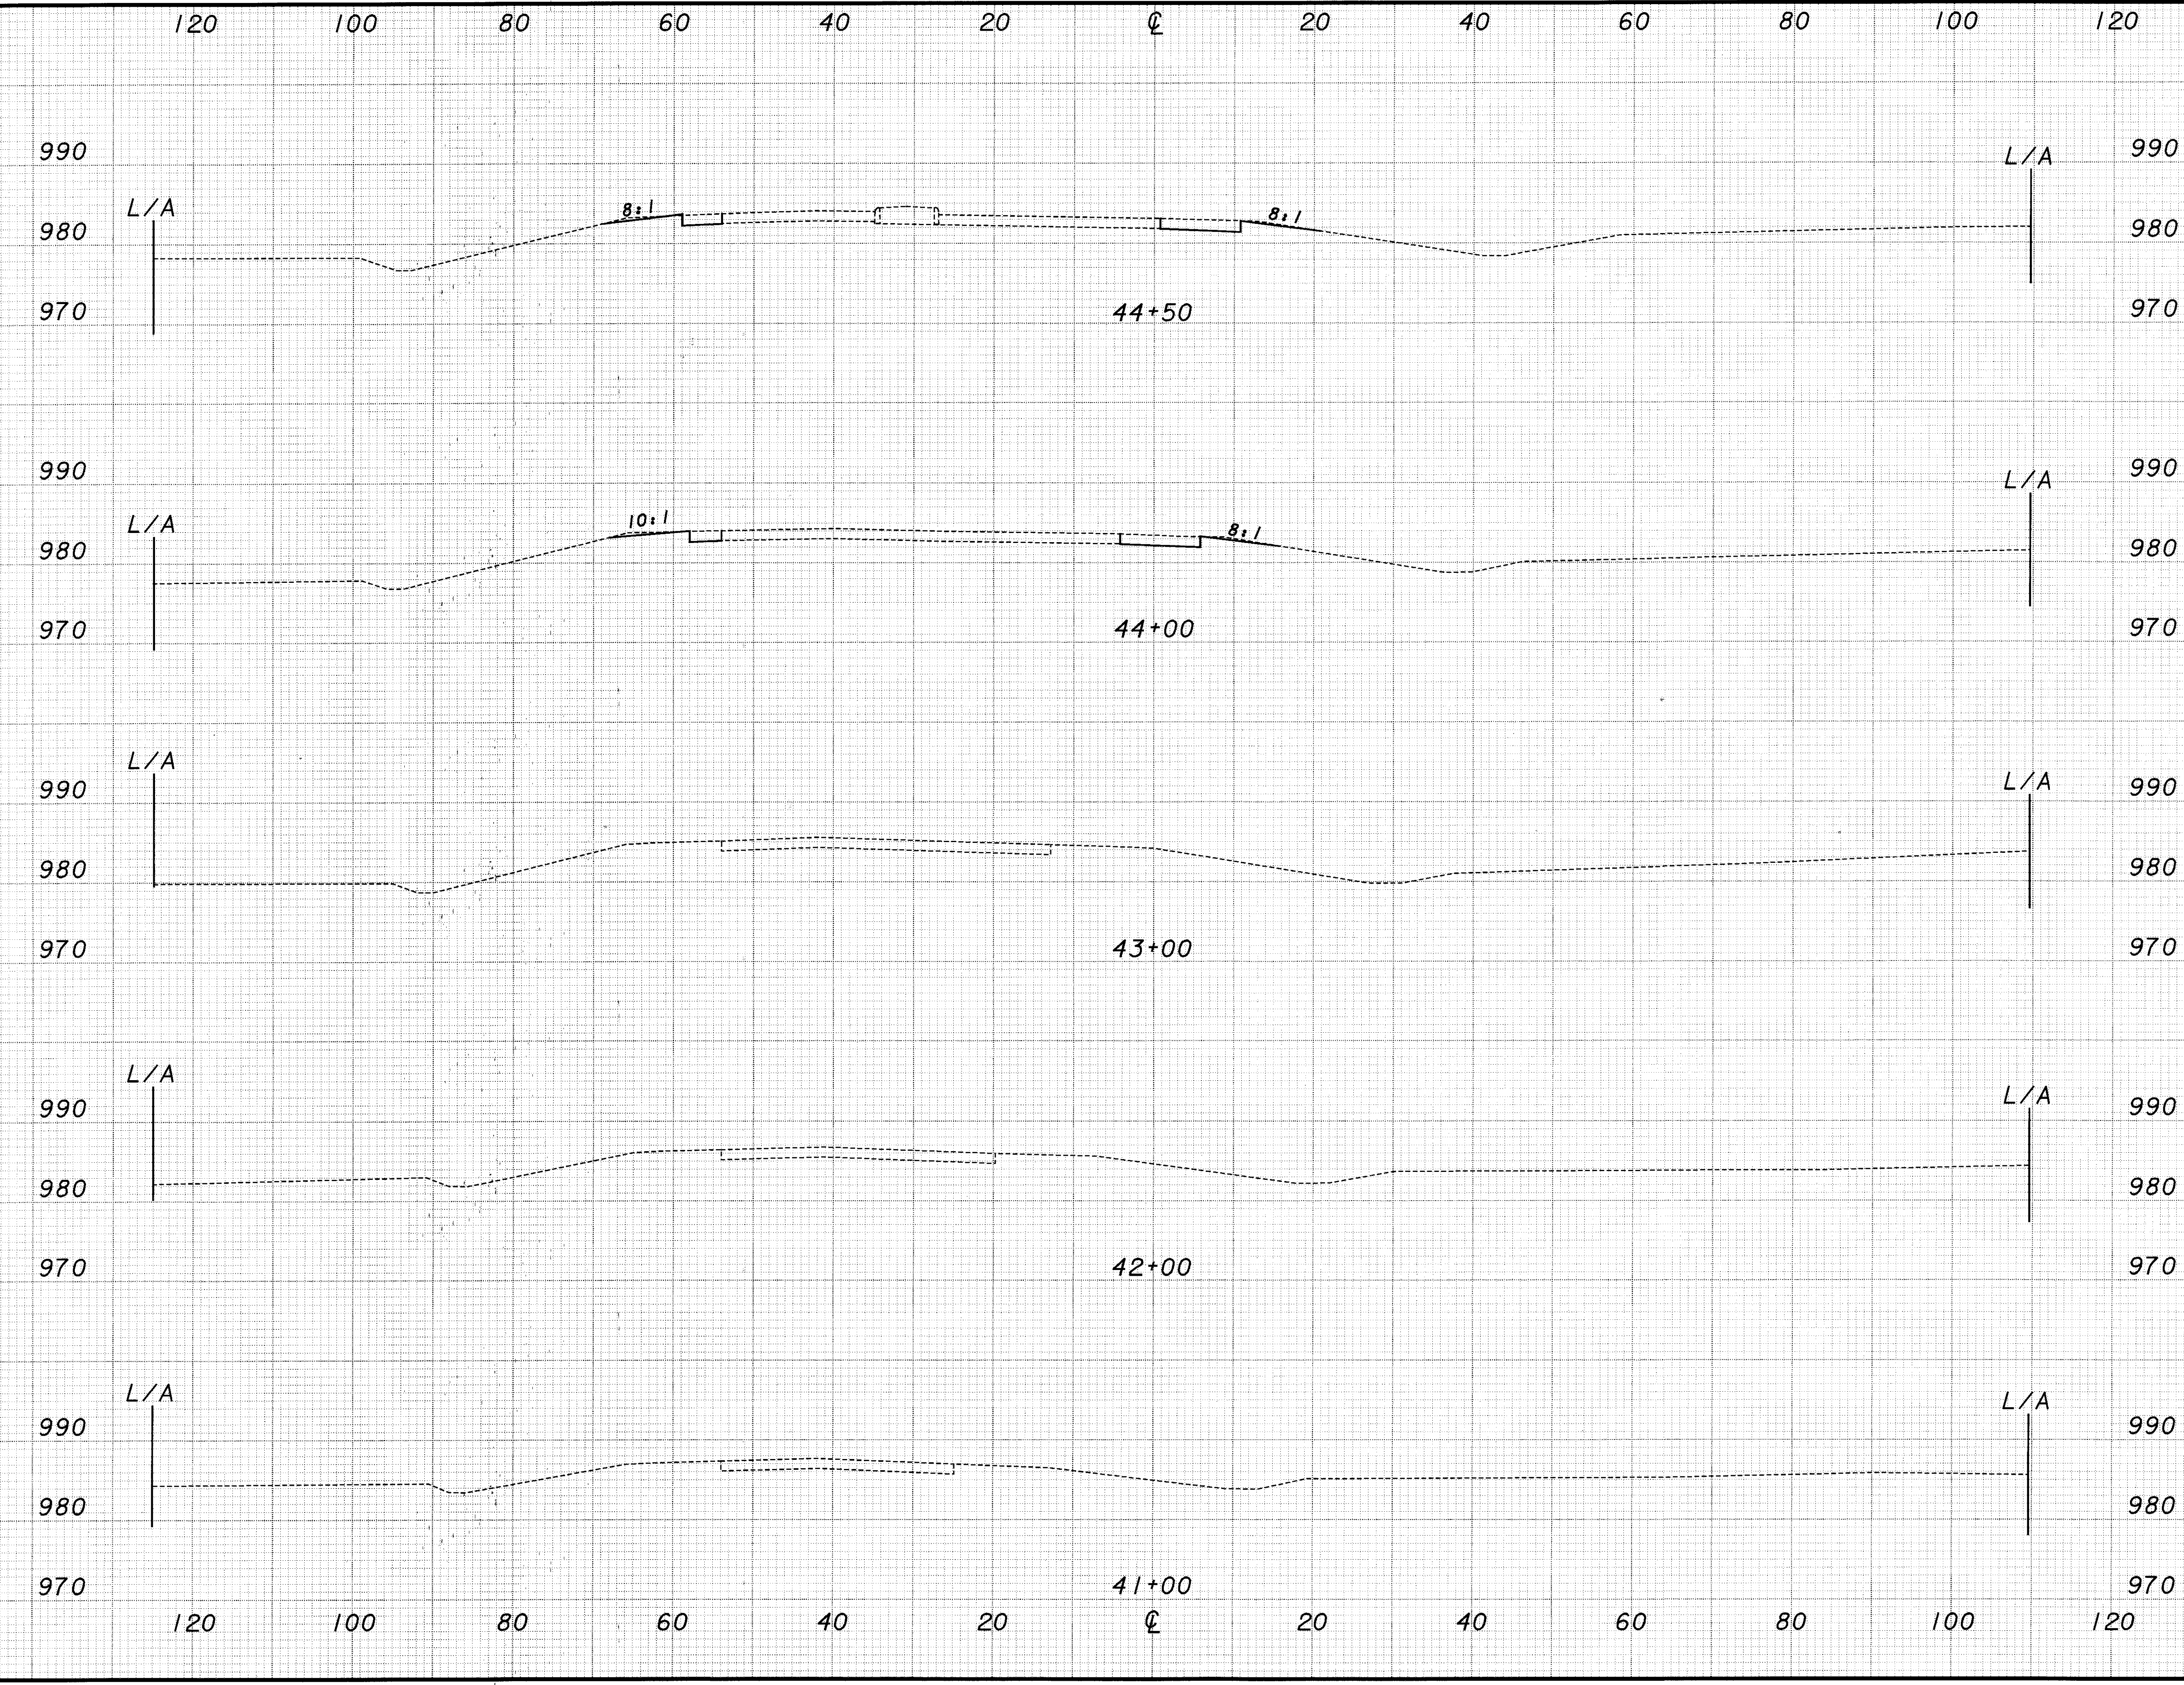

END AREA		VOLUME	
CUT	FILL	CUT	FILL
22	1	39	1
SHEET TOTAL		39	1

CROSS SECTION SHEET - S.R. 44
 STA. 41+00 TO STA. 44+50
 LAK-44-0.01
 90
 196
 CALCULATED XXX
 CHECKED XXX