


PLOTTED BY: jgrmoyses
 PLOTTED FROM: I:\PROJECTS\p1d\09866\09866.qxd
 PLOT SUBMITTED: 10-FEB-1999 07:40
 09866.qxd

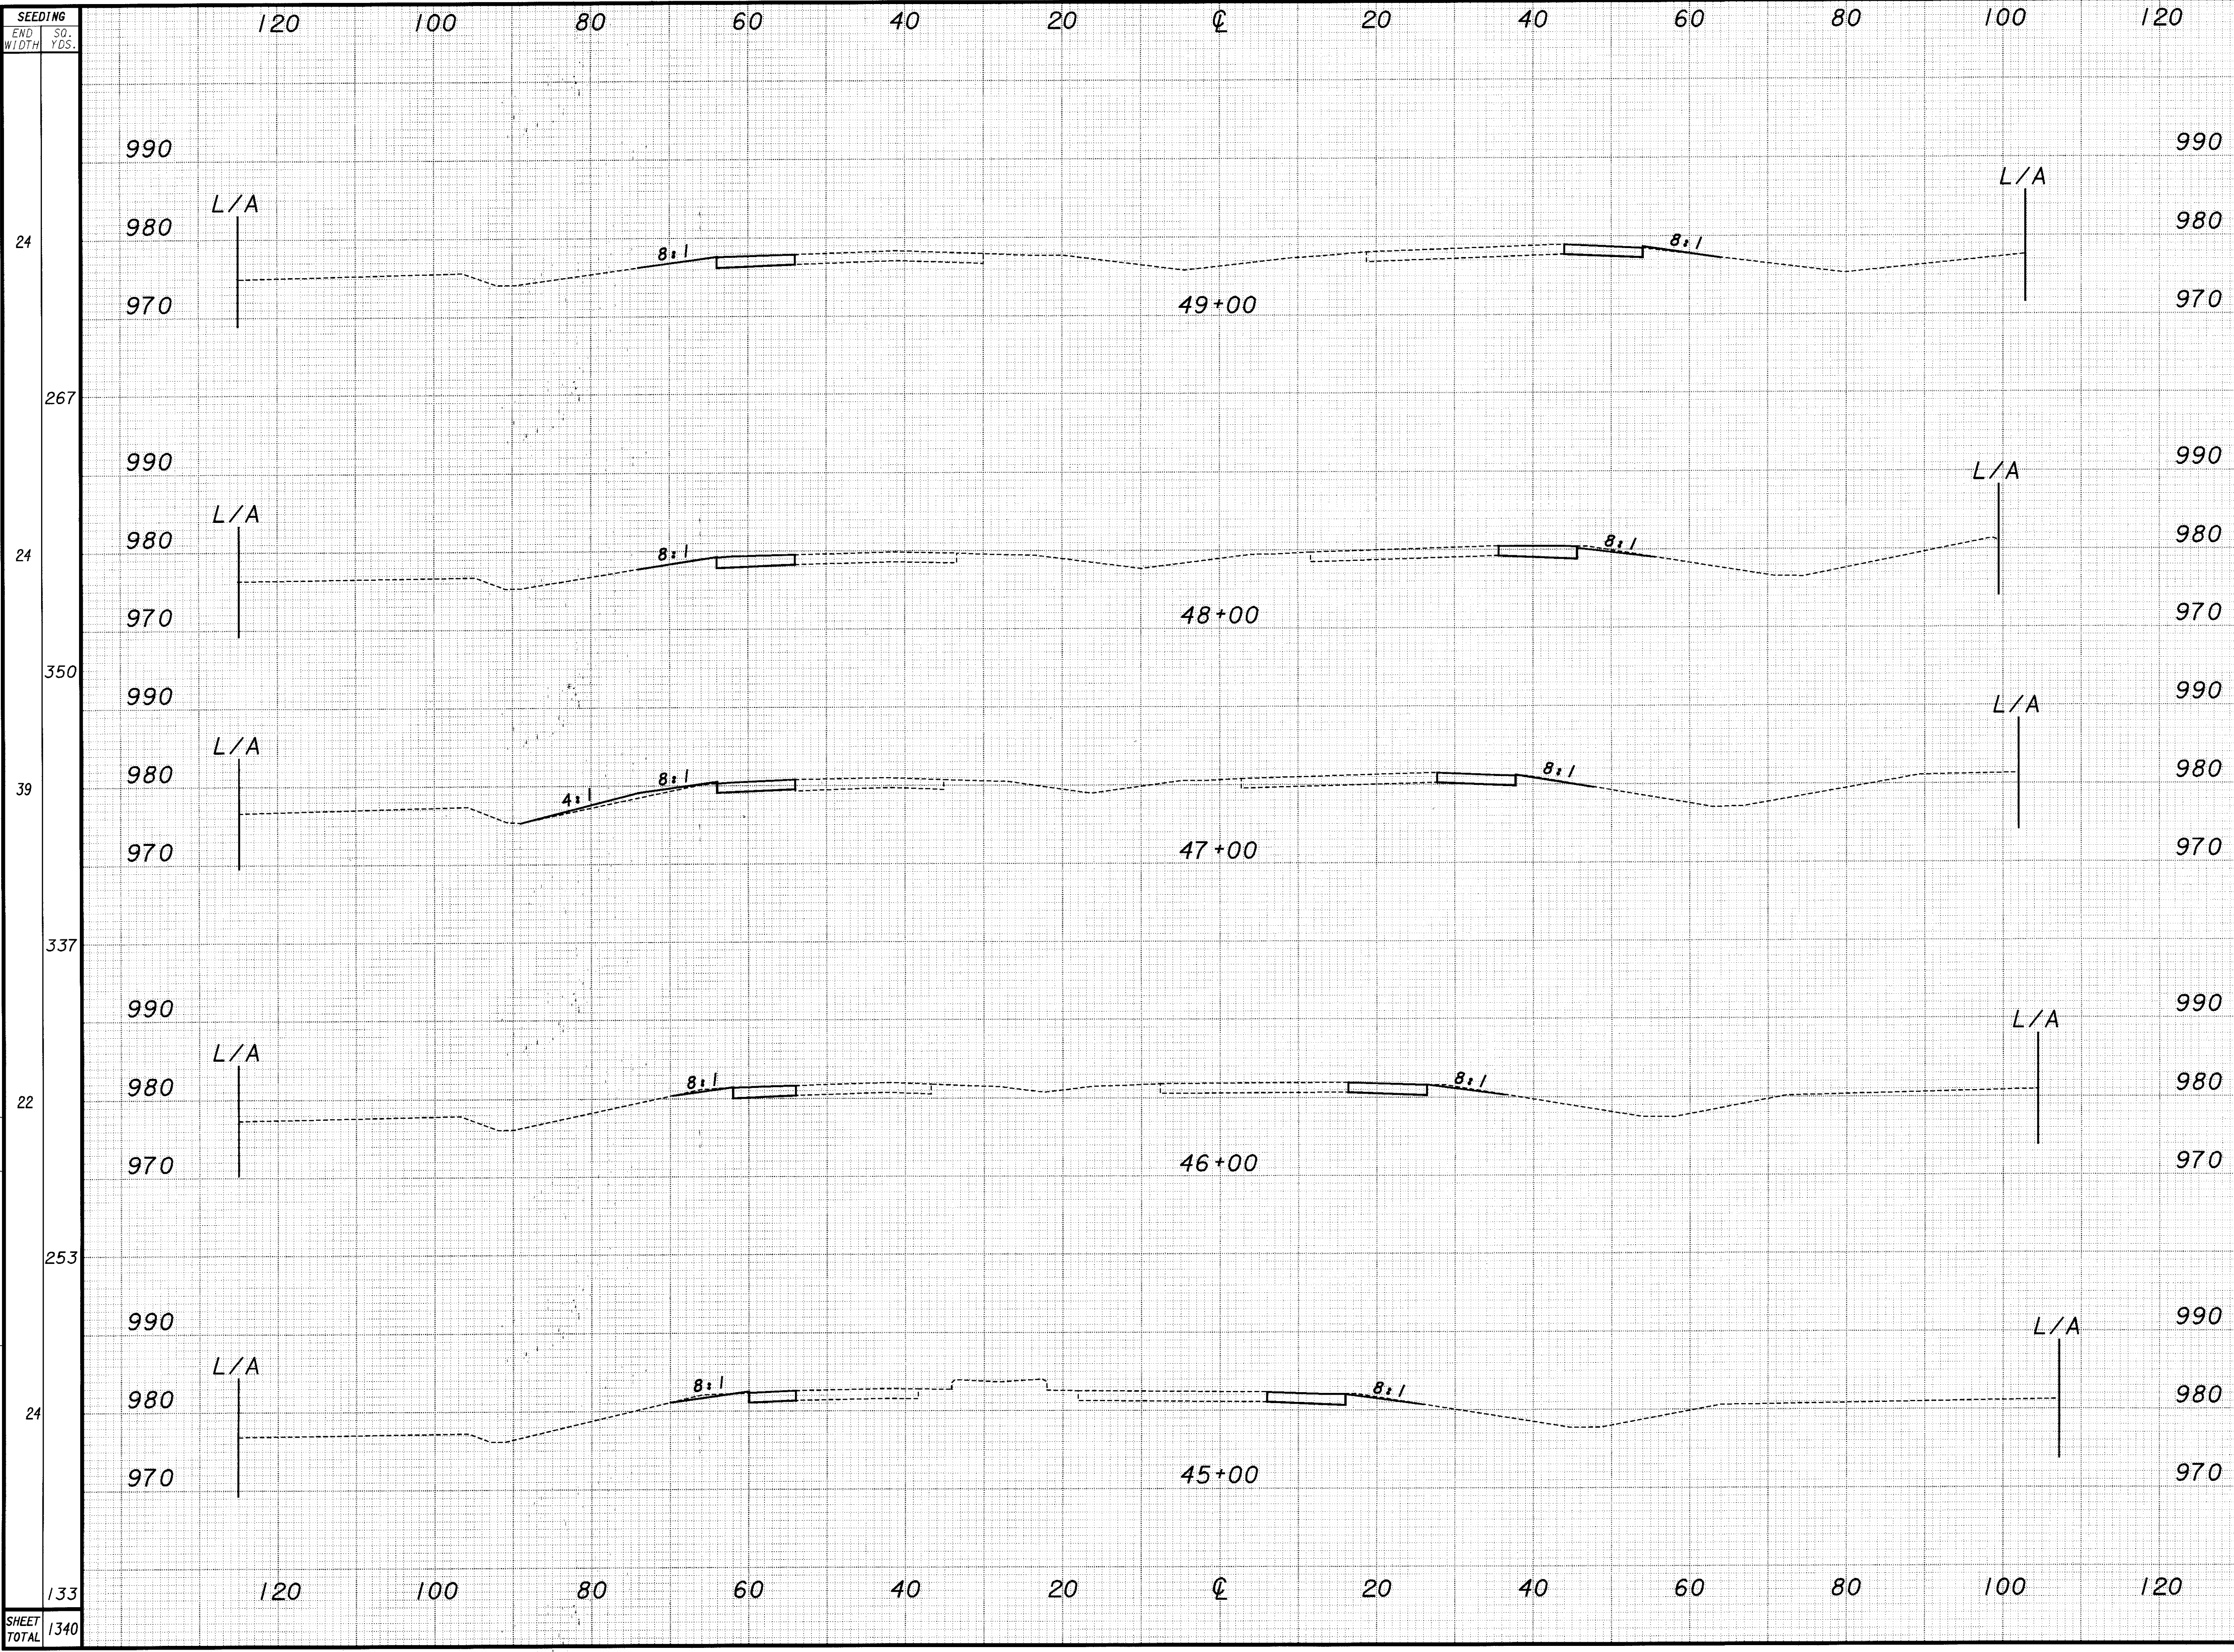

END AREA	VOLUME	
	CUT	FILL
25	1	
30	1	
25	9	
25	1	
90	1	
23	1	
42	1	
430	36	

CALCULATED	CHECKED		
		XXX	XXX
102	2		
102	16		
94	16		
90	1		
91	1		
196	36		

CROSS SECTION SHEET - S.R. 44
STA. 45+00 TO STA. 49+00

LAK-44-0.01

SHEET TOTAL 1340

91
196