


SEEDING  
END WIDTH SQ. YDS.  
PLOT SUBMITTED: 10-FEB-1999 07:41  
PLOTTED BY: jgrmouse  
PLOTTED FROM: I:\PROJECTS\p1d\09866\09866a.dgn  
09866g.dgn  
09866a.dgn  
09866b.dgn  
09866c.dgn  
SHEET TOTAL 1335

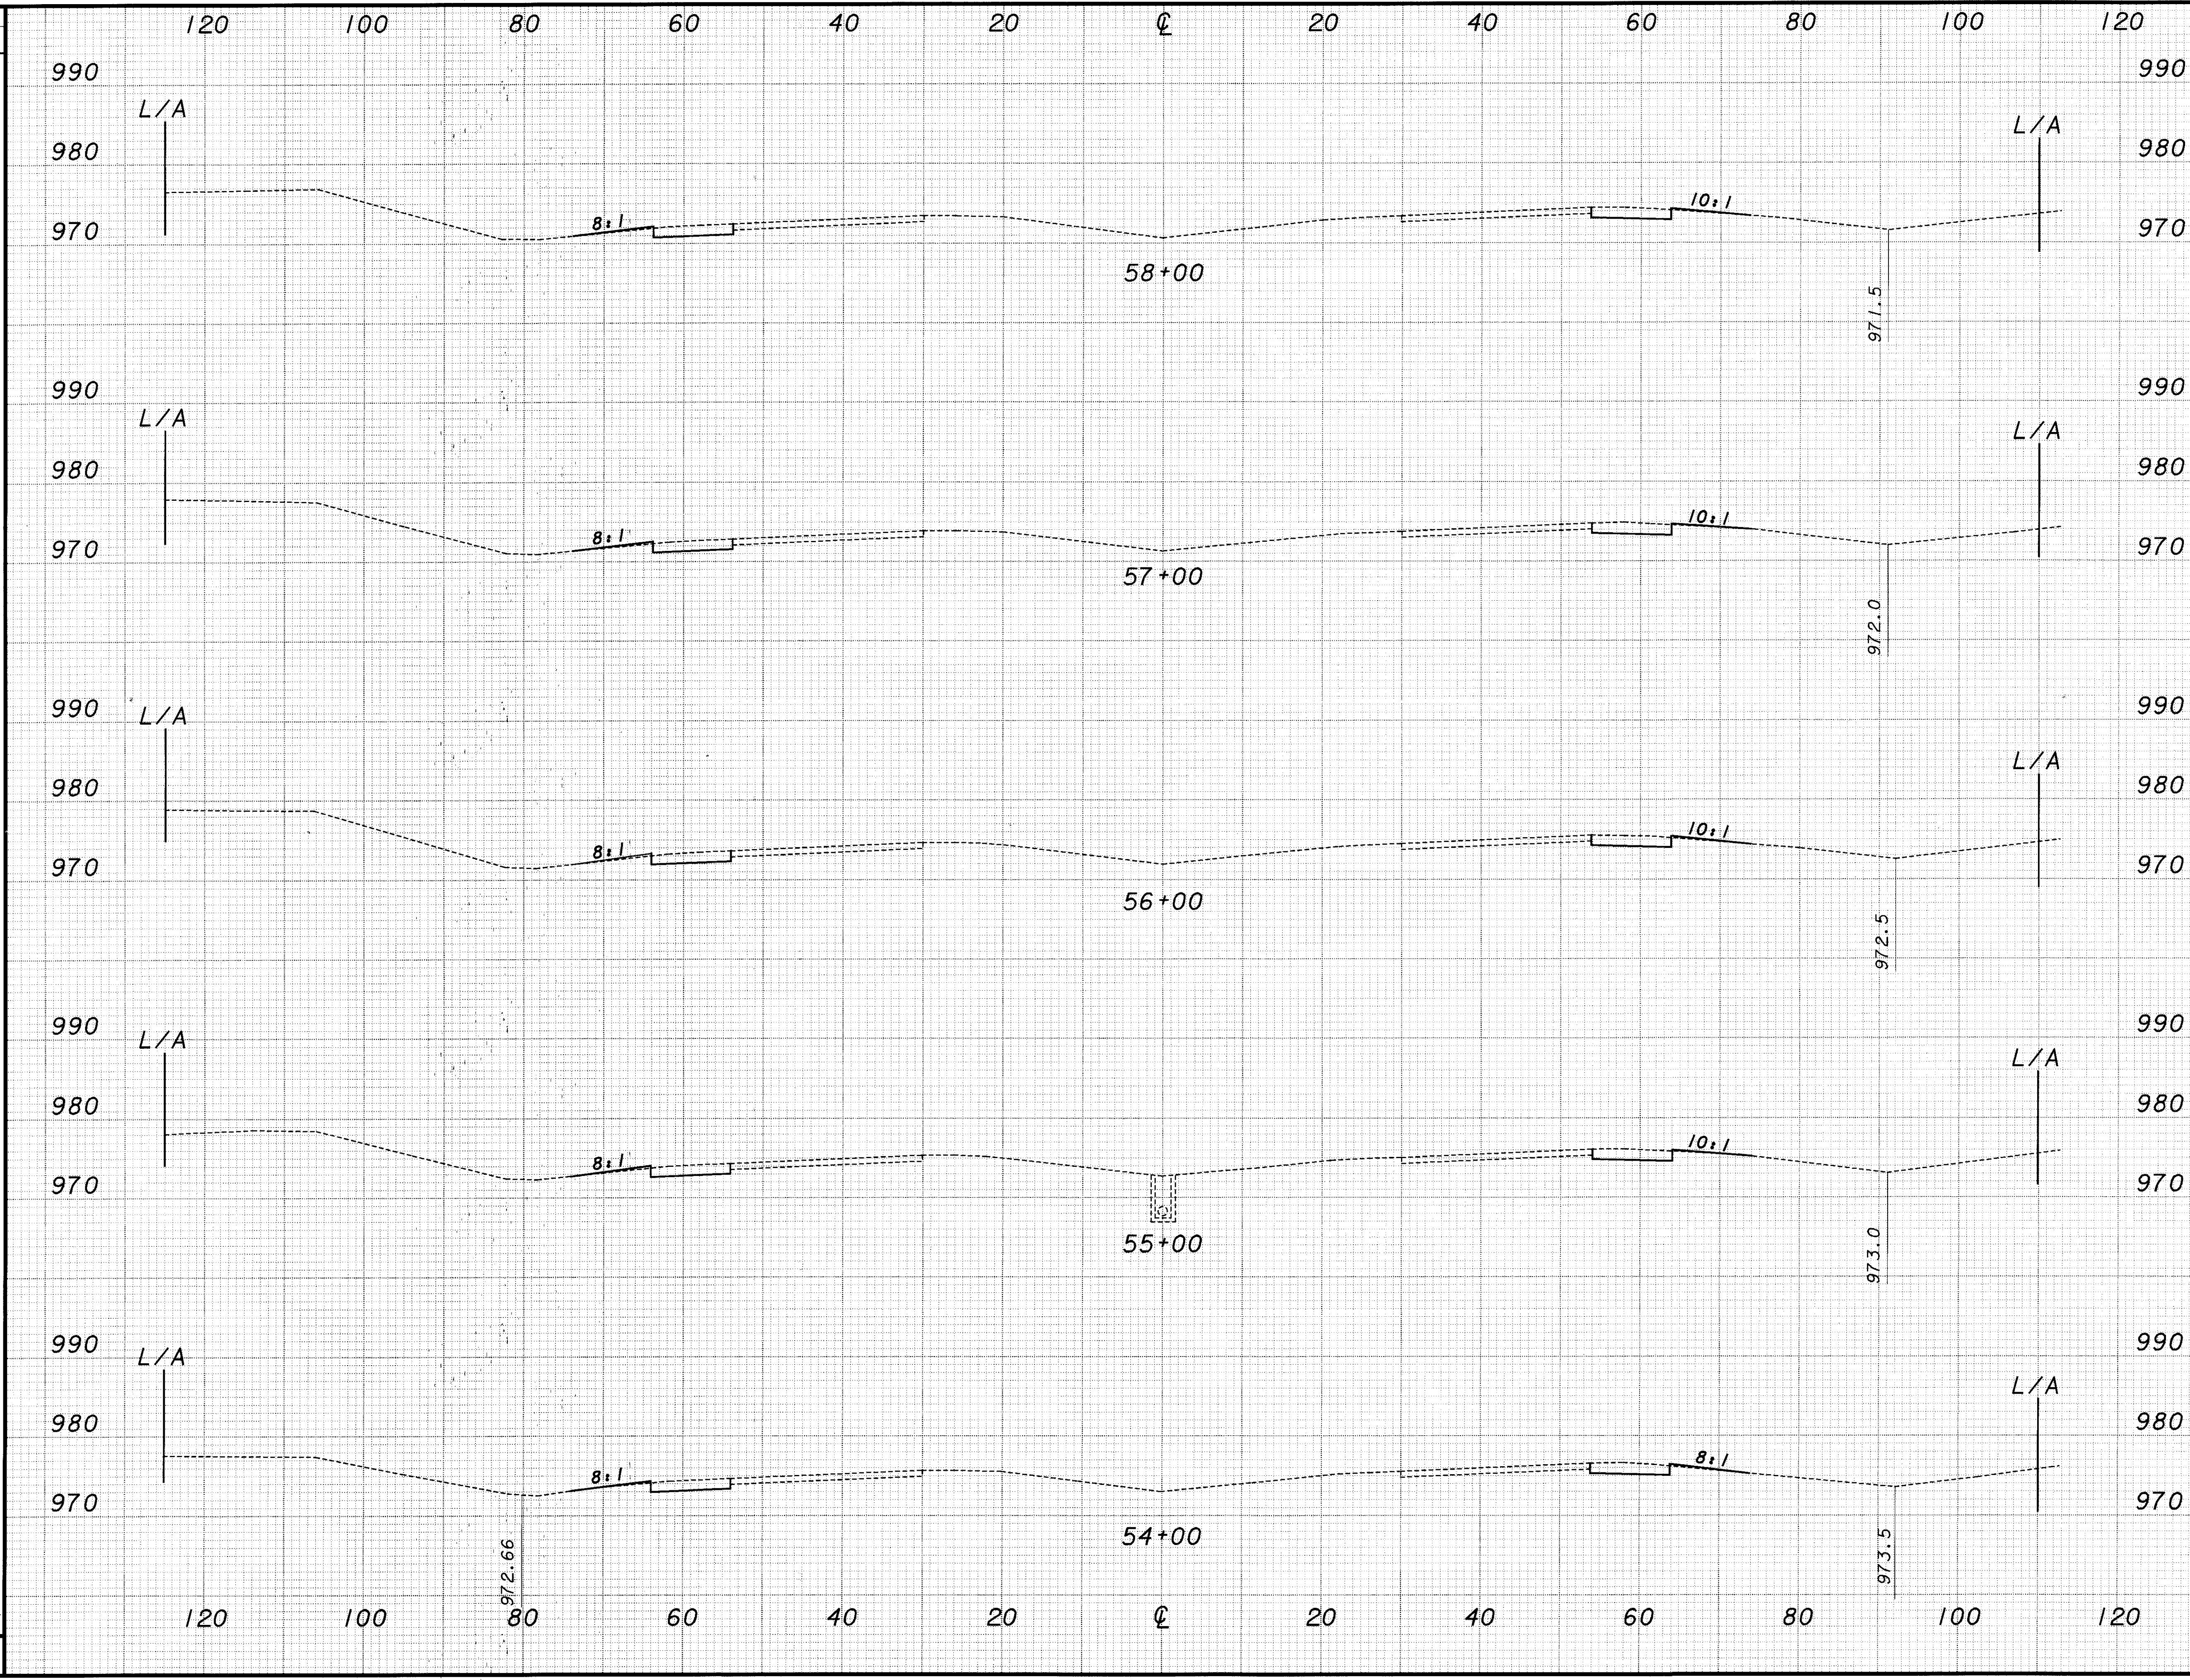

END AREA	VOLUME	
	CUT	FILL
25	2	8
26	2	9
25	3	9
26	2	8
26	2	8
91	10	44

CROSS SECTION SHEET - S.R. 44  
STA. 54+00 TO STA. 58+00  
LAK-44-0.01  
93  
196  
CALCULATED XXX  
CHECKED XXX