


PLOTTED BY: jgrmovse
 PLOTTED FROM: I:\PROJECTS\p1d\09866\09866ax.f.dgn
 PLOT SUBMITTED: 10-FEB-1999 07:42
 09866gx.f.dgn

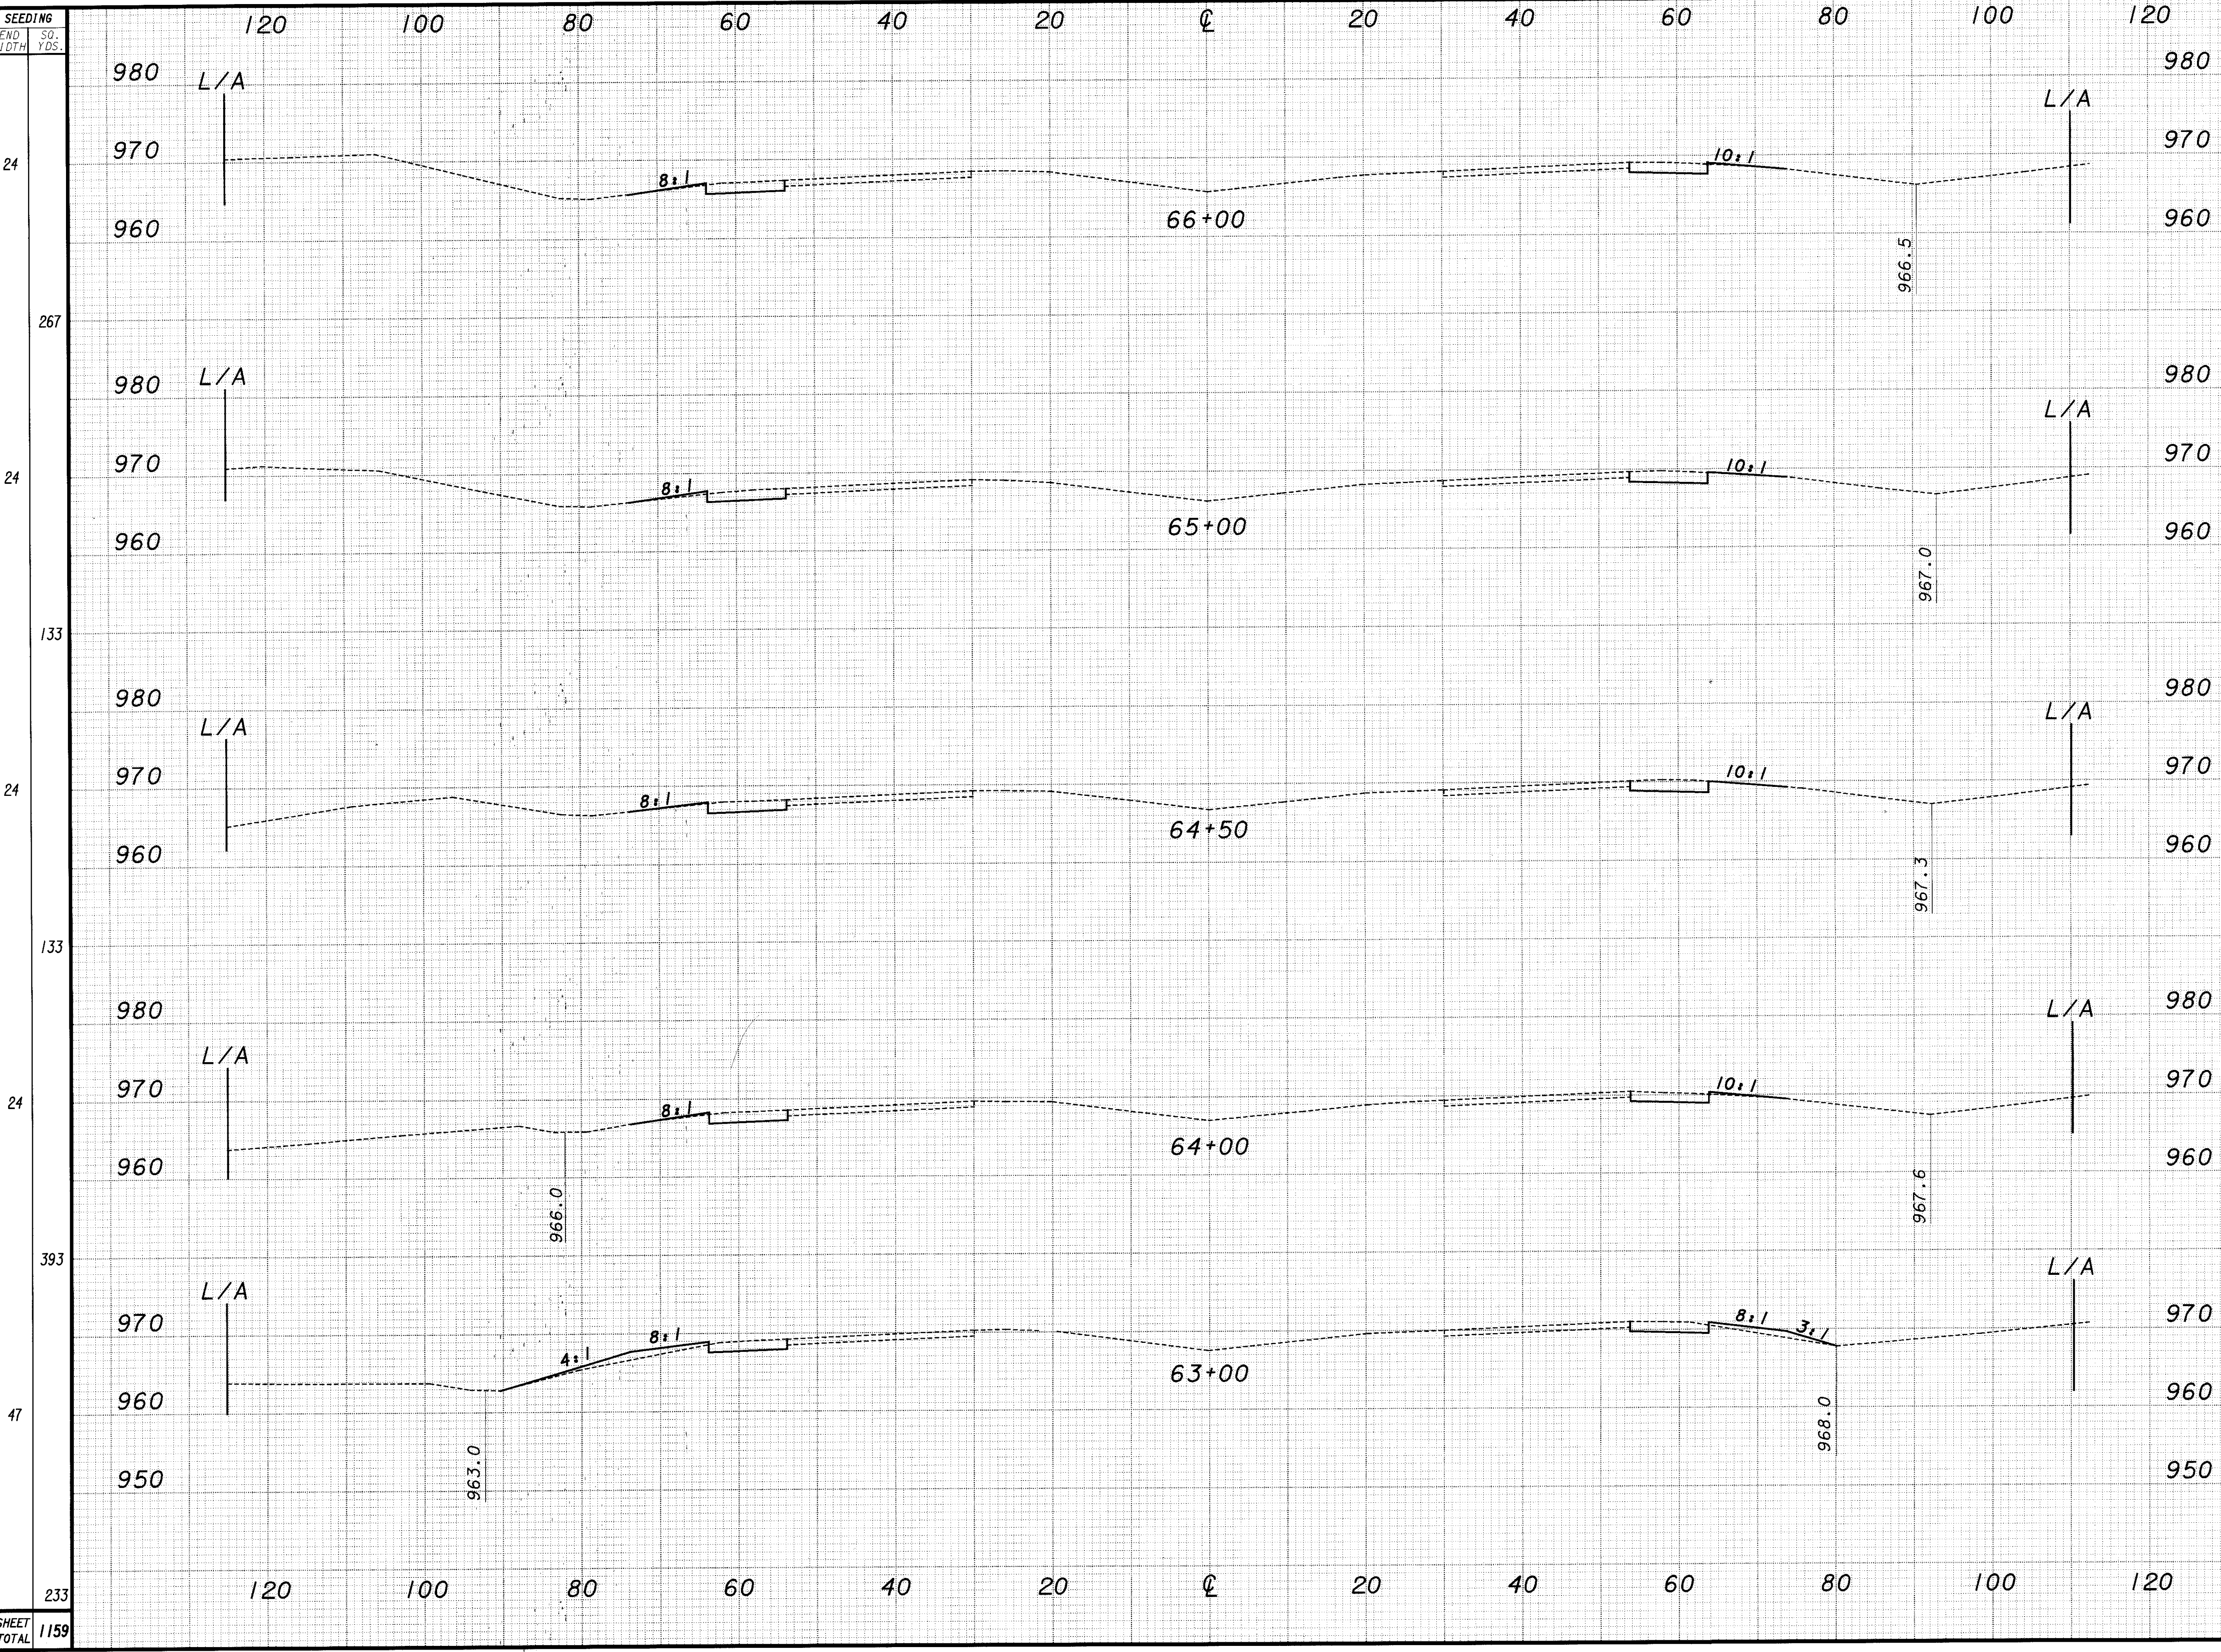

END AREA	VOLUME		CALCULATED	CHECKED
	CUT	FILL		
25	2		95	8
26	2		49	3
27	1		48	3
24	2		91	47
25	23		47	34
SHEET TOTAL	330	95	95	196

CROSS SECTION SHEET - S.R. 44
STA. 63+00 TO STA. 66+00

LAK-44-0.01

95
 196