


SEEDING
END WIDTH SO. YDS.
PLOT SUBMITTED: 10-FEB-1999 07:43
PLOTTED BY: jgrmoyse
PLOTTED FROM: I:\PROJECTS\p1d09866\09866axq.dgn
09866g.g.dgn
09866axq.dgn

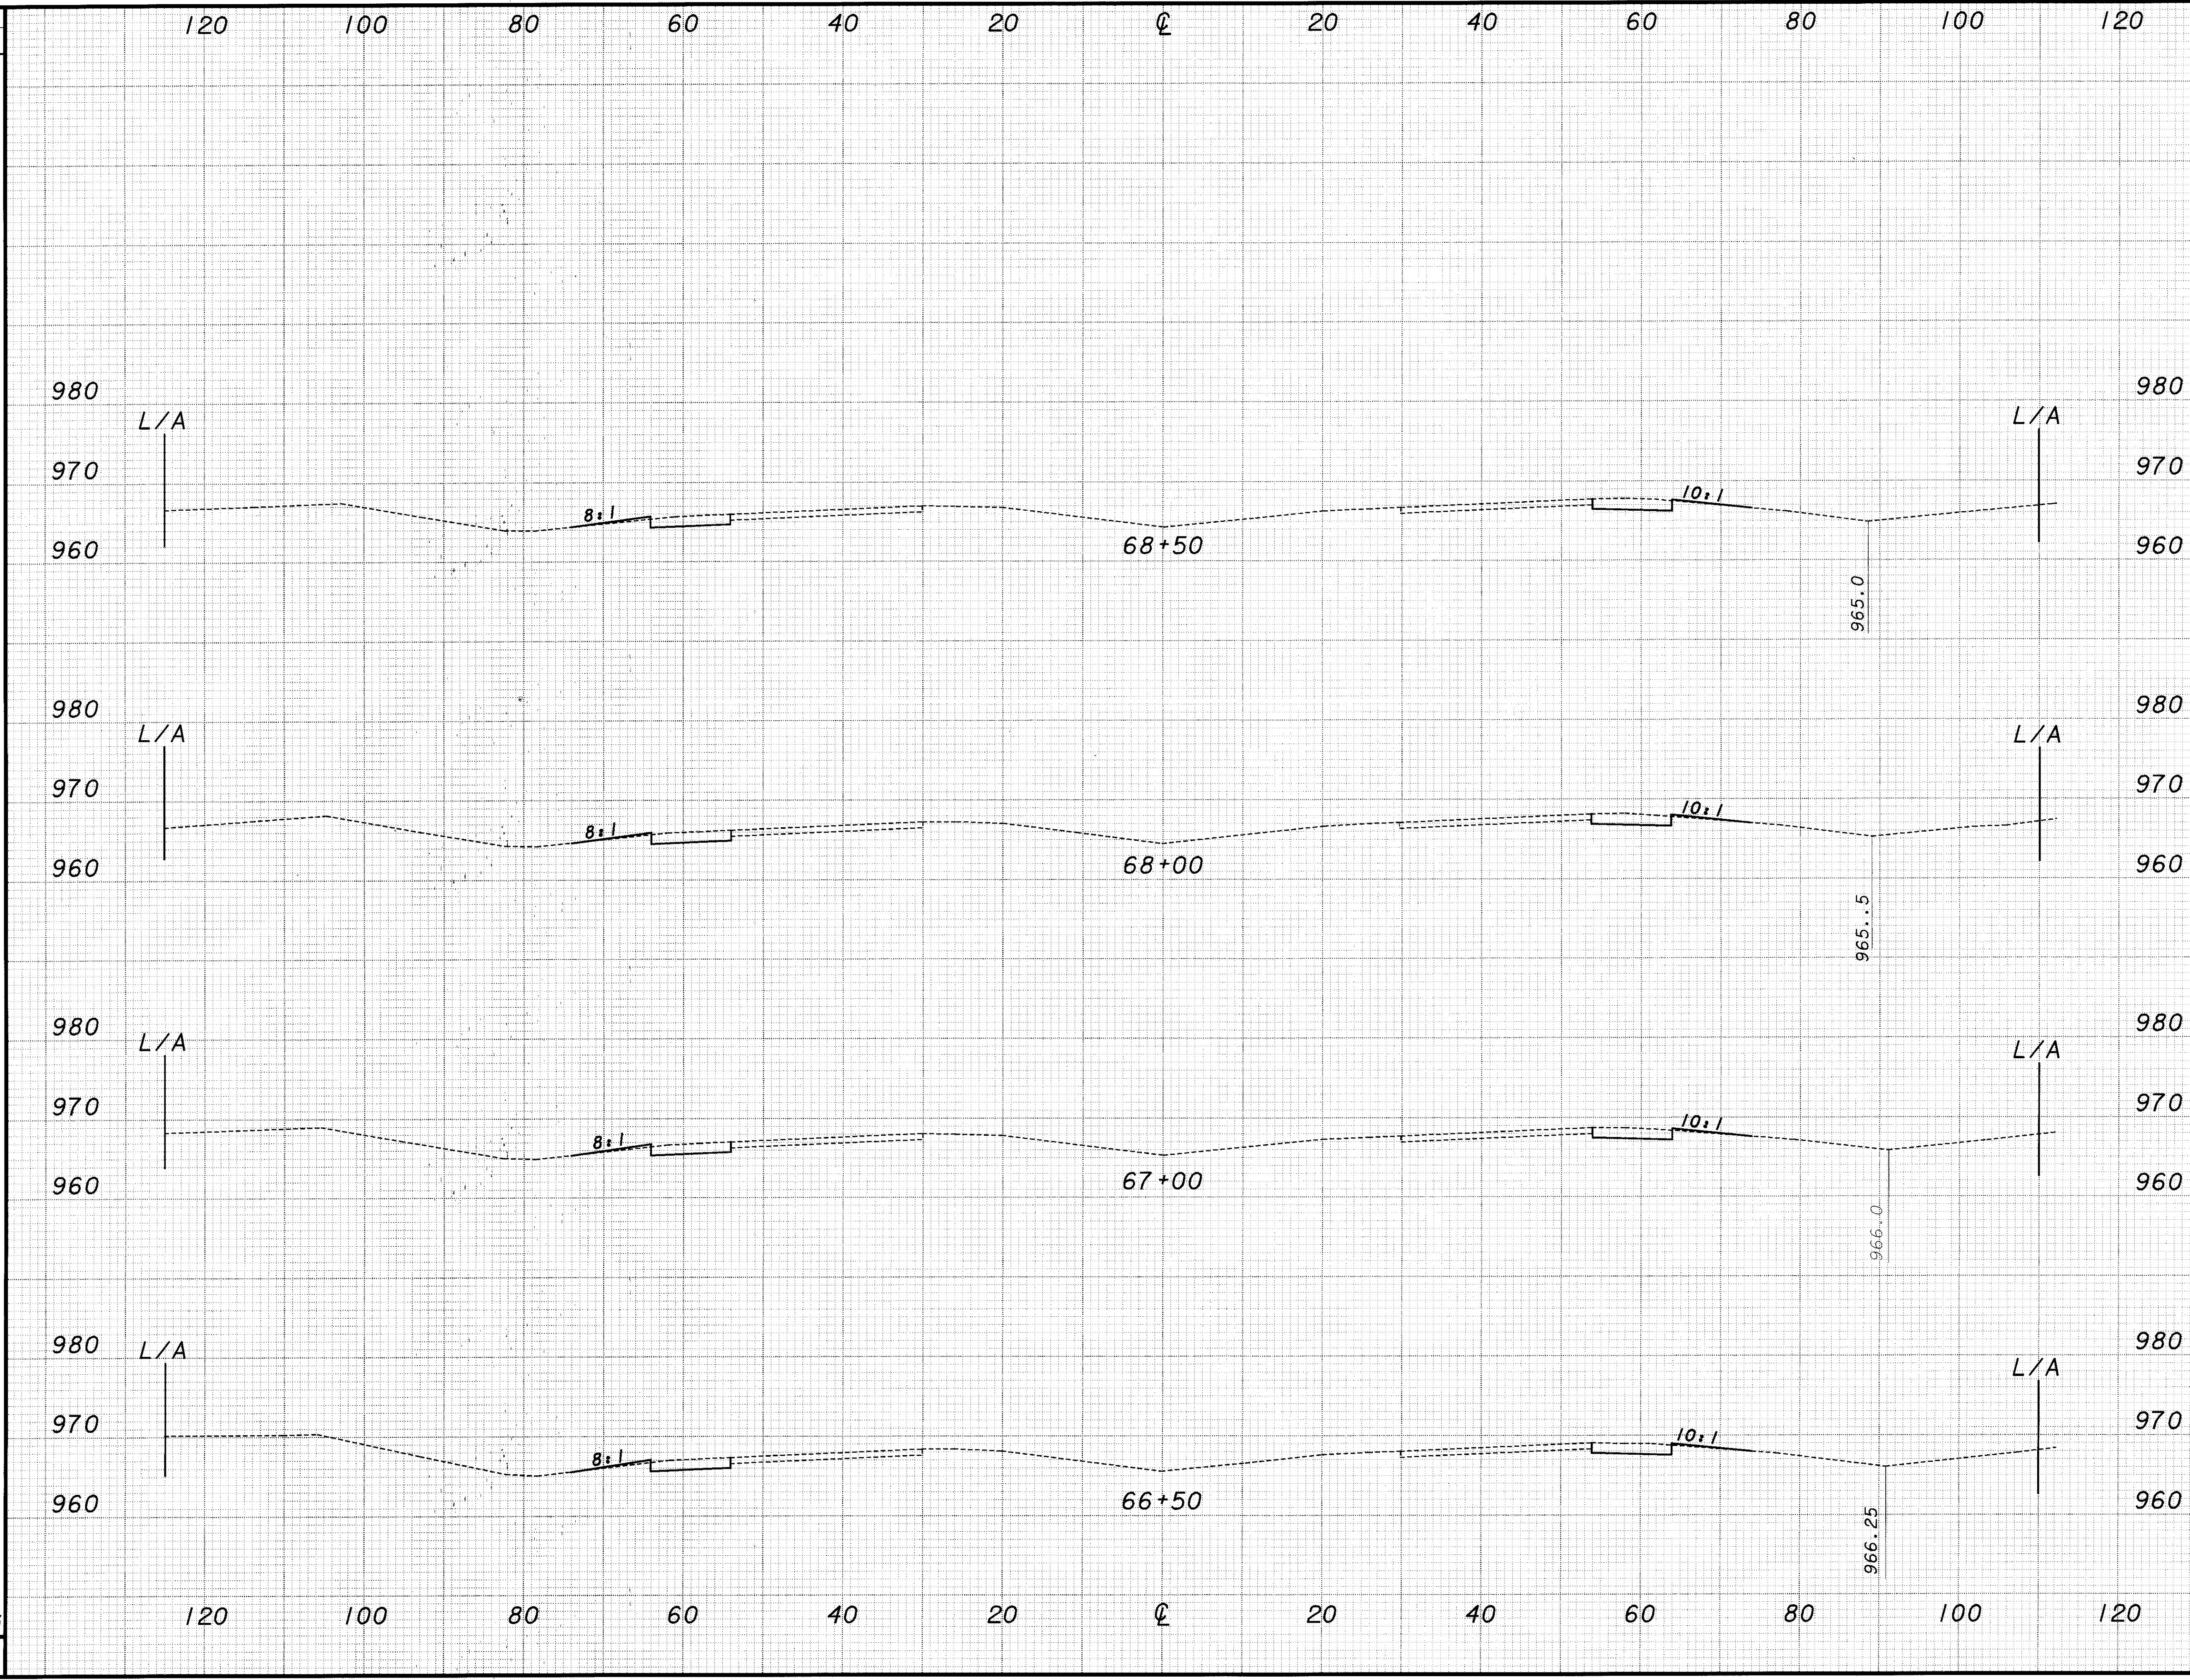

| END AREA | VOLUME | |
|--------------------|------------|-----------|
| | CUT | FILL |
| 26 | 2 | 2 |
| 26 | 2 | 2 |
| 267 | 94 | 10 |
| 24 | 3 | 3 |
| 133 | 46 | 5 |
| 133 | 47 | 4 |
| SHEET TOTAL | 235 | 23 |

CALCULATED XXX
CHECKED XXX
LAK-44-0.01
CROSS SECTION SHEET - S.R. 44
STA. 66+50 TO STA. 68+50