

SEEDING
END SO.
WIDTH YDS.


43
233
41
431
37
396
35
326
24
133

PLOTTED BY: jgrmoyse
PLOTTED FROM: I:\PROJECTS\p1d\098666\098666qxh.dgn

PLOT SUBMITTED: 10-FEB-1999 07:44

098666qxh.dgn

SHEET TOTAL 1519

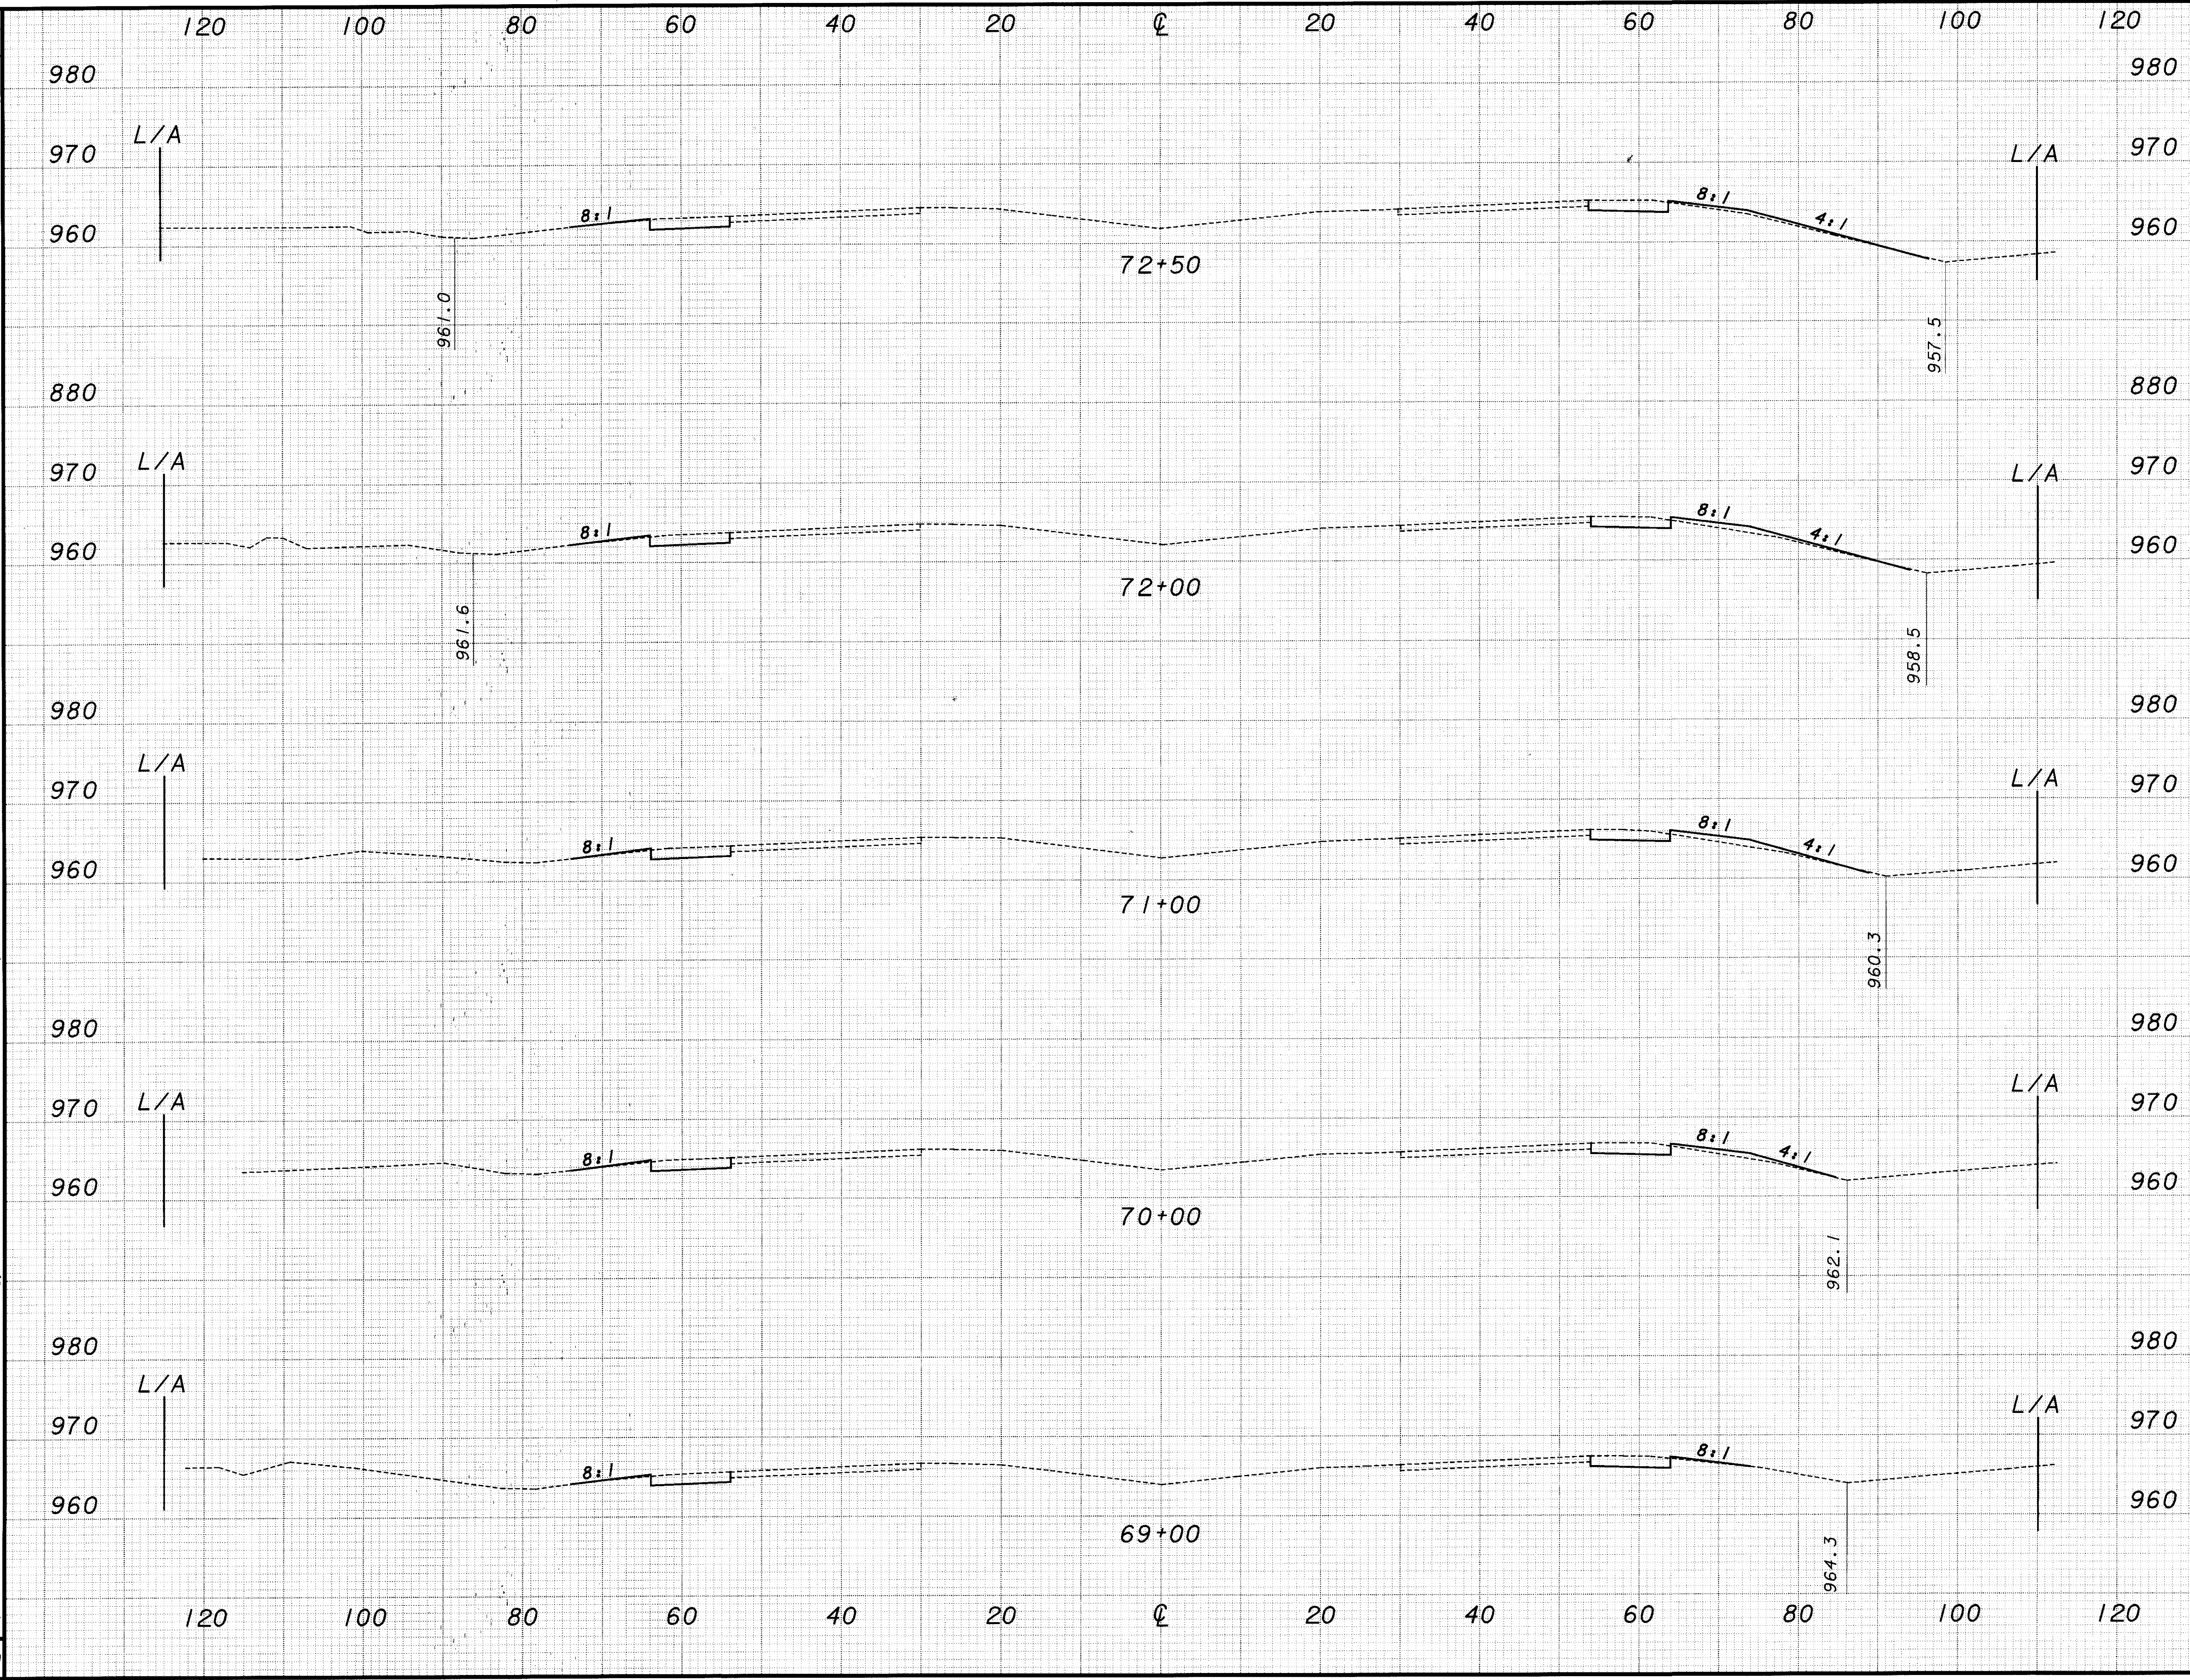

END AREA	VOLUME		CALCULATED XXX	CHECKED XXX
	CUT	FILL		
26	8			
25	12			
25	12			
26	9			
25	2			
47	19			
93	45			
94	39			
95	21			
47	4			
SHEET TOTAL	376	128		

CROSS SECTION SHEET - S.R. 44
STA. 69+00 TO STA. 72+50

LAK-44-0.01