


PLOTTED BY: jgrmovse
 PLOTTED FROM: I:\PROJECTS\pid\098666\098666.dgn
 PLOT SUBMITTED: 10-FEB-1999 07:47
 098666.dgn

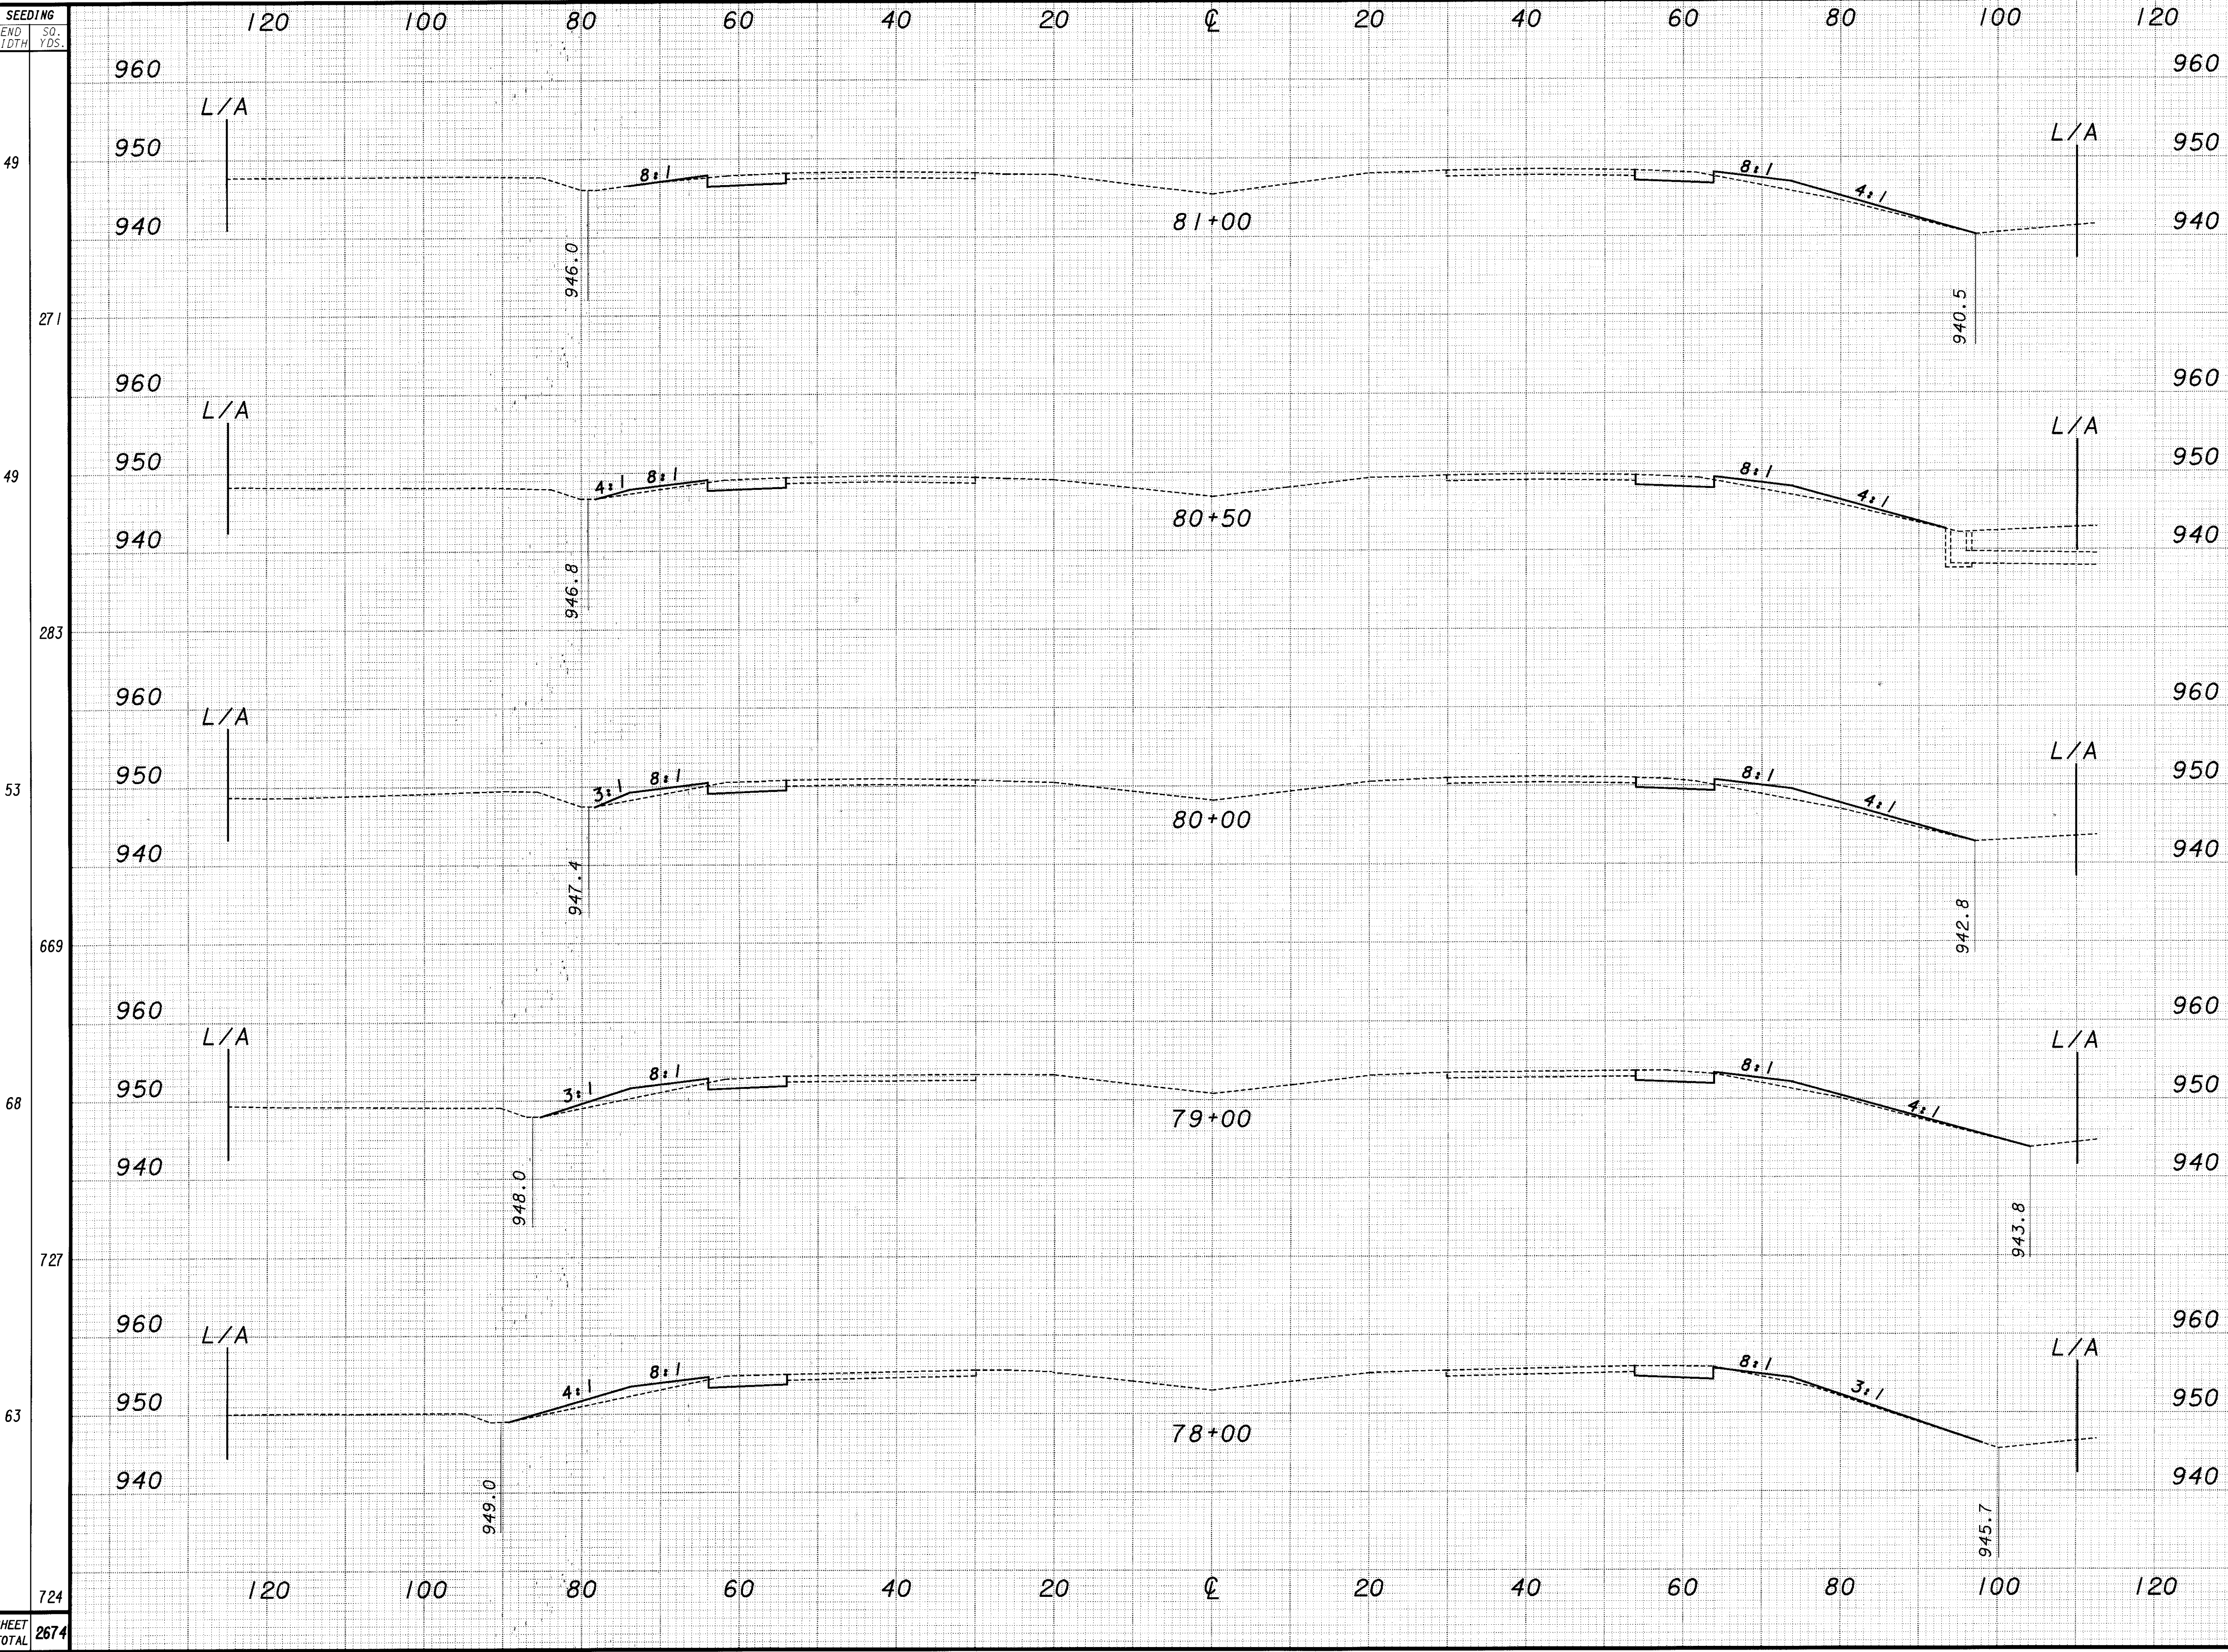

END AREA	VOLUME		CALCULATED XXX	CHECKED XXX
	CUT	FILL		
24	21			
45	40			
25	22			
45	51			
24	33			
90	118			
25	31			
97	102			
27	24			
97	105			
SHEET TOTAL	374	416		

CROSS SECTION SHEET - S.R. 44
STA. 78+00 TO STA. 81+00

LAK-44-0.01