


PLOTTED BY: jgr-movise  
 PLOTTED FROM: I:\PROJECTS\p10\9866\09866qxm.dgn  
 09866qxm.dgn  
 PLOT SUBMITTED: 10-FEB-1999 07:50

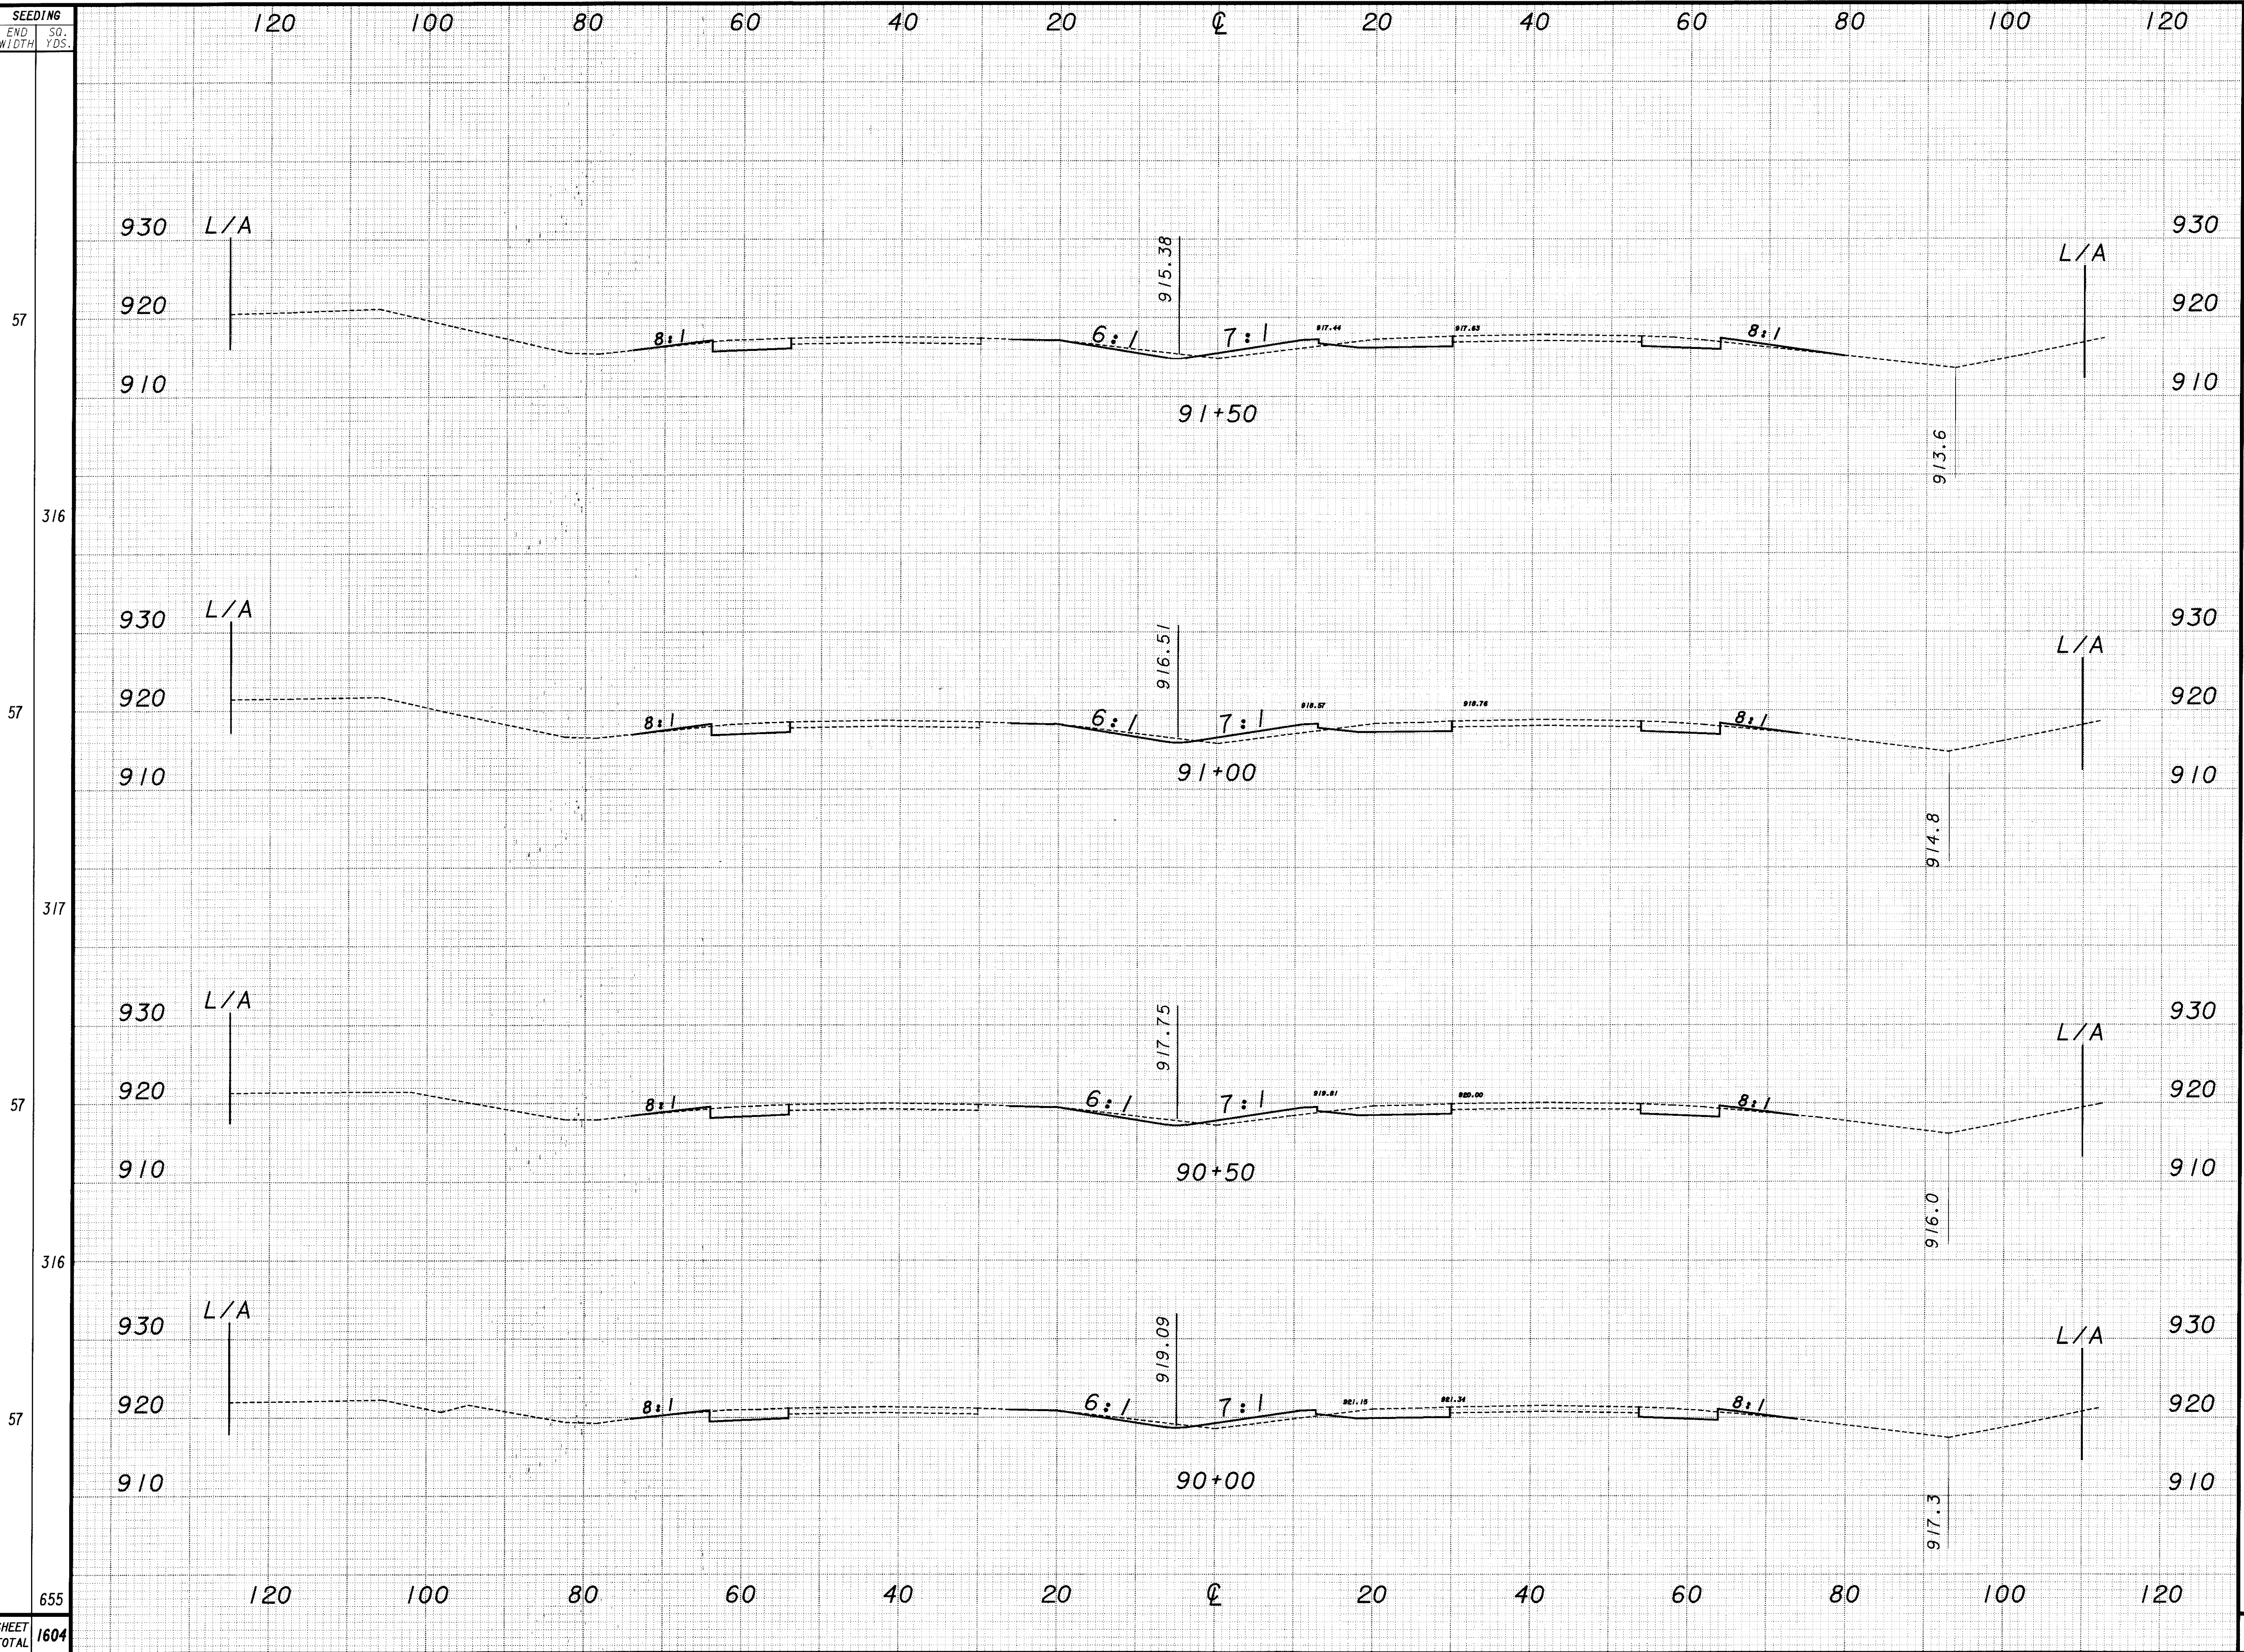

STATION	END AREA		VOLUME	
	CUT	FILL	CUT	FILL
91+50	45	17	82	31
91+00	44	16	83	28
90+50	46	14	84	26
90+00	45	14	168	50
<b>TOTAL</b>	<b>417</b>	<b>135</b>		

**CROSS SECTION SHEET - S.R. 44**  
**STA. 90+00 TO STA. 91+50**

**LAK-44-0.01**

CALCULATED XXX  
 CHECKED XXX

102  
 196

SHEET TOTAL 1604