


PLOTTED BY: jgrmovse  
 PLOTTED FROM: I:\PROJECTS\pic098666\098666qxn.dgn  
 098666qxn.dgn  
 PLOT SUBMITTED: 10-FEB-1999 07:52

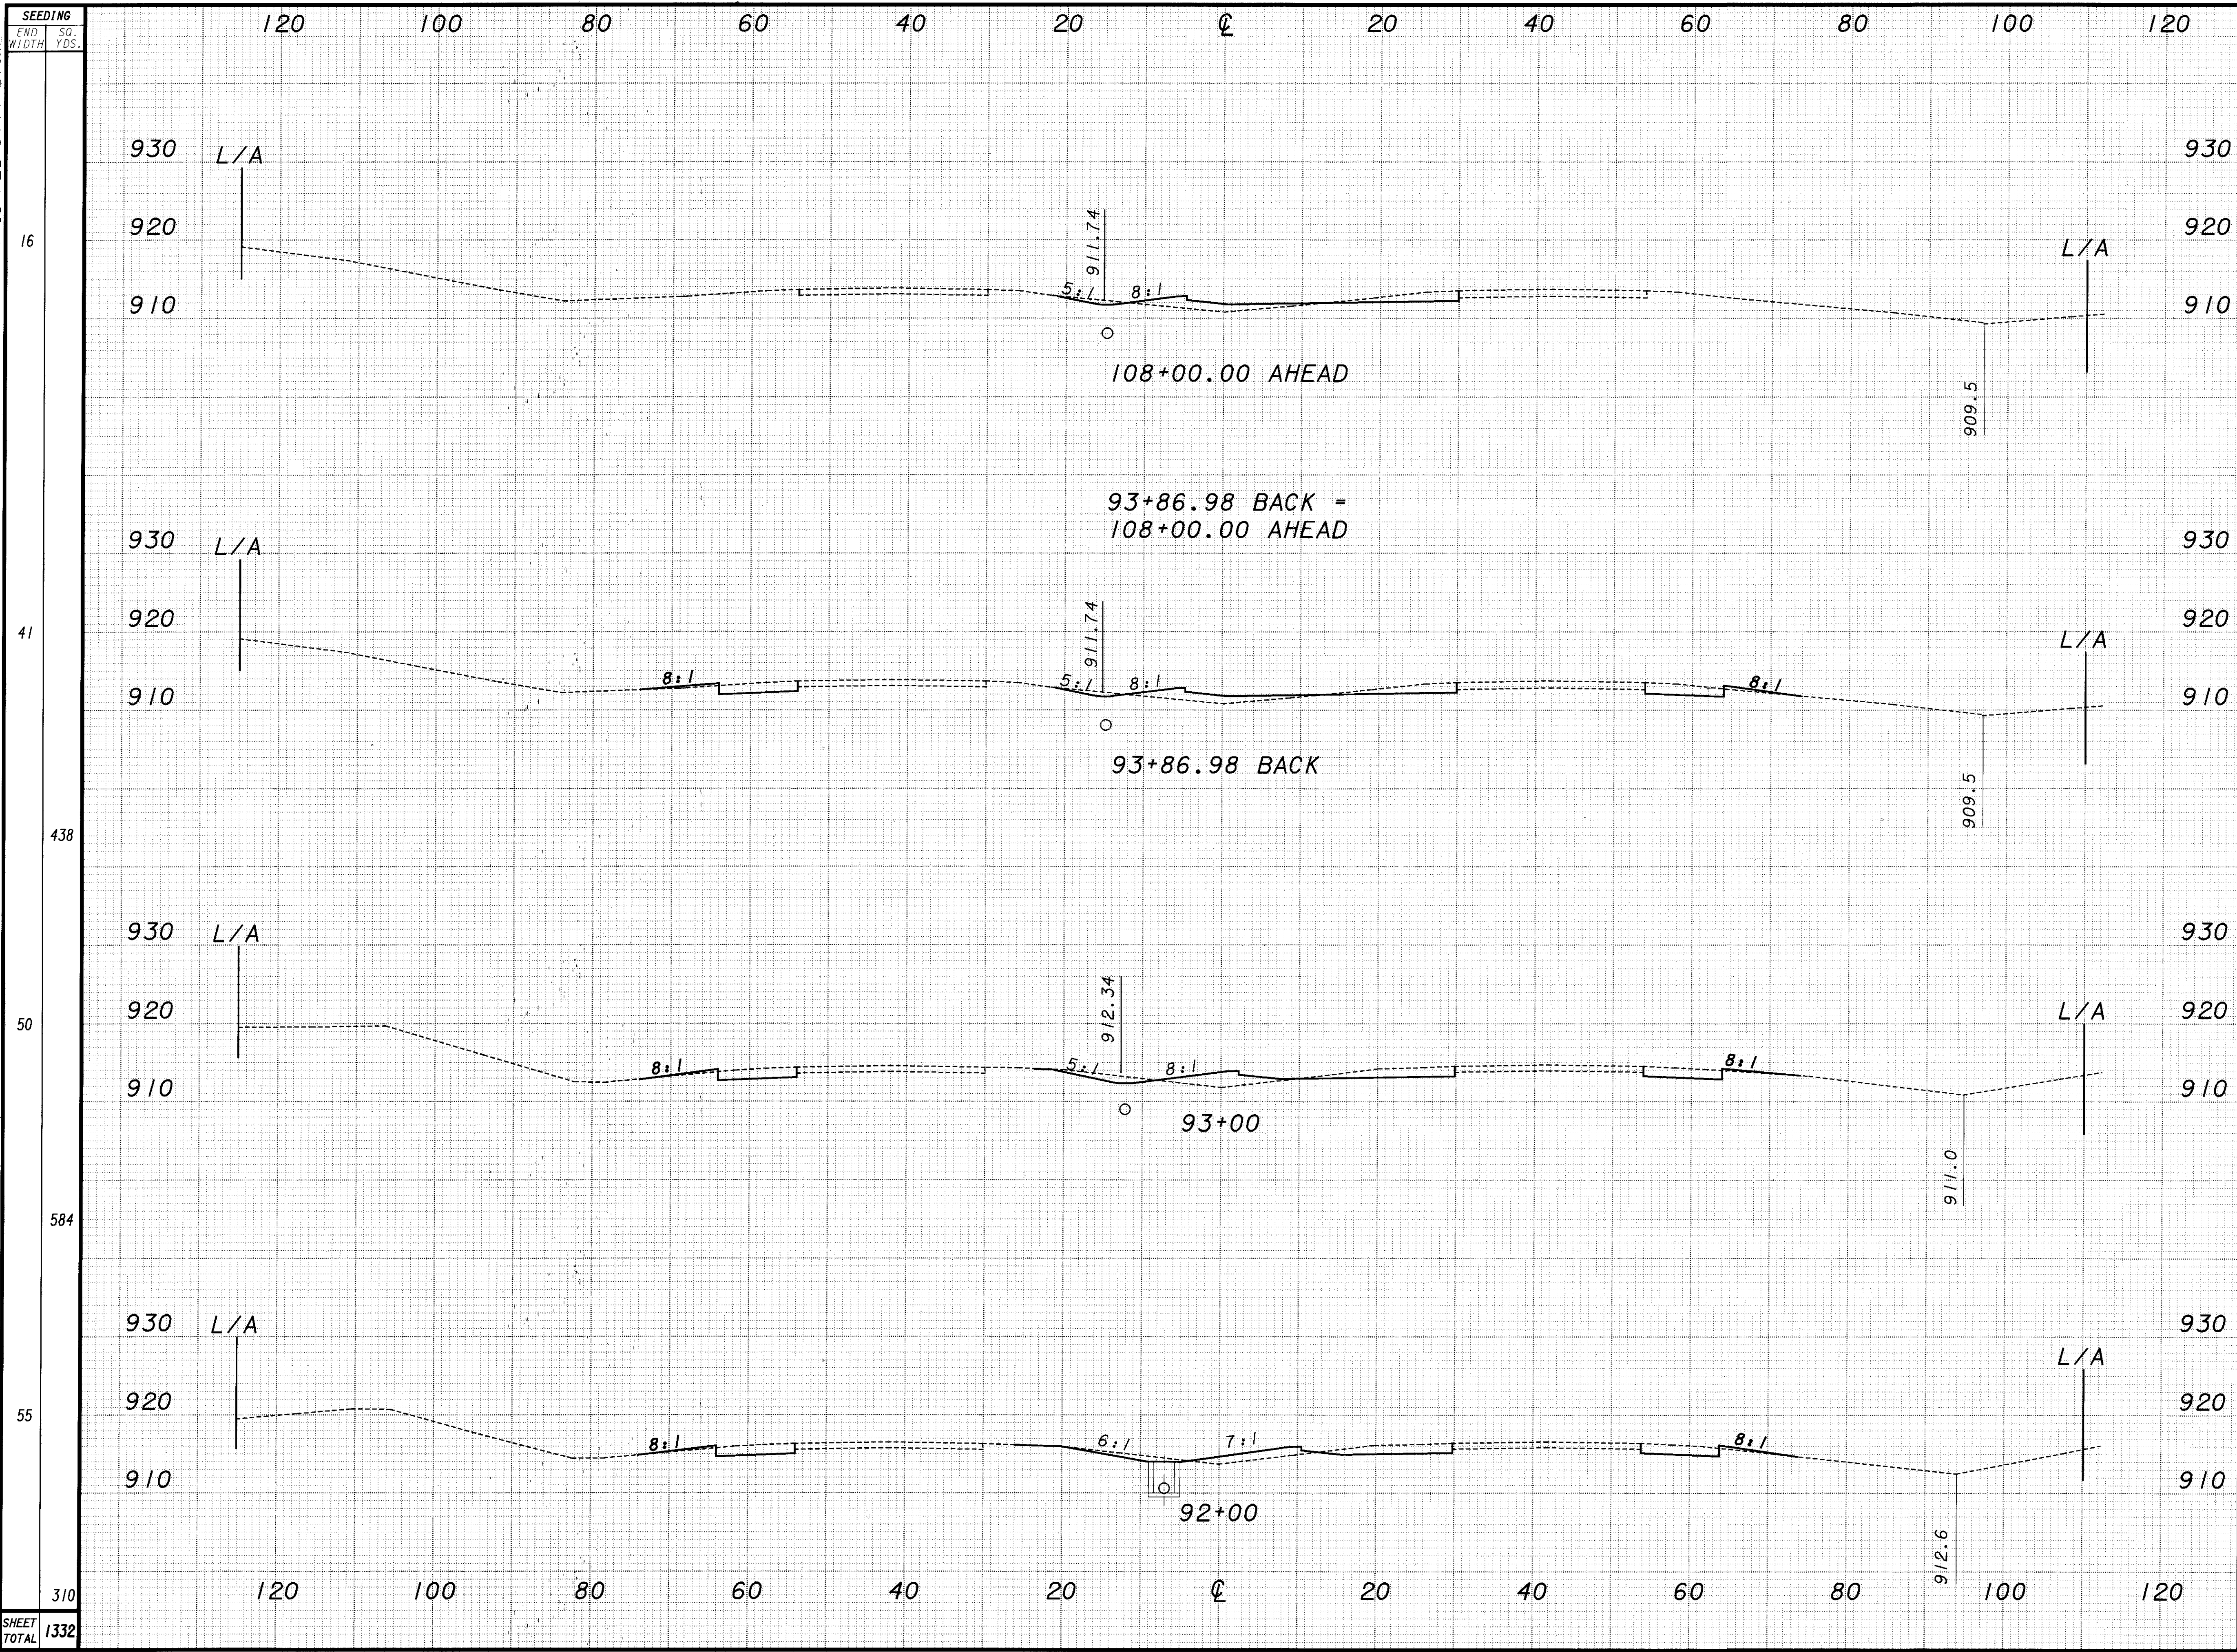

END AREA	VOLUME		CALCULATED XXX	CHECKED XXX
	CUT	FILL		
15	17			
40	22			
141	68			
48	20			
176	69			
85	31			
<b>SHEET TOTAL</b>	<b>402</b>	<b>168</b>		

**CROSS SECTION SHEET - S.R. 44**  
**STA. 92+00 TO STA. 93+86.98**

**LAK-44-0.01**