


PLOTTED BY: jgrmovse
 PLOTTED FROM: @PROJECTS\pi\098666\098666.qxd
 098666.dgn
 08:18
 SUBMITTED: 10-FEB-1999

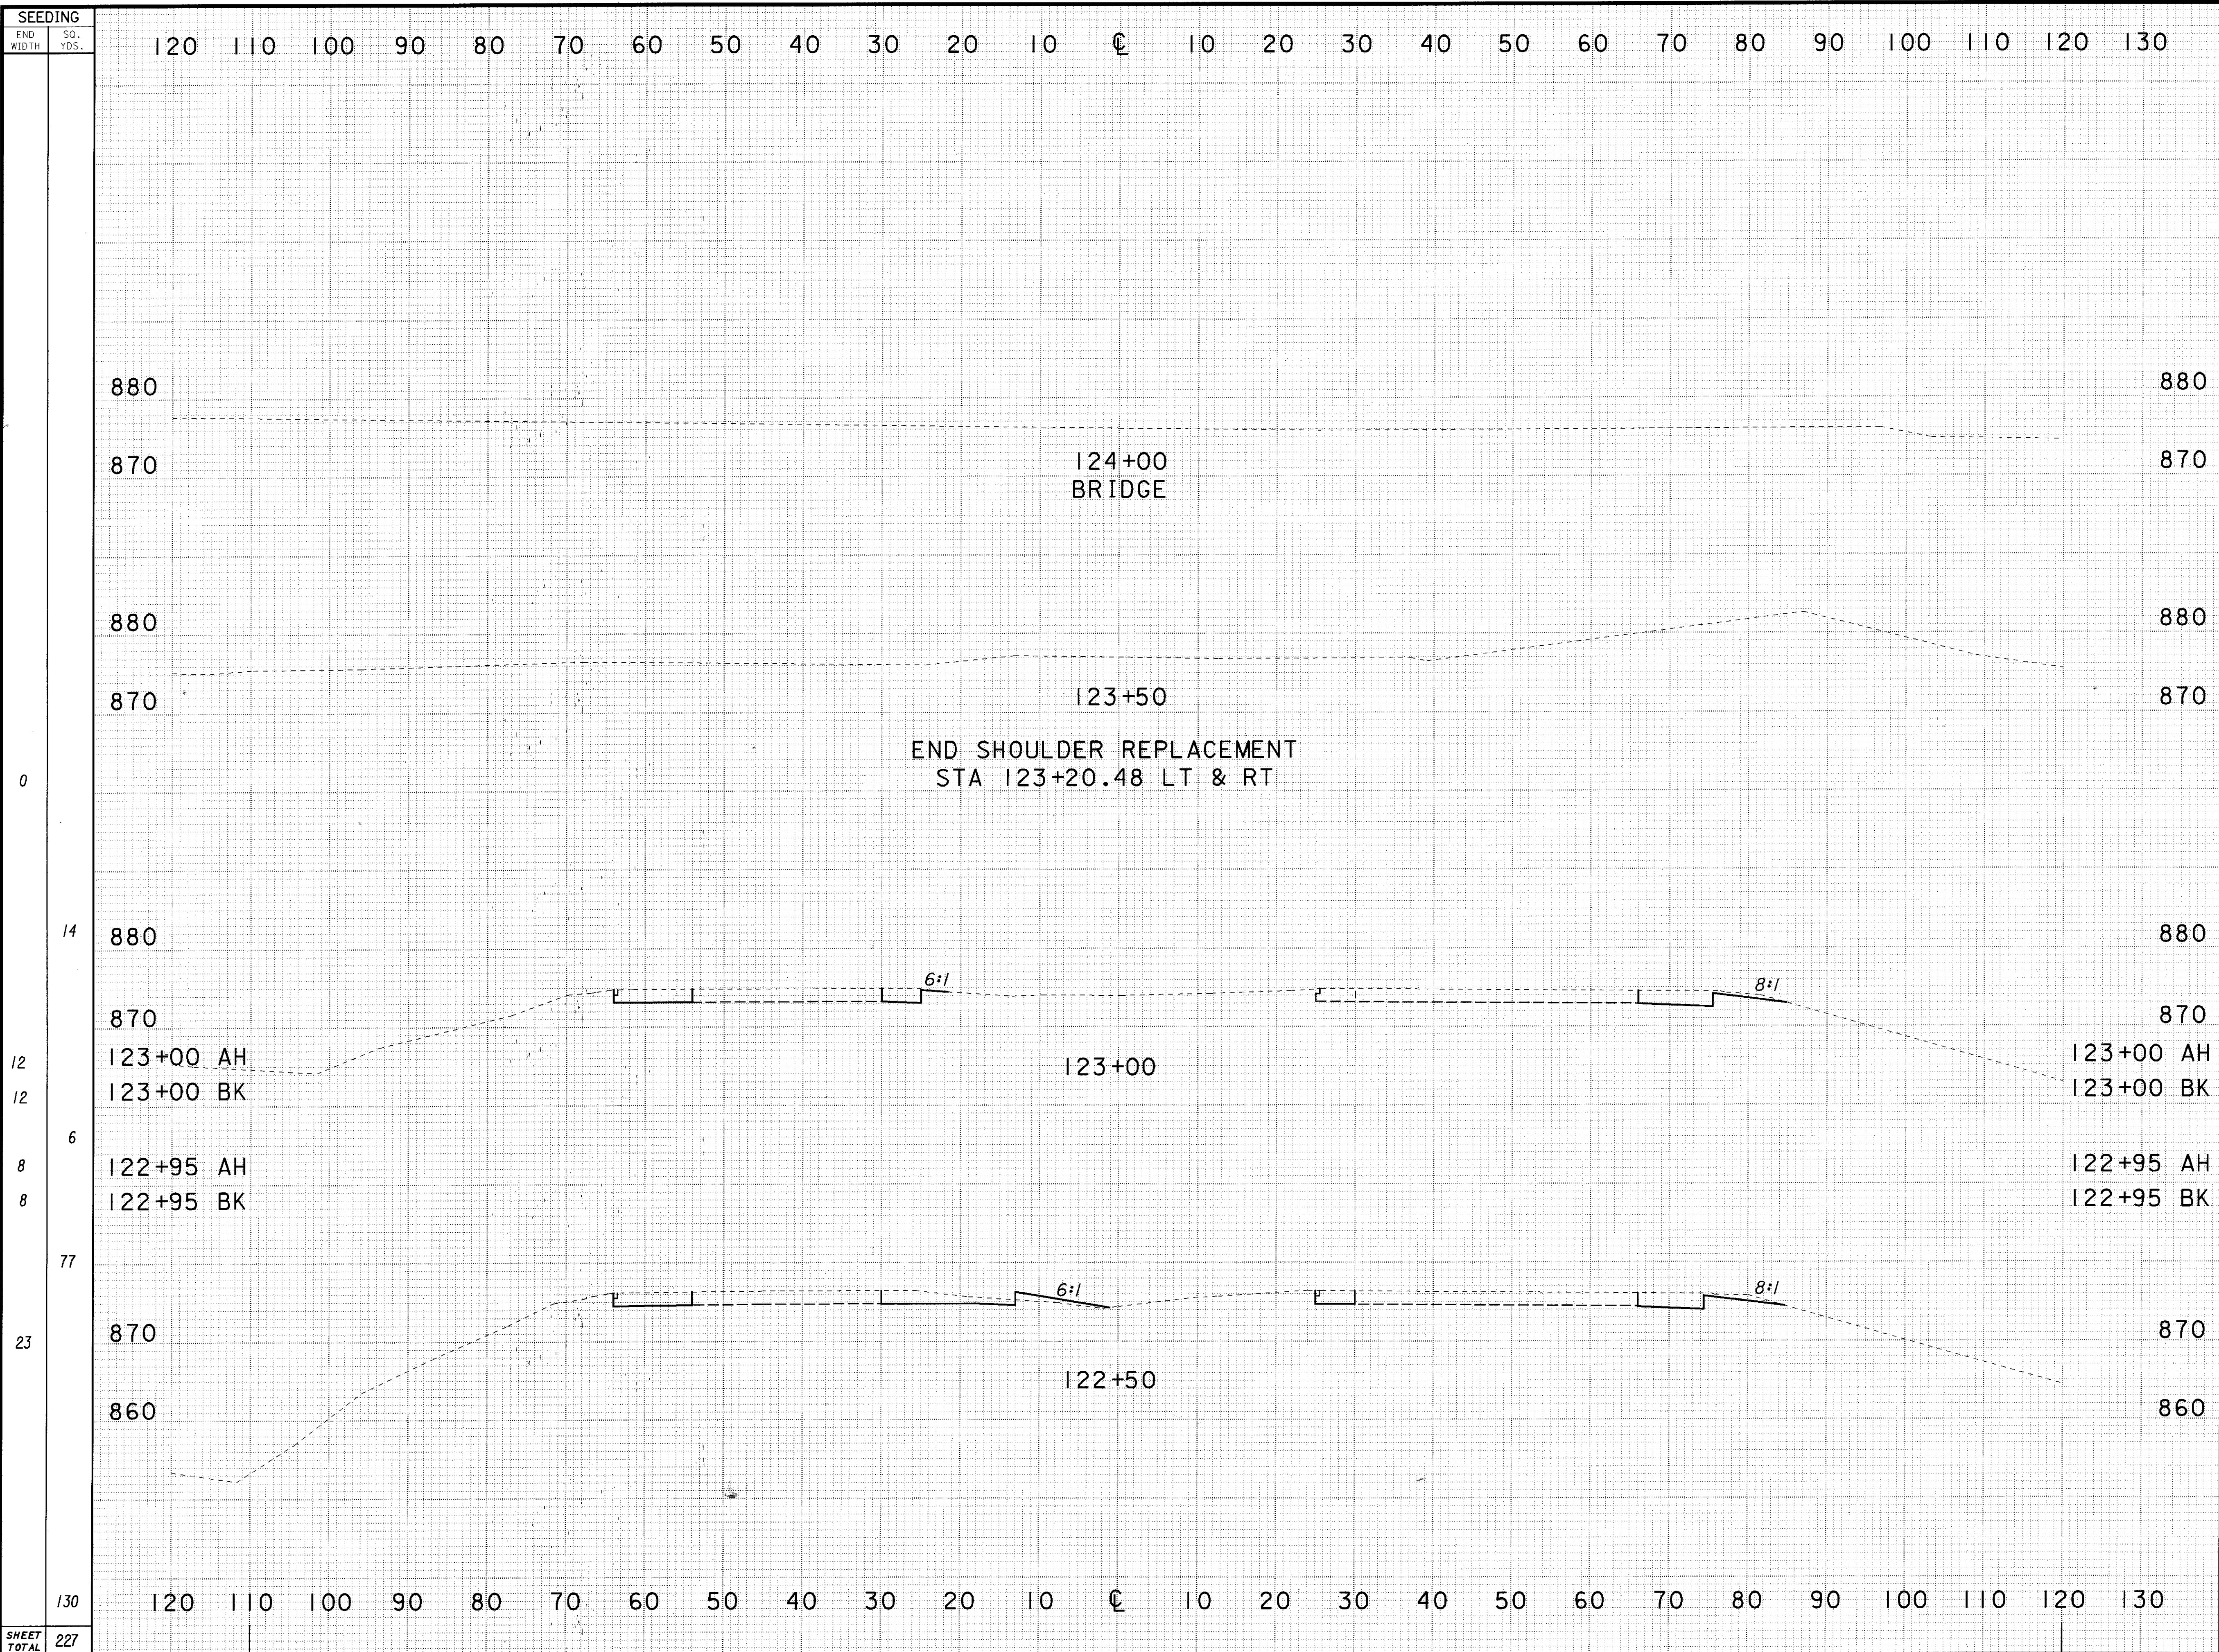

SEEDING		END AREA		VOLUME	
END WIDTH	SO. YDS.	CUT	FILL	CUT	FILL
120					
110					
100					
90					
80					
70					
60					
50					
40					
30					
20					
10					
0					
10					
20					
30					
40					
50					
60					
70					
80					
90					
100					
110					
120					
130					
		33	0	25	0
14					
12		33	0	8	0
12		42	0		
6					
8		44	0		
8		52	0		
77				98	5
23		65	6		
130				144	7
SHEET TOTAL		275	12		

CALCULATED JAG
 CHECKED BJK
CROSS SECTION SHEET - S.R. 44
STA. 122+50 TO STA. 124+00

LAK-44-0.01
 III
 196