


PLOTTED BY: jgrmovse
 PLOTTED FROM: #PROJECTS\p\d098666\098666.qxd
 098666.dgn
 PLOT SUBMITTED: 10-FEB-1999 08:20
 098666.dgn

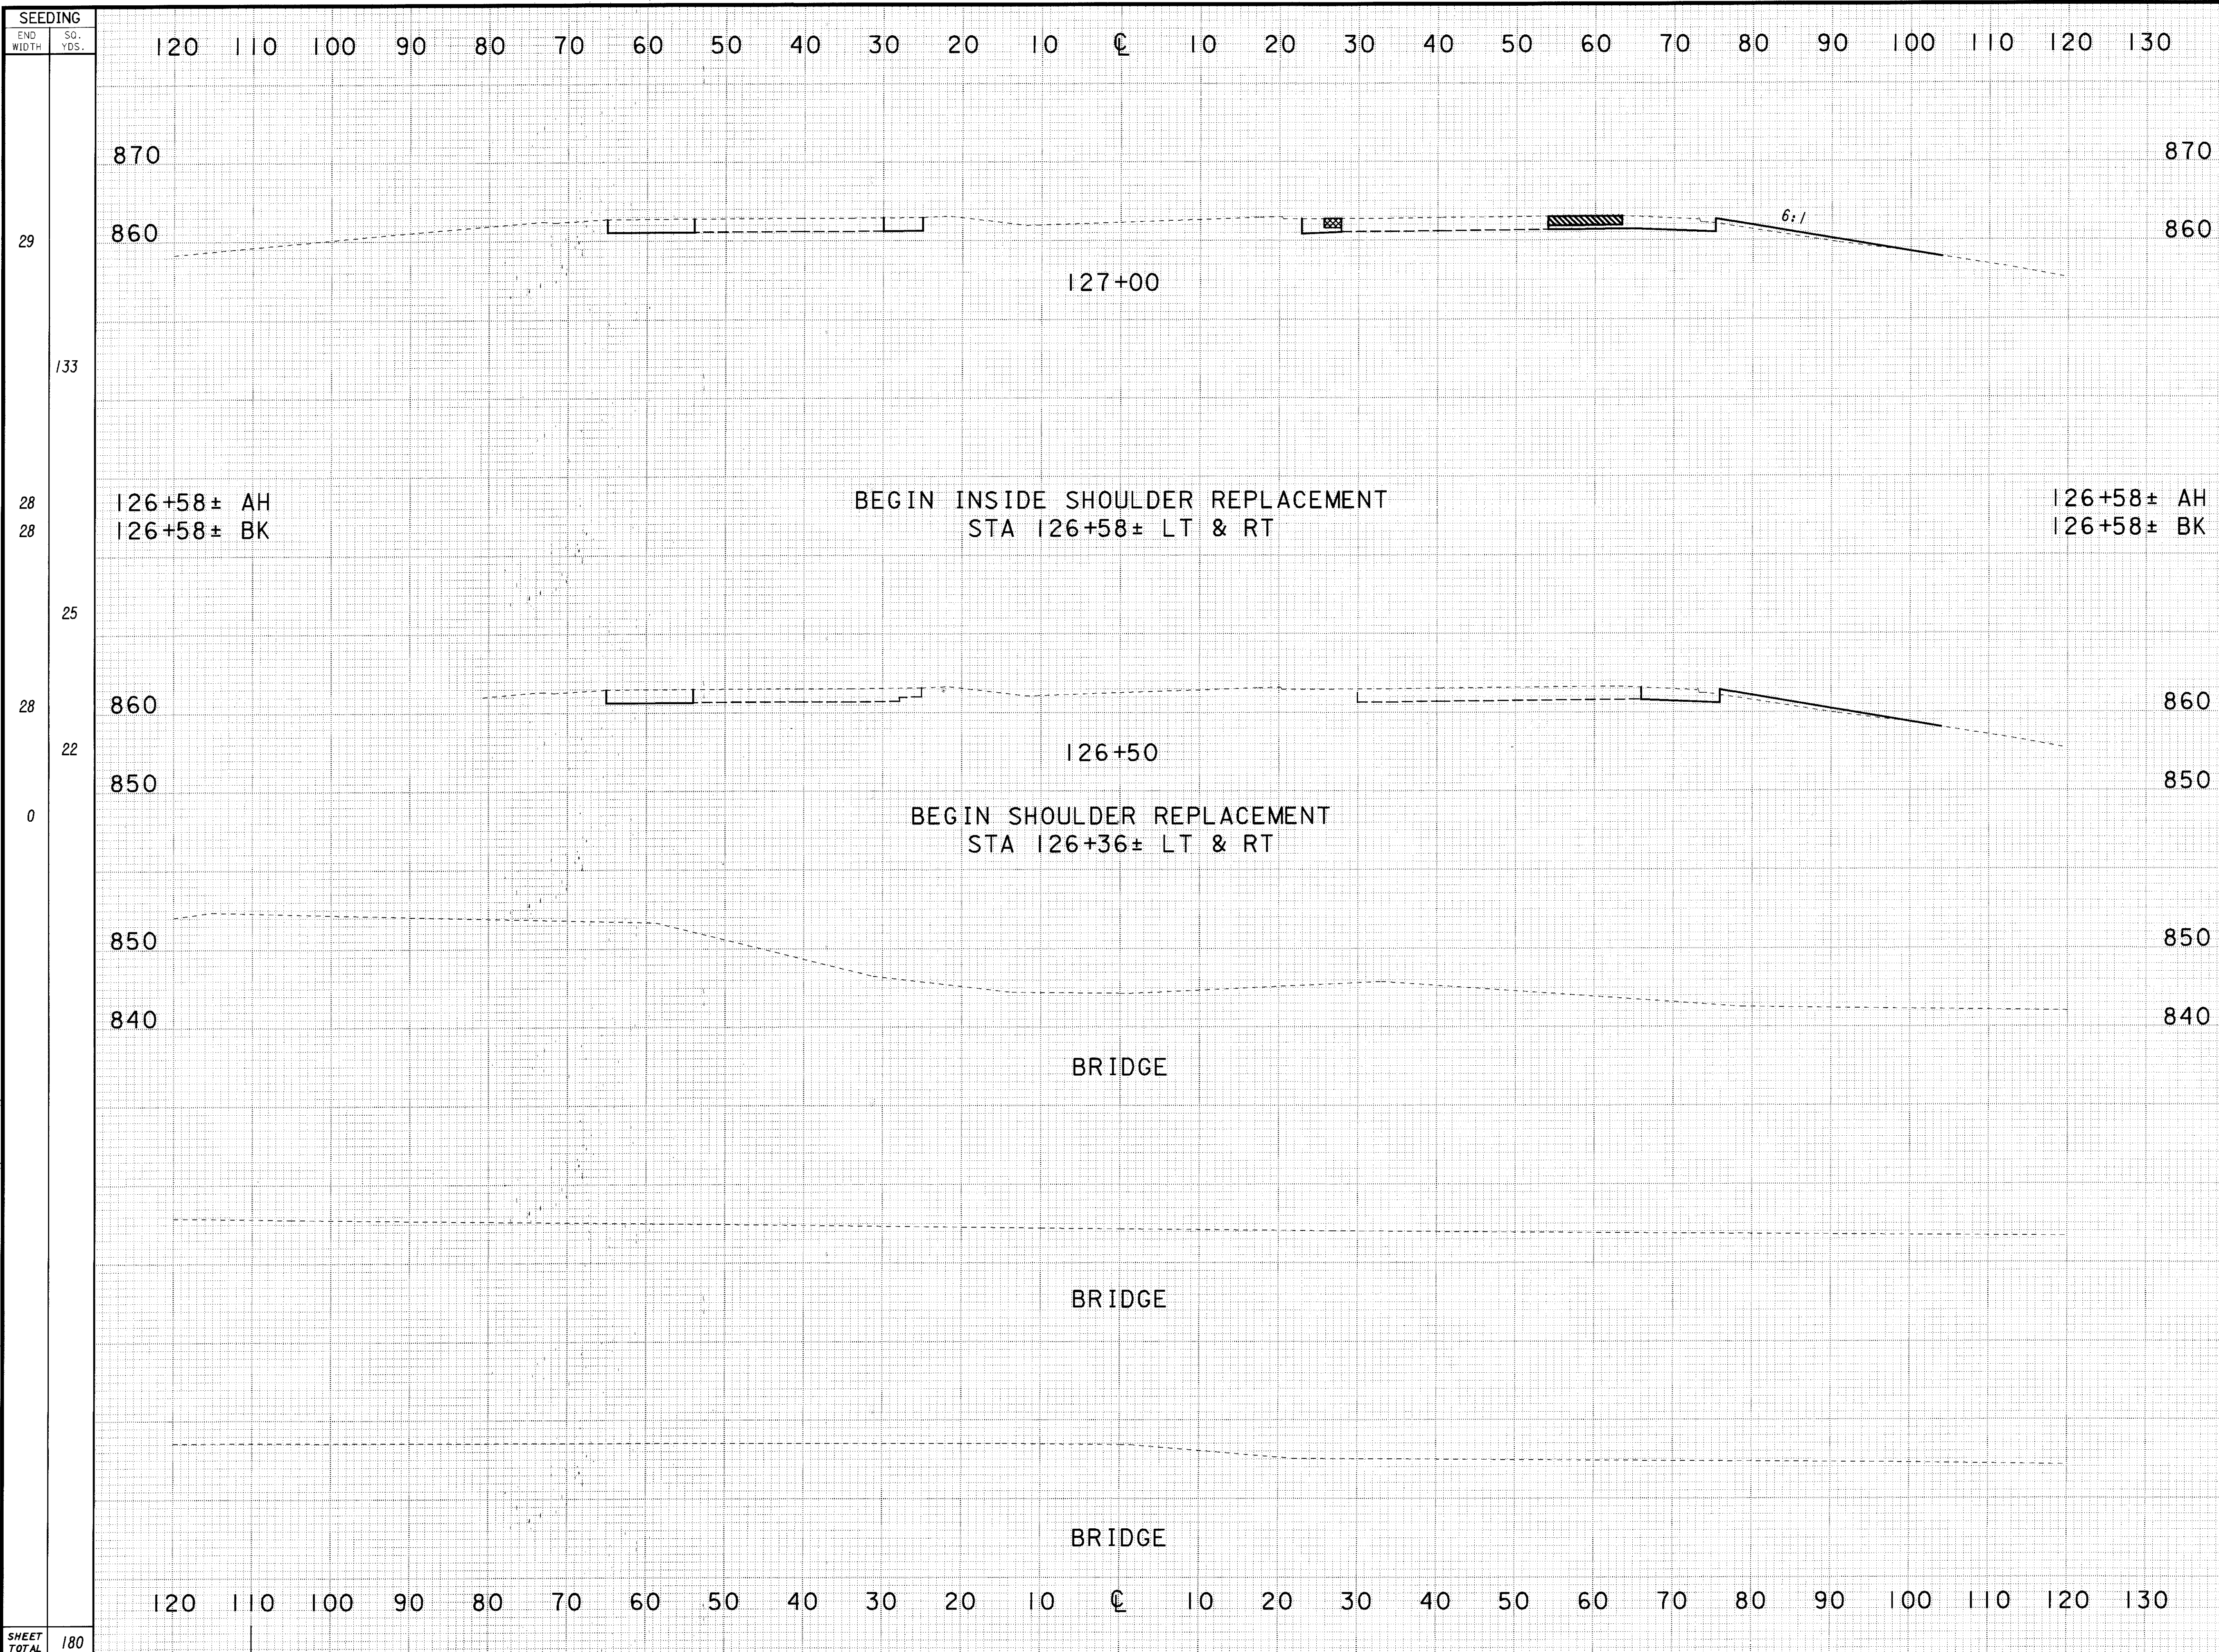

SEEDING		END AREA		VOLUME		CALCULATED	
END WIDTH	SO. YDS.	CUT	FILL	CUT	FILL	JAG	BJK
29	133	55	10	87	14		
28	28	57	8				
	25			10	3		
28	22	34	8	32	6		
0	0	34	0				
SHEET TOTAL		180		129	23		

CROSS SECTION SHEET - S.R. 44
STA. 126+50 TO STA. 127+00

LAK-44-0.01

112
 196