


PLOTTED BY: jg:movse  
 PLOTTED FROM: P:\PROJECTS\Bpi\098666\098666gxx.dgn  
 098666gxx.dgn  
 PLOT SUBMITTED: 10-FEB-1999 08:23

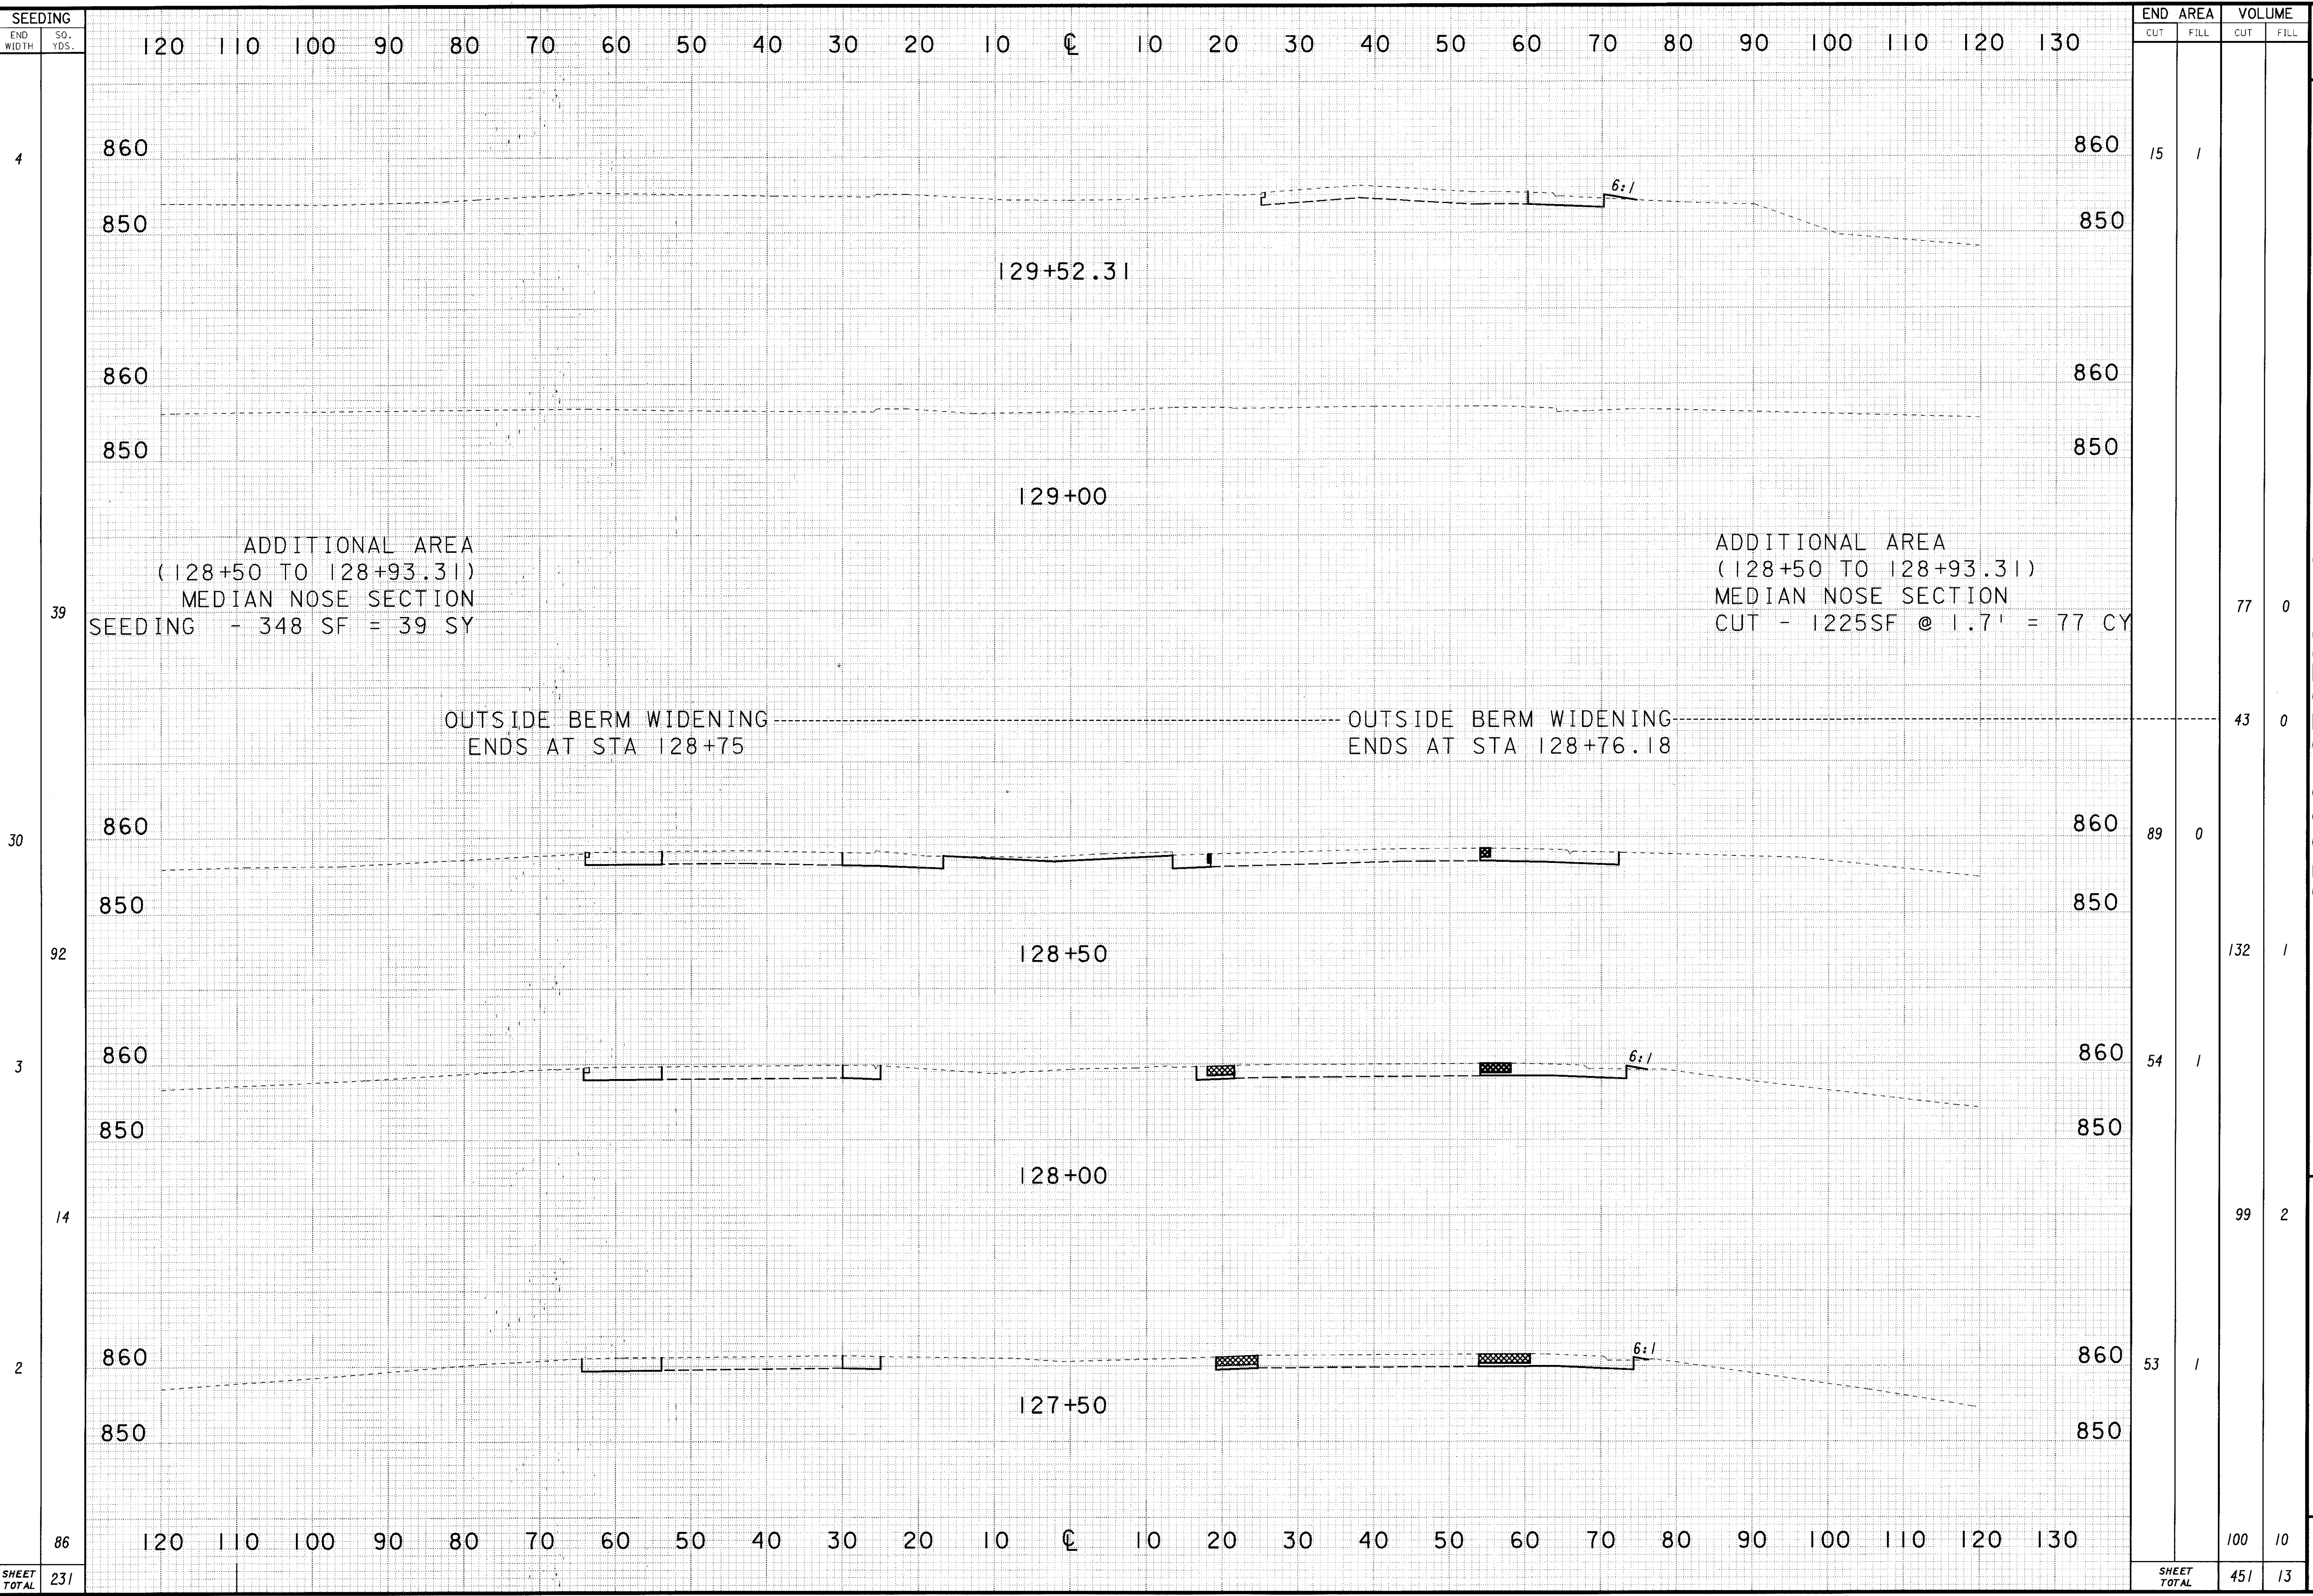

**CROSS SECTION SHEET - S.R. 44**  
**STA. 127+50 TO STA. 129+52.31**

**LAK-44-0.01**

113  
 196