


PLOTTED BY: jgrmouse  
 PLOTTED FROM: \\PROJECTS\p\d09866\09866gxy.dgn  
 09866GXY.DGN  
 PLOT SUBMITTED: 10-FEB-1999 08:28

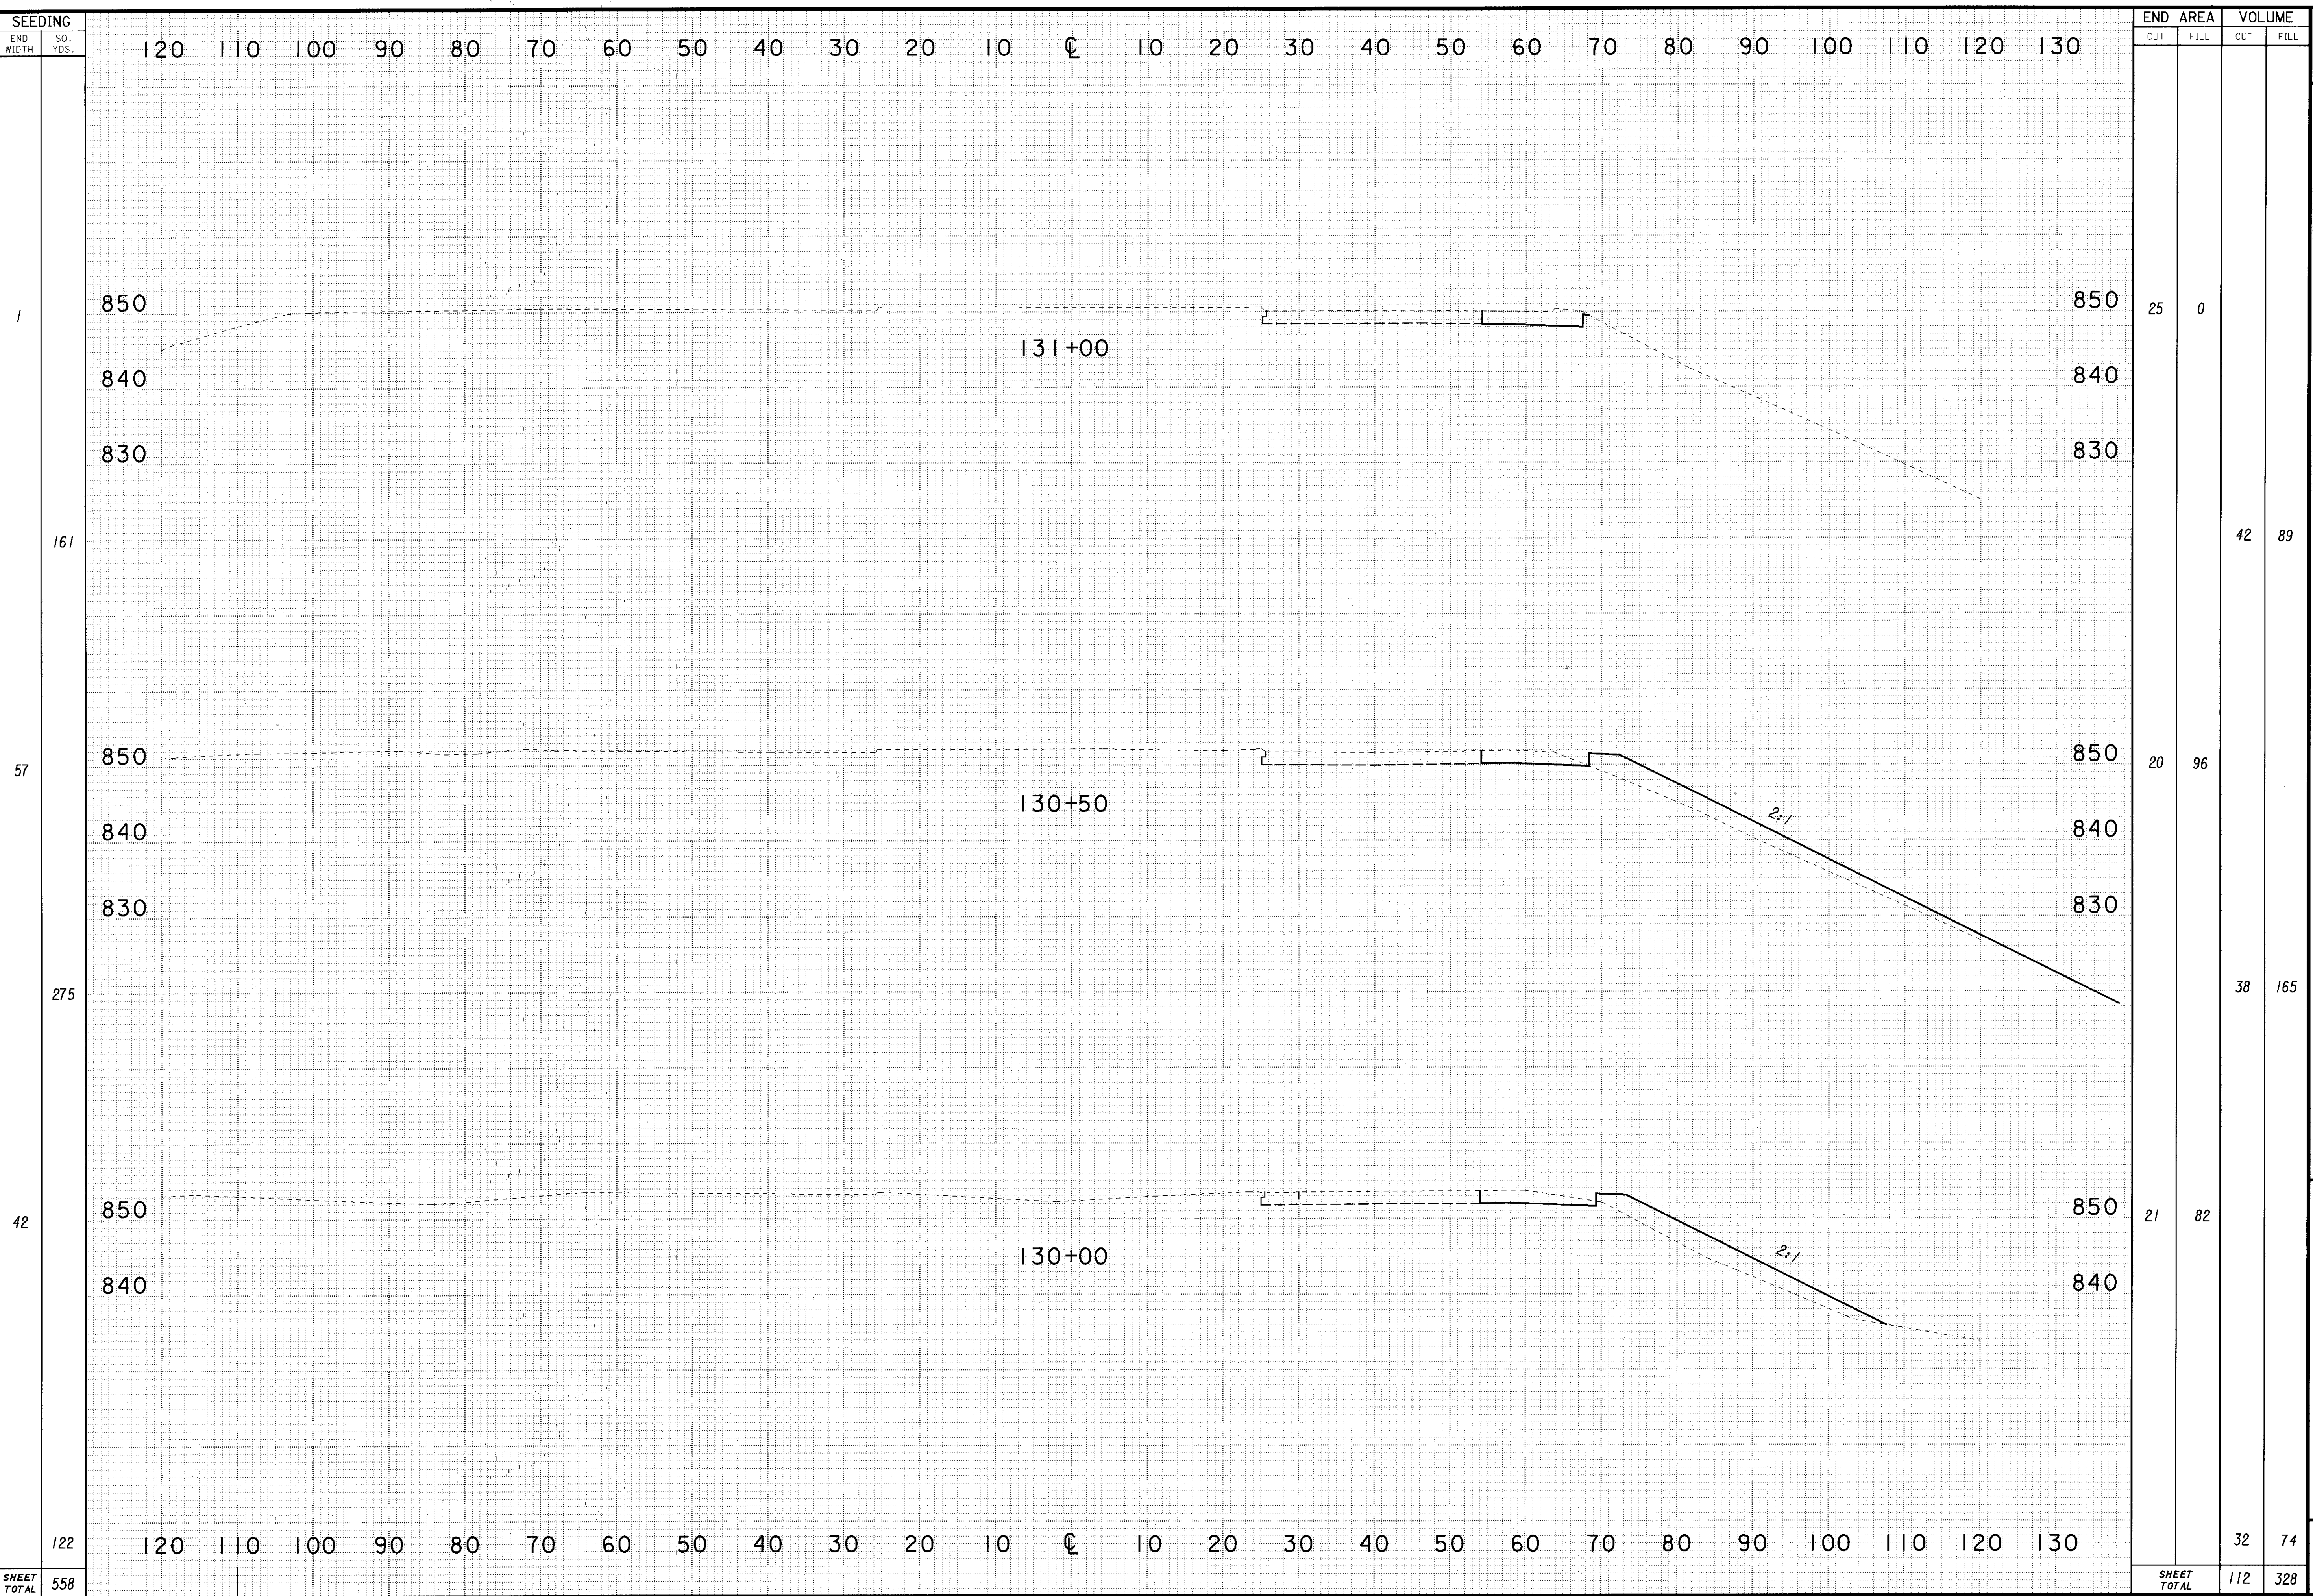

SEEDING		END AREA		VOLUME	
END WIDTH	SO. YDS.	CUT	FILL	CUT	FILL
122	558	21	82	32	74
42	275	20	96	38	165
161	161	25	0	42	89
<b>SHEET TOTAL</b>		<b>112</b>	<b>328</b>	<b>112</b>	<b>328</b>

**LAK-44-0.01**  
**CROSS SECTION SHEET - S.R. 44**  
**STA. 130+00 TO STA. 131+00**  
 CALCULATED: JAG  
 CHECKED: BJK

114  
 196