


PLOTTED BY: jgrmoyses
 PLOTTED FROM: I:\PROJECTS\p\d\09866\09866xab.dgn
 PLOT SUBMITTED: 10-FEB-1999 10:41
 09866XAB.dgn

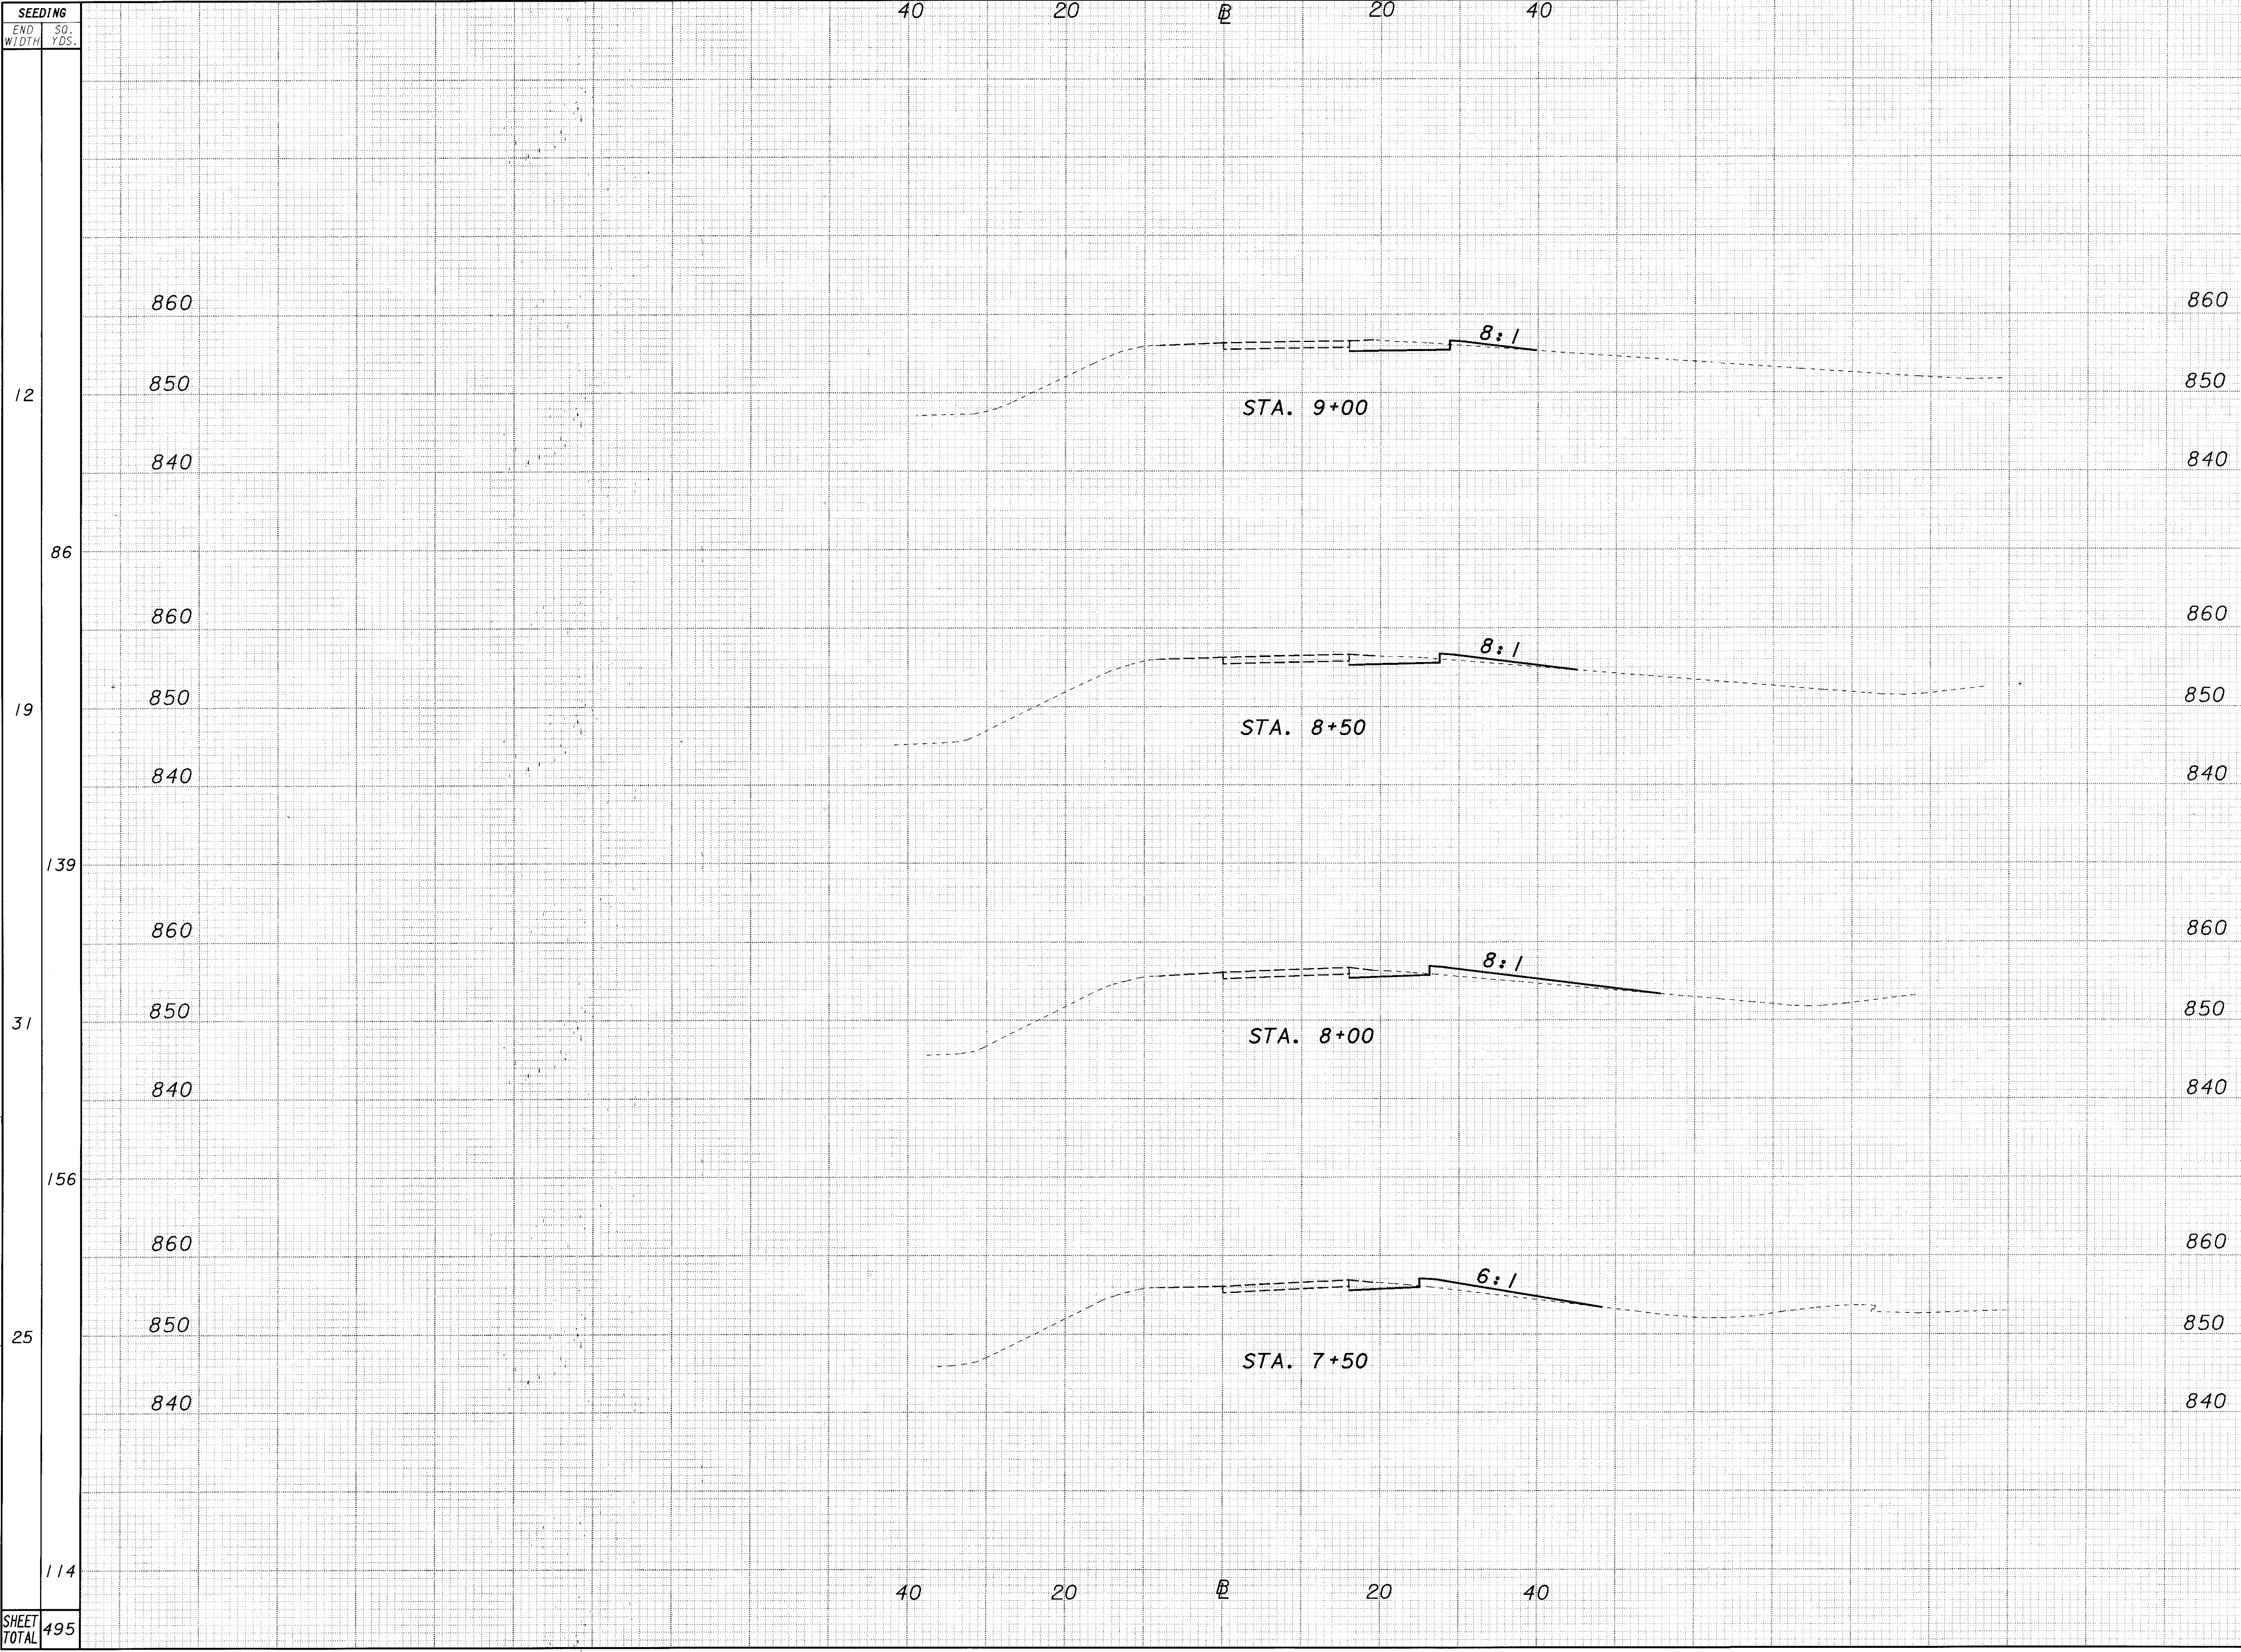

SEEDING		END AREA		VOLUME		CALCULATED	CHECKED
END WIDTH	SO. YDS.	CUT	FILL	CUT	FILL	JEL	JAG
12		15	3				
86				25	7		
19		12	5				
139				18	21		
31		8	18				
156				14	31		
25		7	16				
114				16	24		
SHEET TOTAL	495			73	83		

CROSS SECTION SHEET - S.R. 44 / I.R. 90 RAMP A
STA. 7+50 TO STA. 9+00
LAK-44-0.01