


PLOTTED BY: jgrmovse
 PLOTTED FROM: I:\PROJECTS\p1d\09866\09866x.ac.dgn
 PLOT SUBMITTED: 10-FEB-1999 09:03

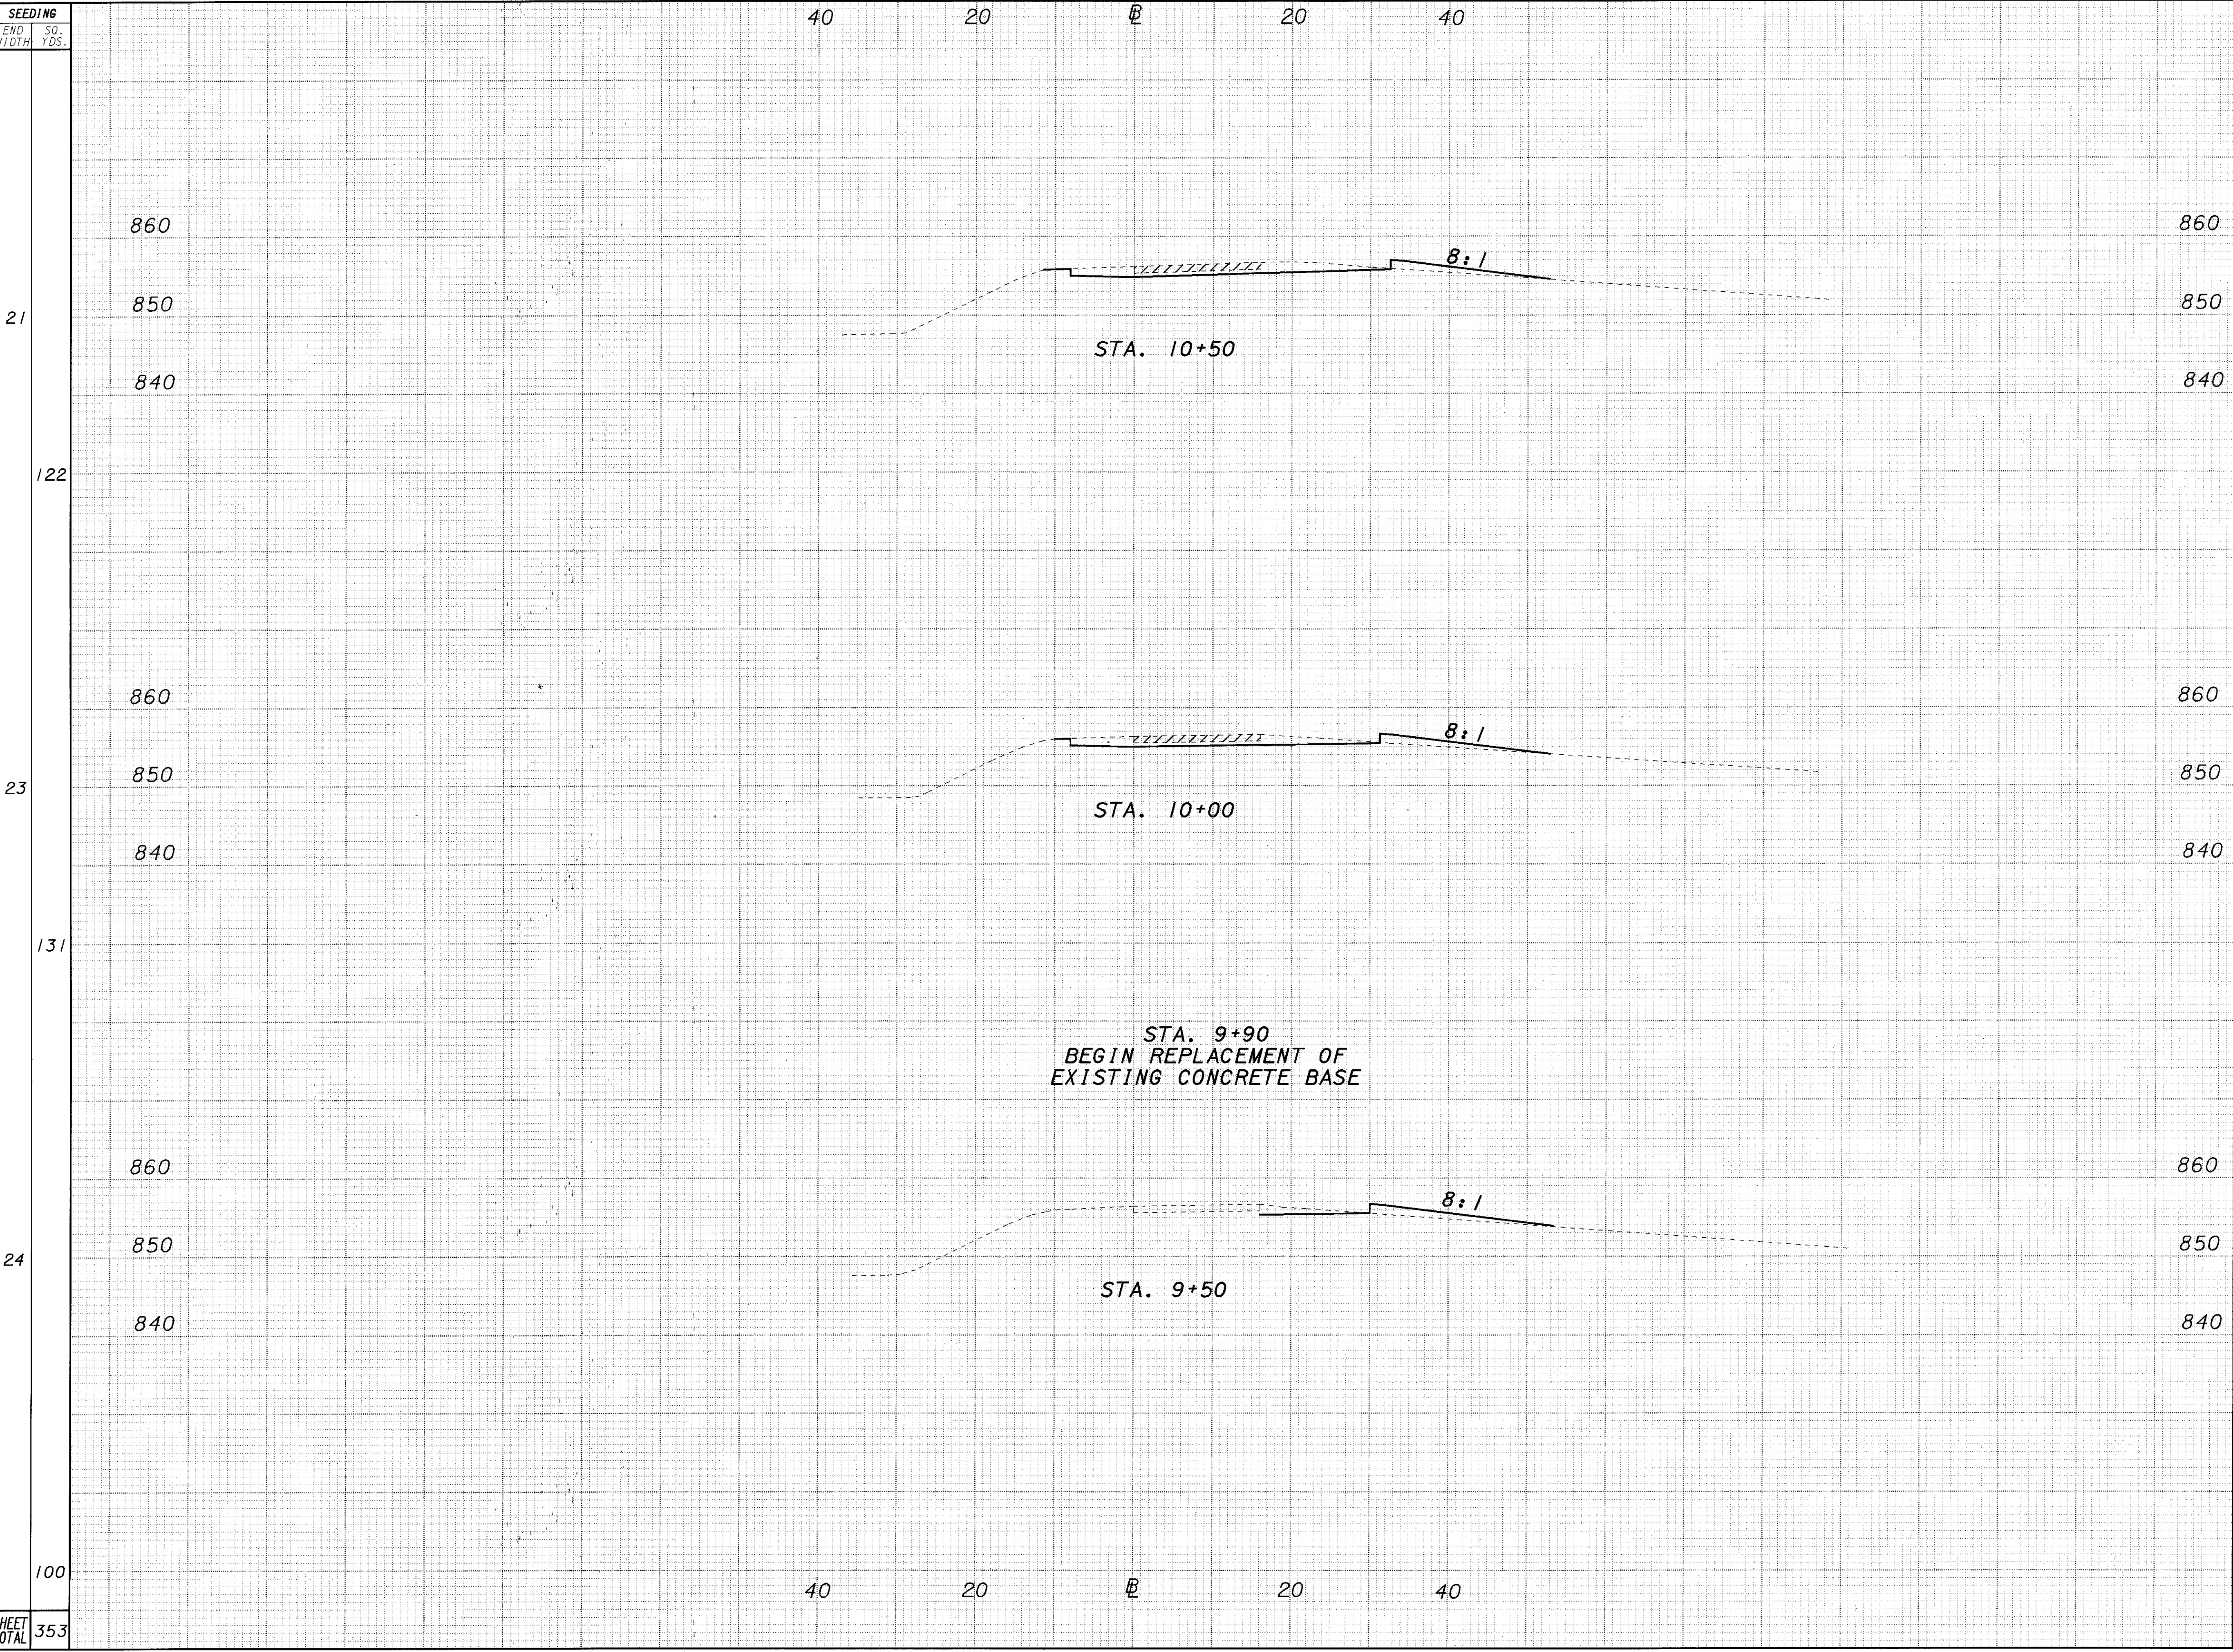

END AREA		VOLUME		CALCULATED JEL	CHECKED JAG
CUT	FILL	CUT	FILL		
31	9	52	20		
25	12	9	4		
9	16	13	24		
22	18				
SHEET TOTAL		96	66		

CROSS SECTION SHEET - S.R. 44 / I.R. 90 RAMP A
STA. 9+50 TO STA. 10+50

LAK-44-0.01