


PLOTTED BY: jgr:movse  
 PLOTTED FROM: \\PROJECTS\p\d09866\09866xag.dgn  
 09866XAG.dgn  
 PLOT SUBMITTED: 10-FEB-1999 10:28

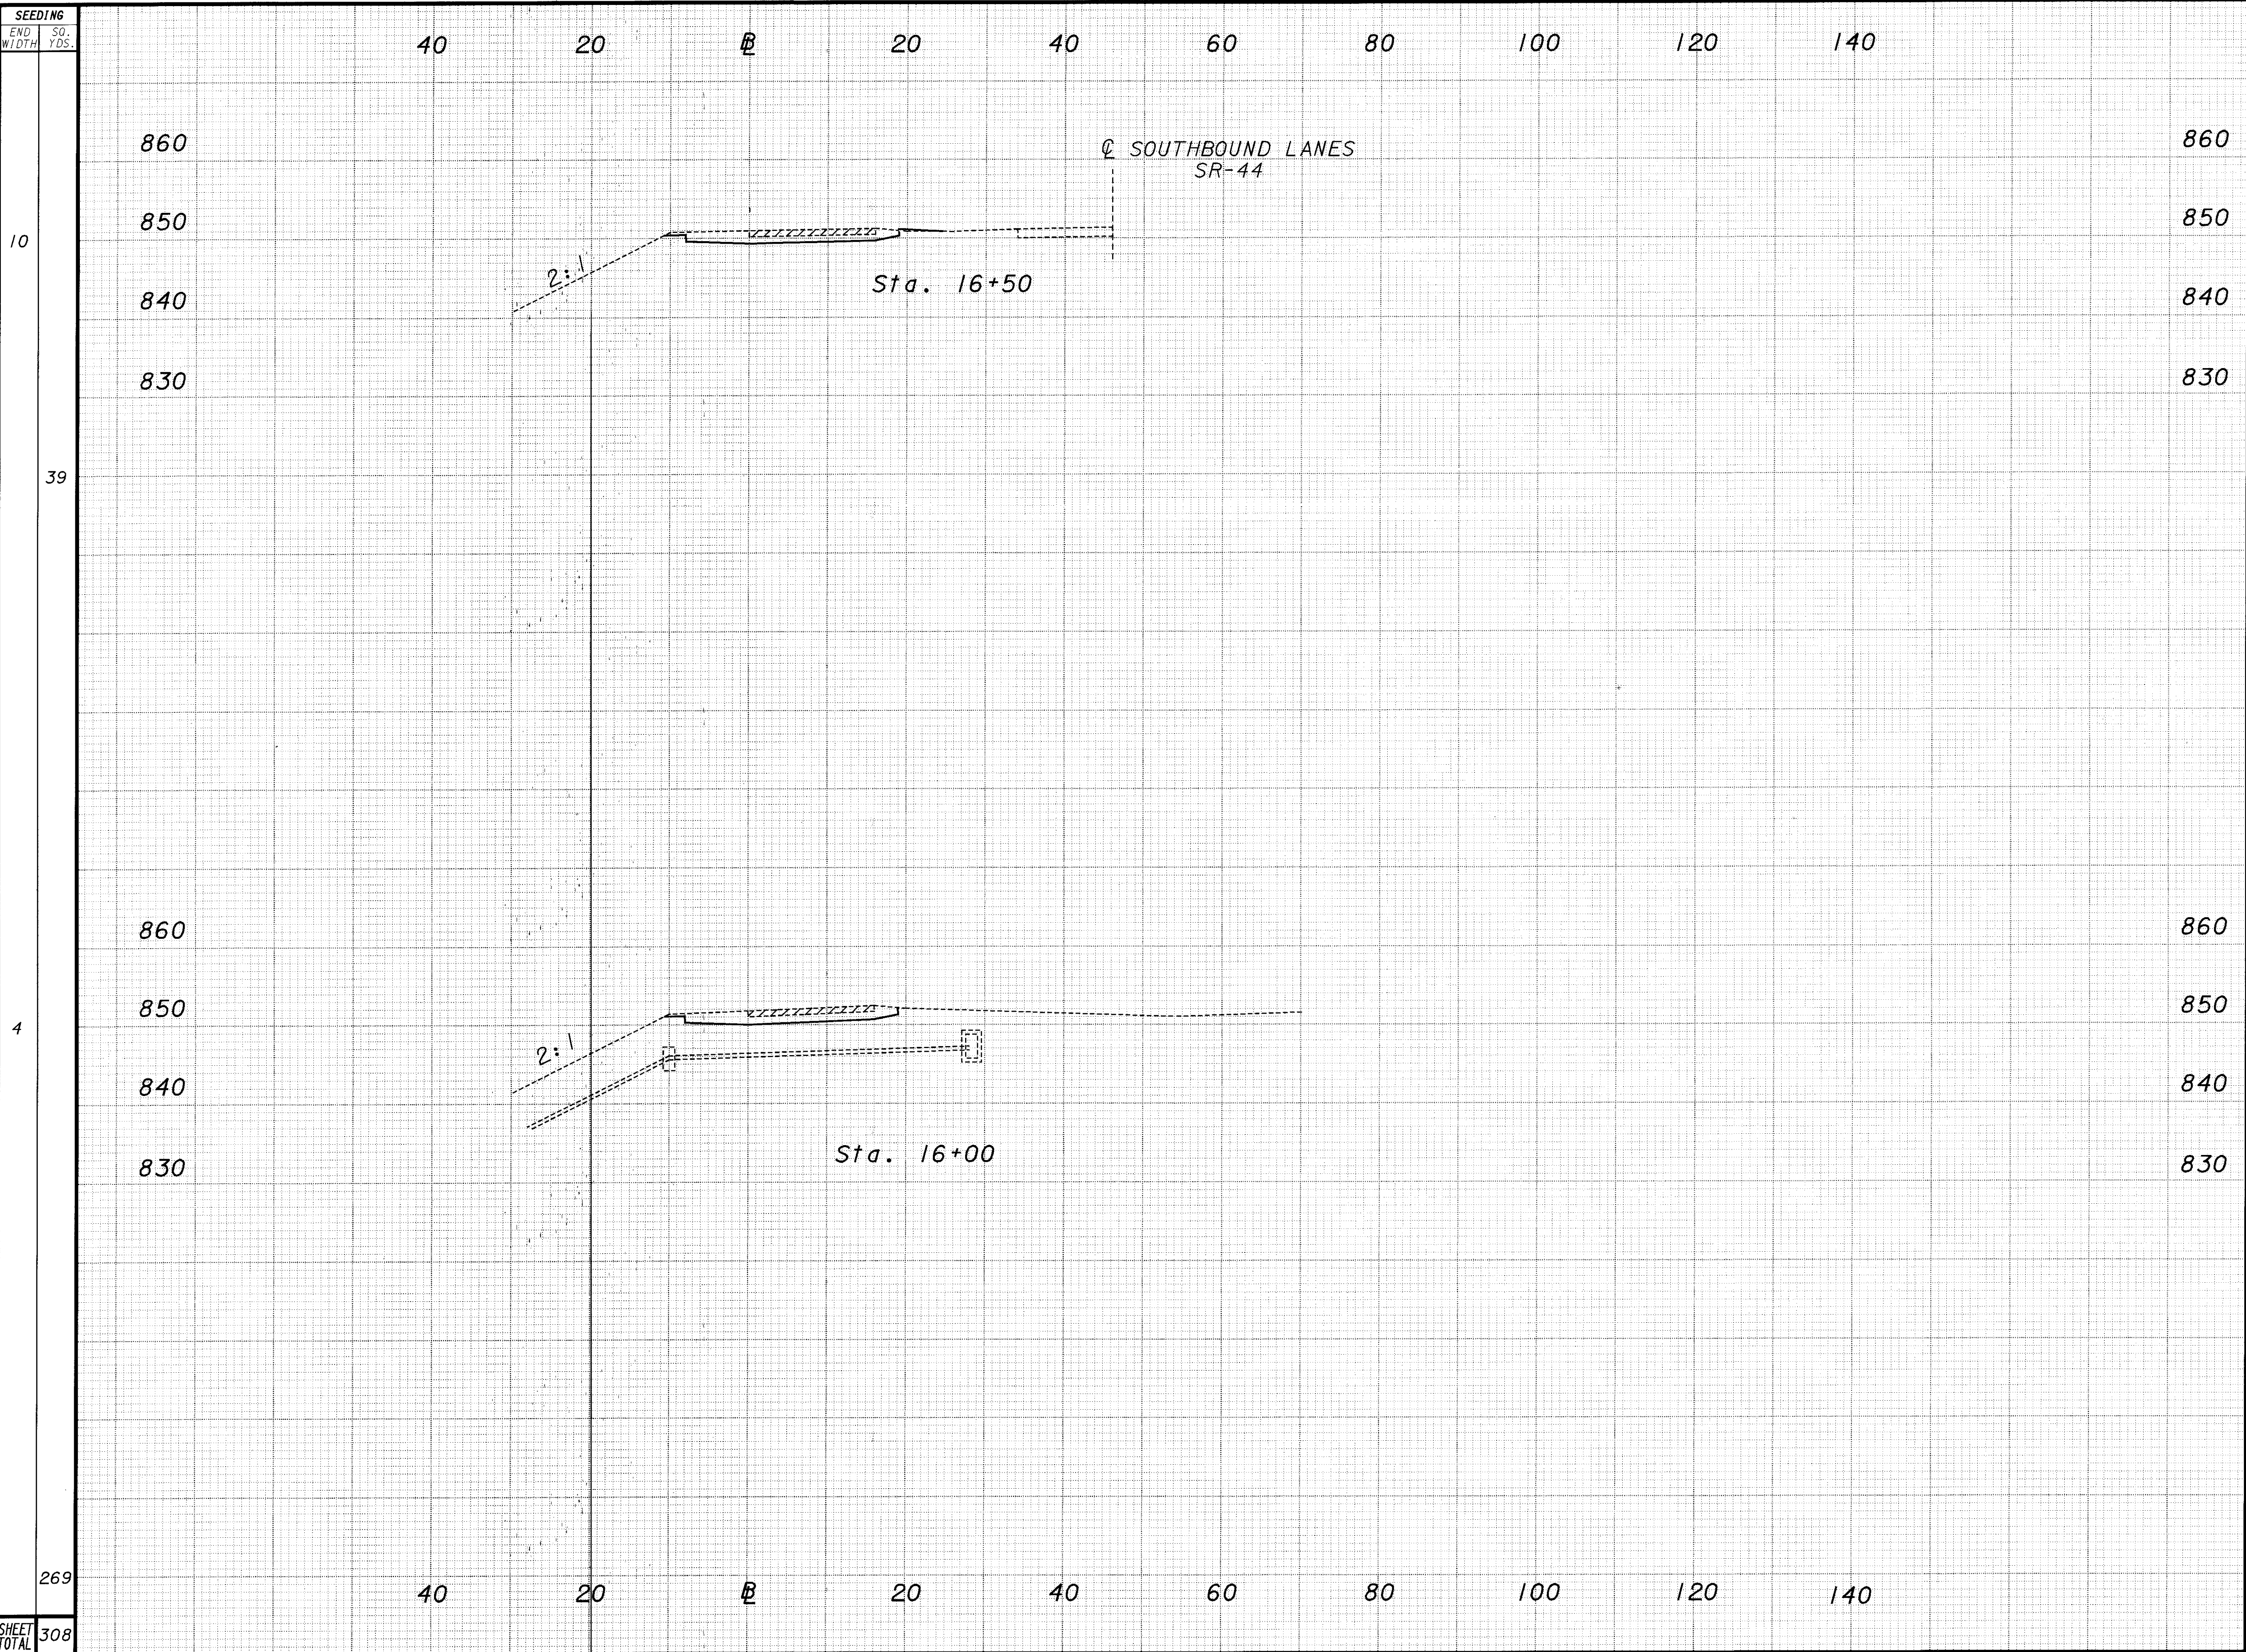

SEEDING		END AREA		VOLUME		CALCULATED	CHECKED
END WIDTH	SO. YDS.	CUT	FILL	CUT	FILL	JEL	JAG
10		32	0				
39				62	0		
4		35	0				
269				126	2		
<b>SHEET TOTAL</b>	<b>308</b>	<b>188</b>	<b>2</b>				

**CROSS SECTION SHEET - S.R. 44/I.R. 90 RAMP A**  
**STA. 16+00 TO STA. 16+50**  
**LAK-44-0.01**

122  
196