


PLOTTED BY: fkonopka
 PLOTTED FROM: \\projects\pid09866\09866tpe.dgn

PLOT SUBMITTED: 05-FEB-1999 10:12


09866tpe.dgn

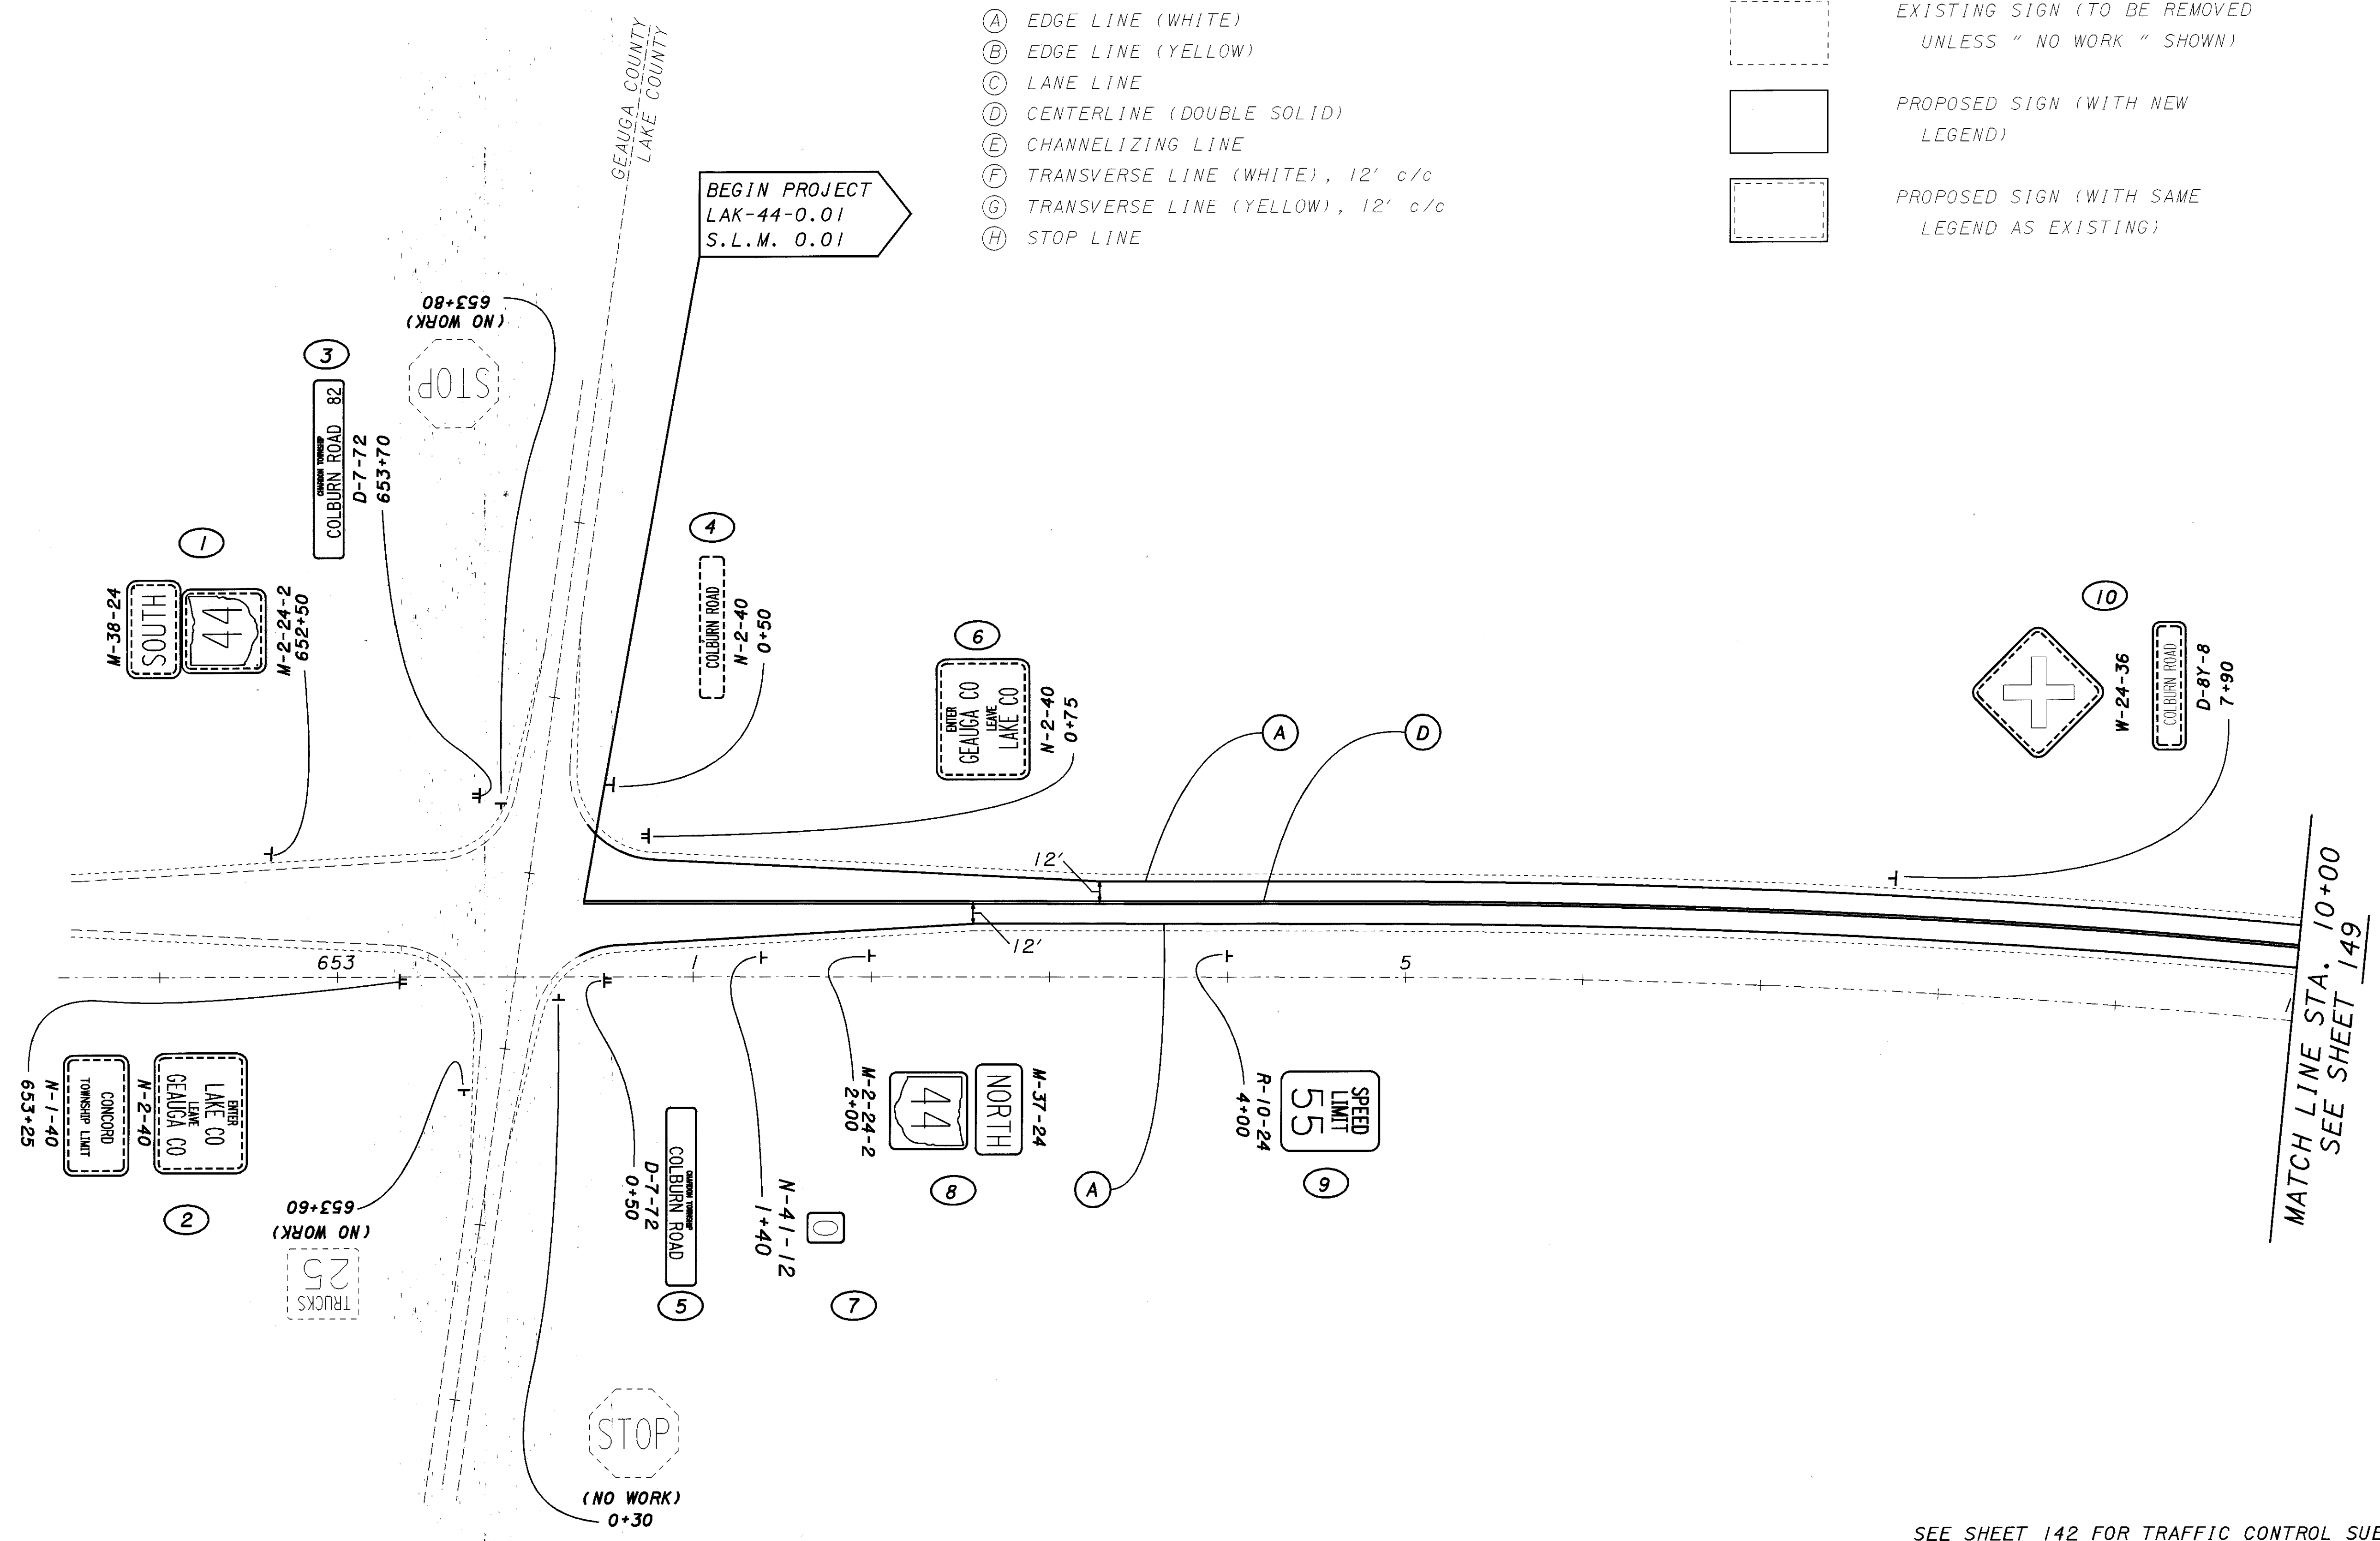

LEGEND

- (A) EDGE LINE (WHITE)
- (B) EDGE LINE (YELLOW)
- (C) LANE LINE
- (D) CENTERLINE (DOUBLE SOLID)
- (E) CHANNELIZING LINE
- (F) TRANSVERSE LINE (WHITE), 12' c/c
- (G) TRANSVERSE LINE (YELLOW), 12' c/c
- (H) STOP LINE

- EXISTING SIGN (TO BE REMOVED UNLESS "NO WORK" SHOWN)
- PROPOSED SIGN (WITH NEW LEGEND)
- PROPOSED SIGN (WITH SAME LEGEND AS EXISTING)

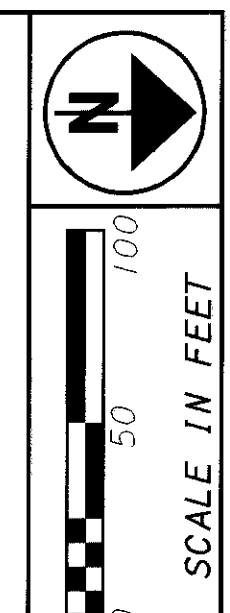

CALCULATED JEL
 CHECKED FLK

TRAFFIC CONTROL - S.R. 44
STA. 638+00 TO STA. 10+00

LAK-44-0.01

148
196

SEE SHEET 142 FOR TRAFFIC CONTROL SUB-SUMMARY