


PLOTTED BY: fkonopka
 PLOTTED FROM: I:\projects\pid09866\09866tpb.dgn
 09866tpb.dgn
 05-FEB-1999 10:12

MATCH LINE STA. 23+00 SR-44
 SEE ABOVE

MATCH LINE STA. 10+00 SR-44
 SEE SHEET 148

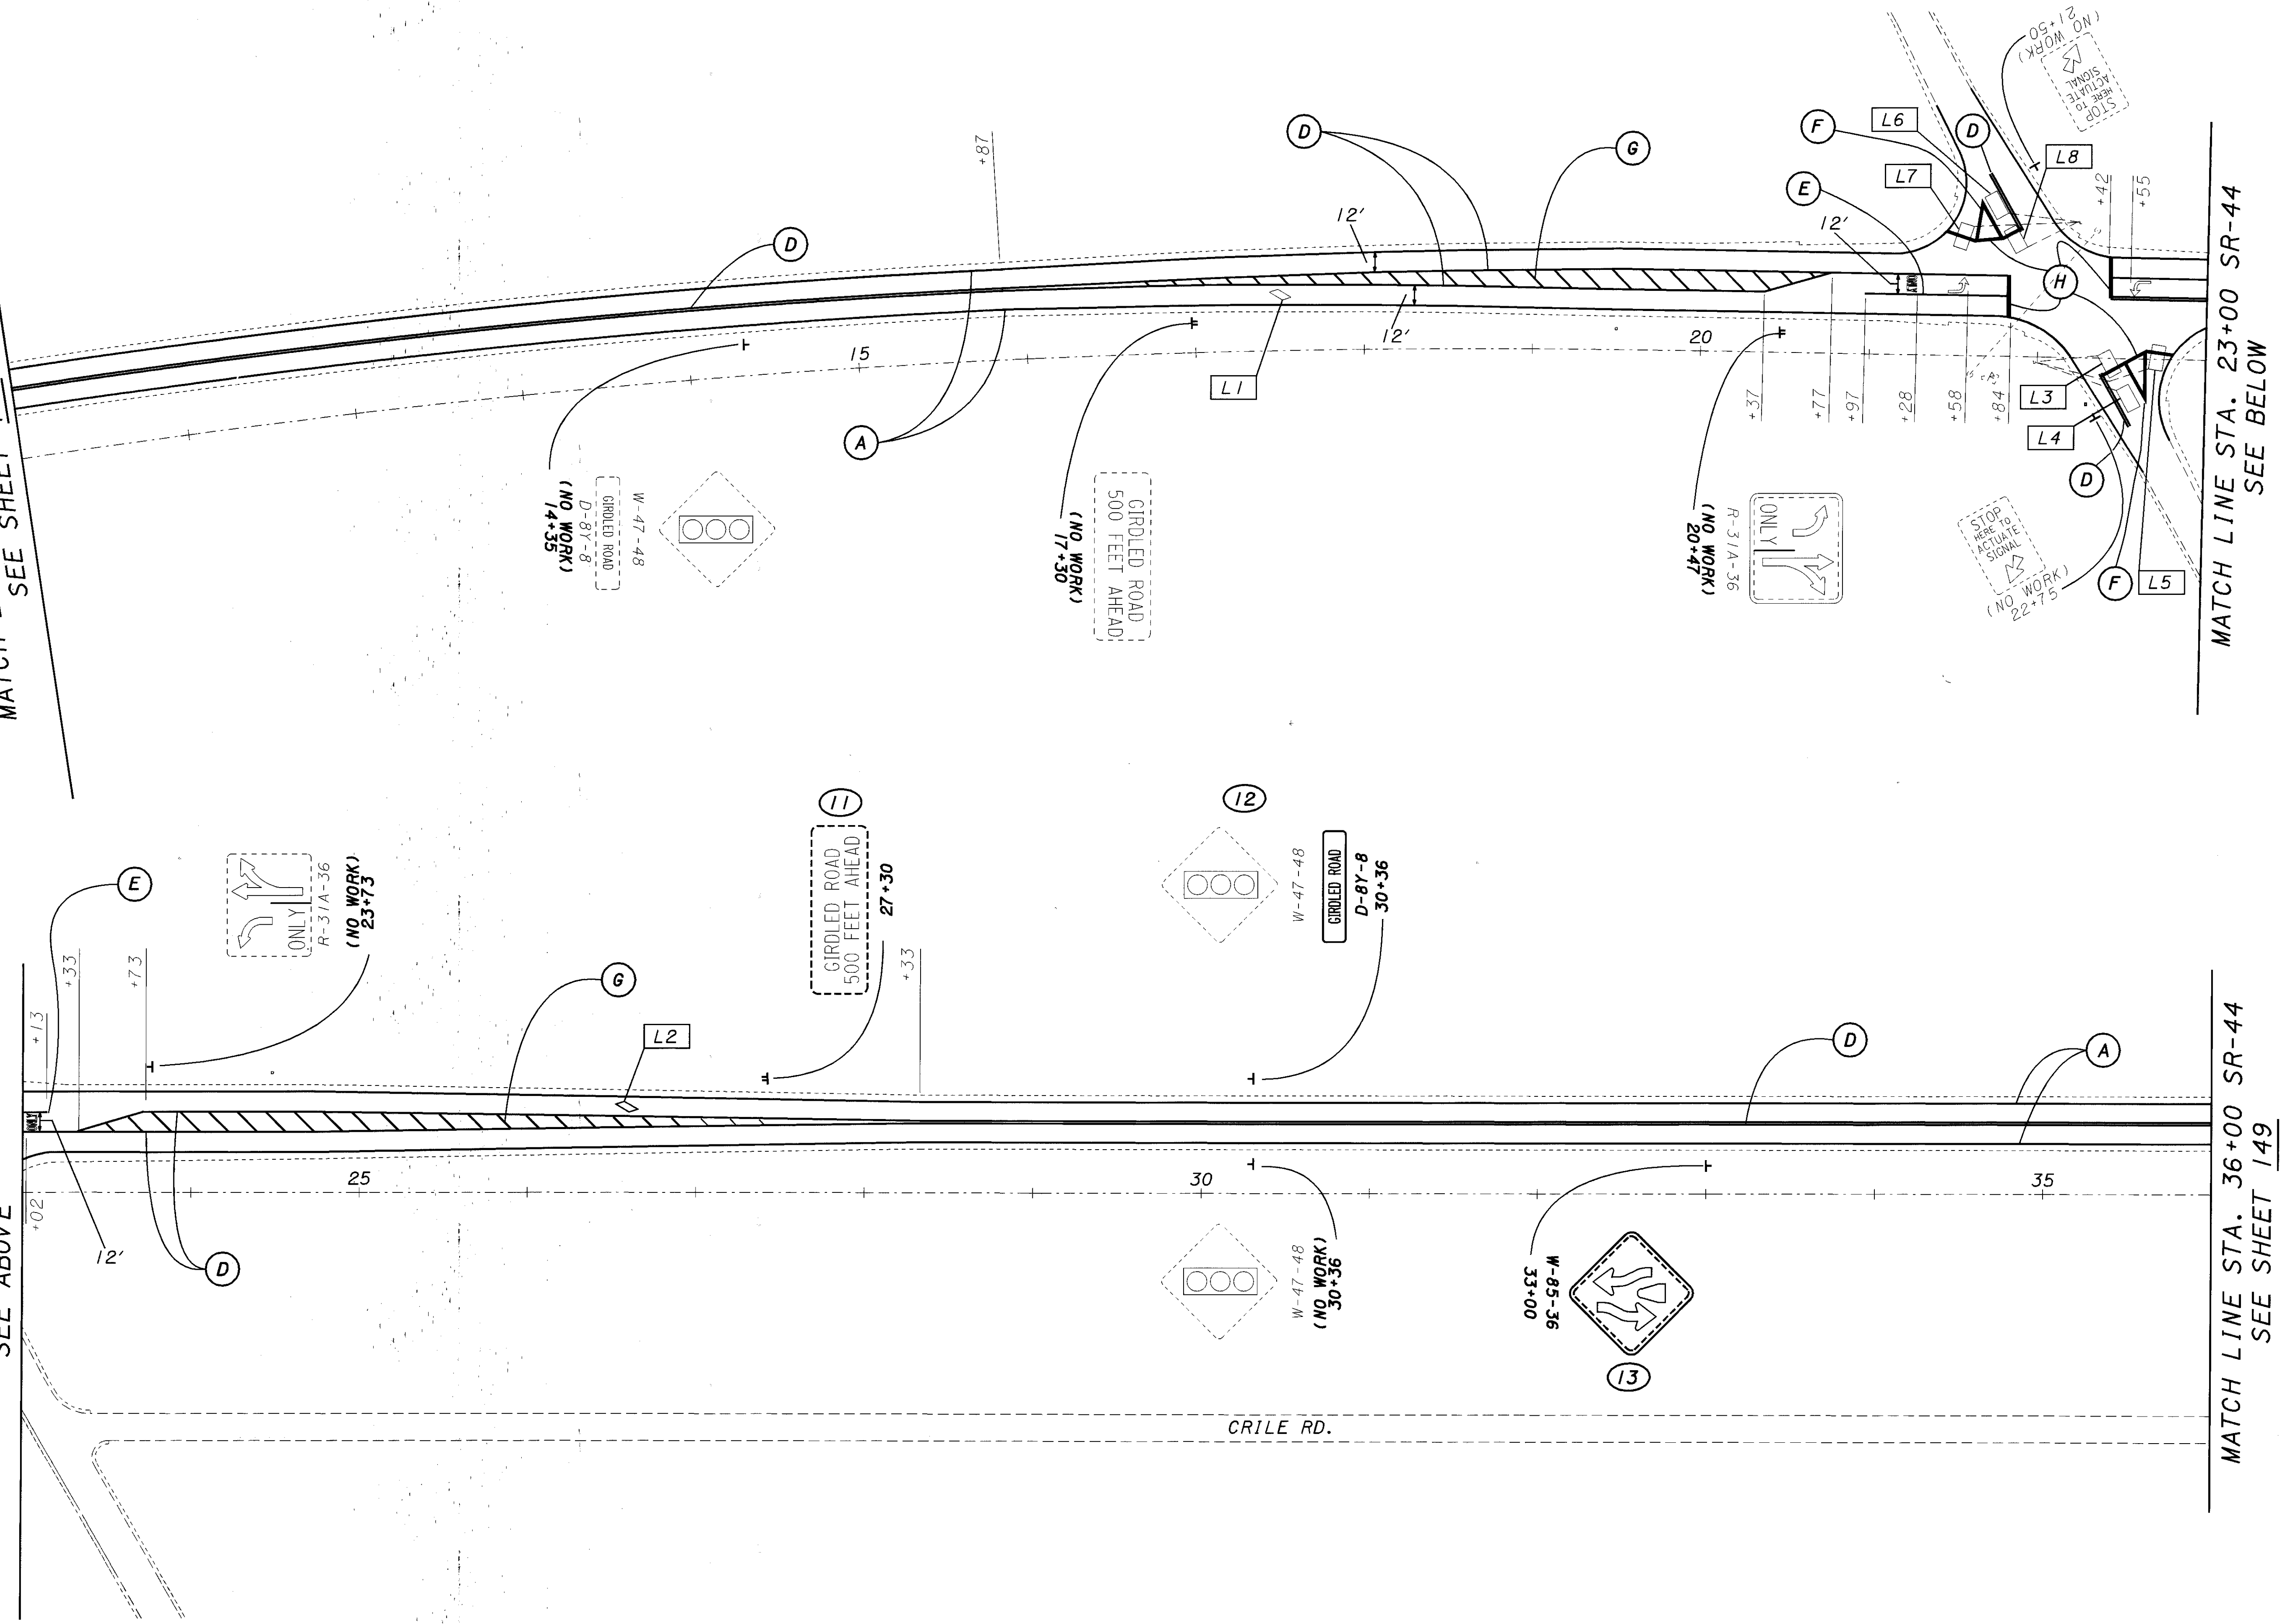

MATCH LINE STA. 23+00 SR-44
 SEE ABOVE

MATCH LINE STA. 36+00 SR-44
 SEE SHEET 149

MATCH LINE STA. 23+00 SR-44
 SEE BELOW

SEE SHEET 148 FOR PAVEMENT MARKING LEGEND
 SEE SHEET 142 FOR TRAFFIC CONTROL SUB -SUMMARY

LAK-44-0.01

TRAFFIC CONTROL - S.R. 44
 STA. 10+00 TO STA. 36+00

CALCULATED JEL
 CHECKED FLK

