

PLOTTED BY: fkonopka
PLOTTED FROM: \\projects\pid09866\09866.tpd.dgn

09866.tpd.dgn


09866.tpd.dgn

PLOT SUBMITTED: 05-FEB-1999 10:13

MATCH LINE STA. 62+00 SR-44
SEE SHEET 150

MATCH LINE STA. 75+00 SR-44
SEE ABOVE

MATCH LINE STA. 88+00 SR-44
SEE SHEET 152

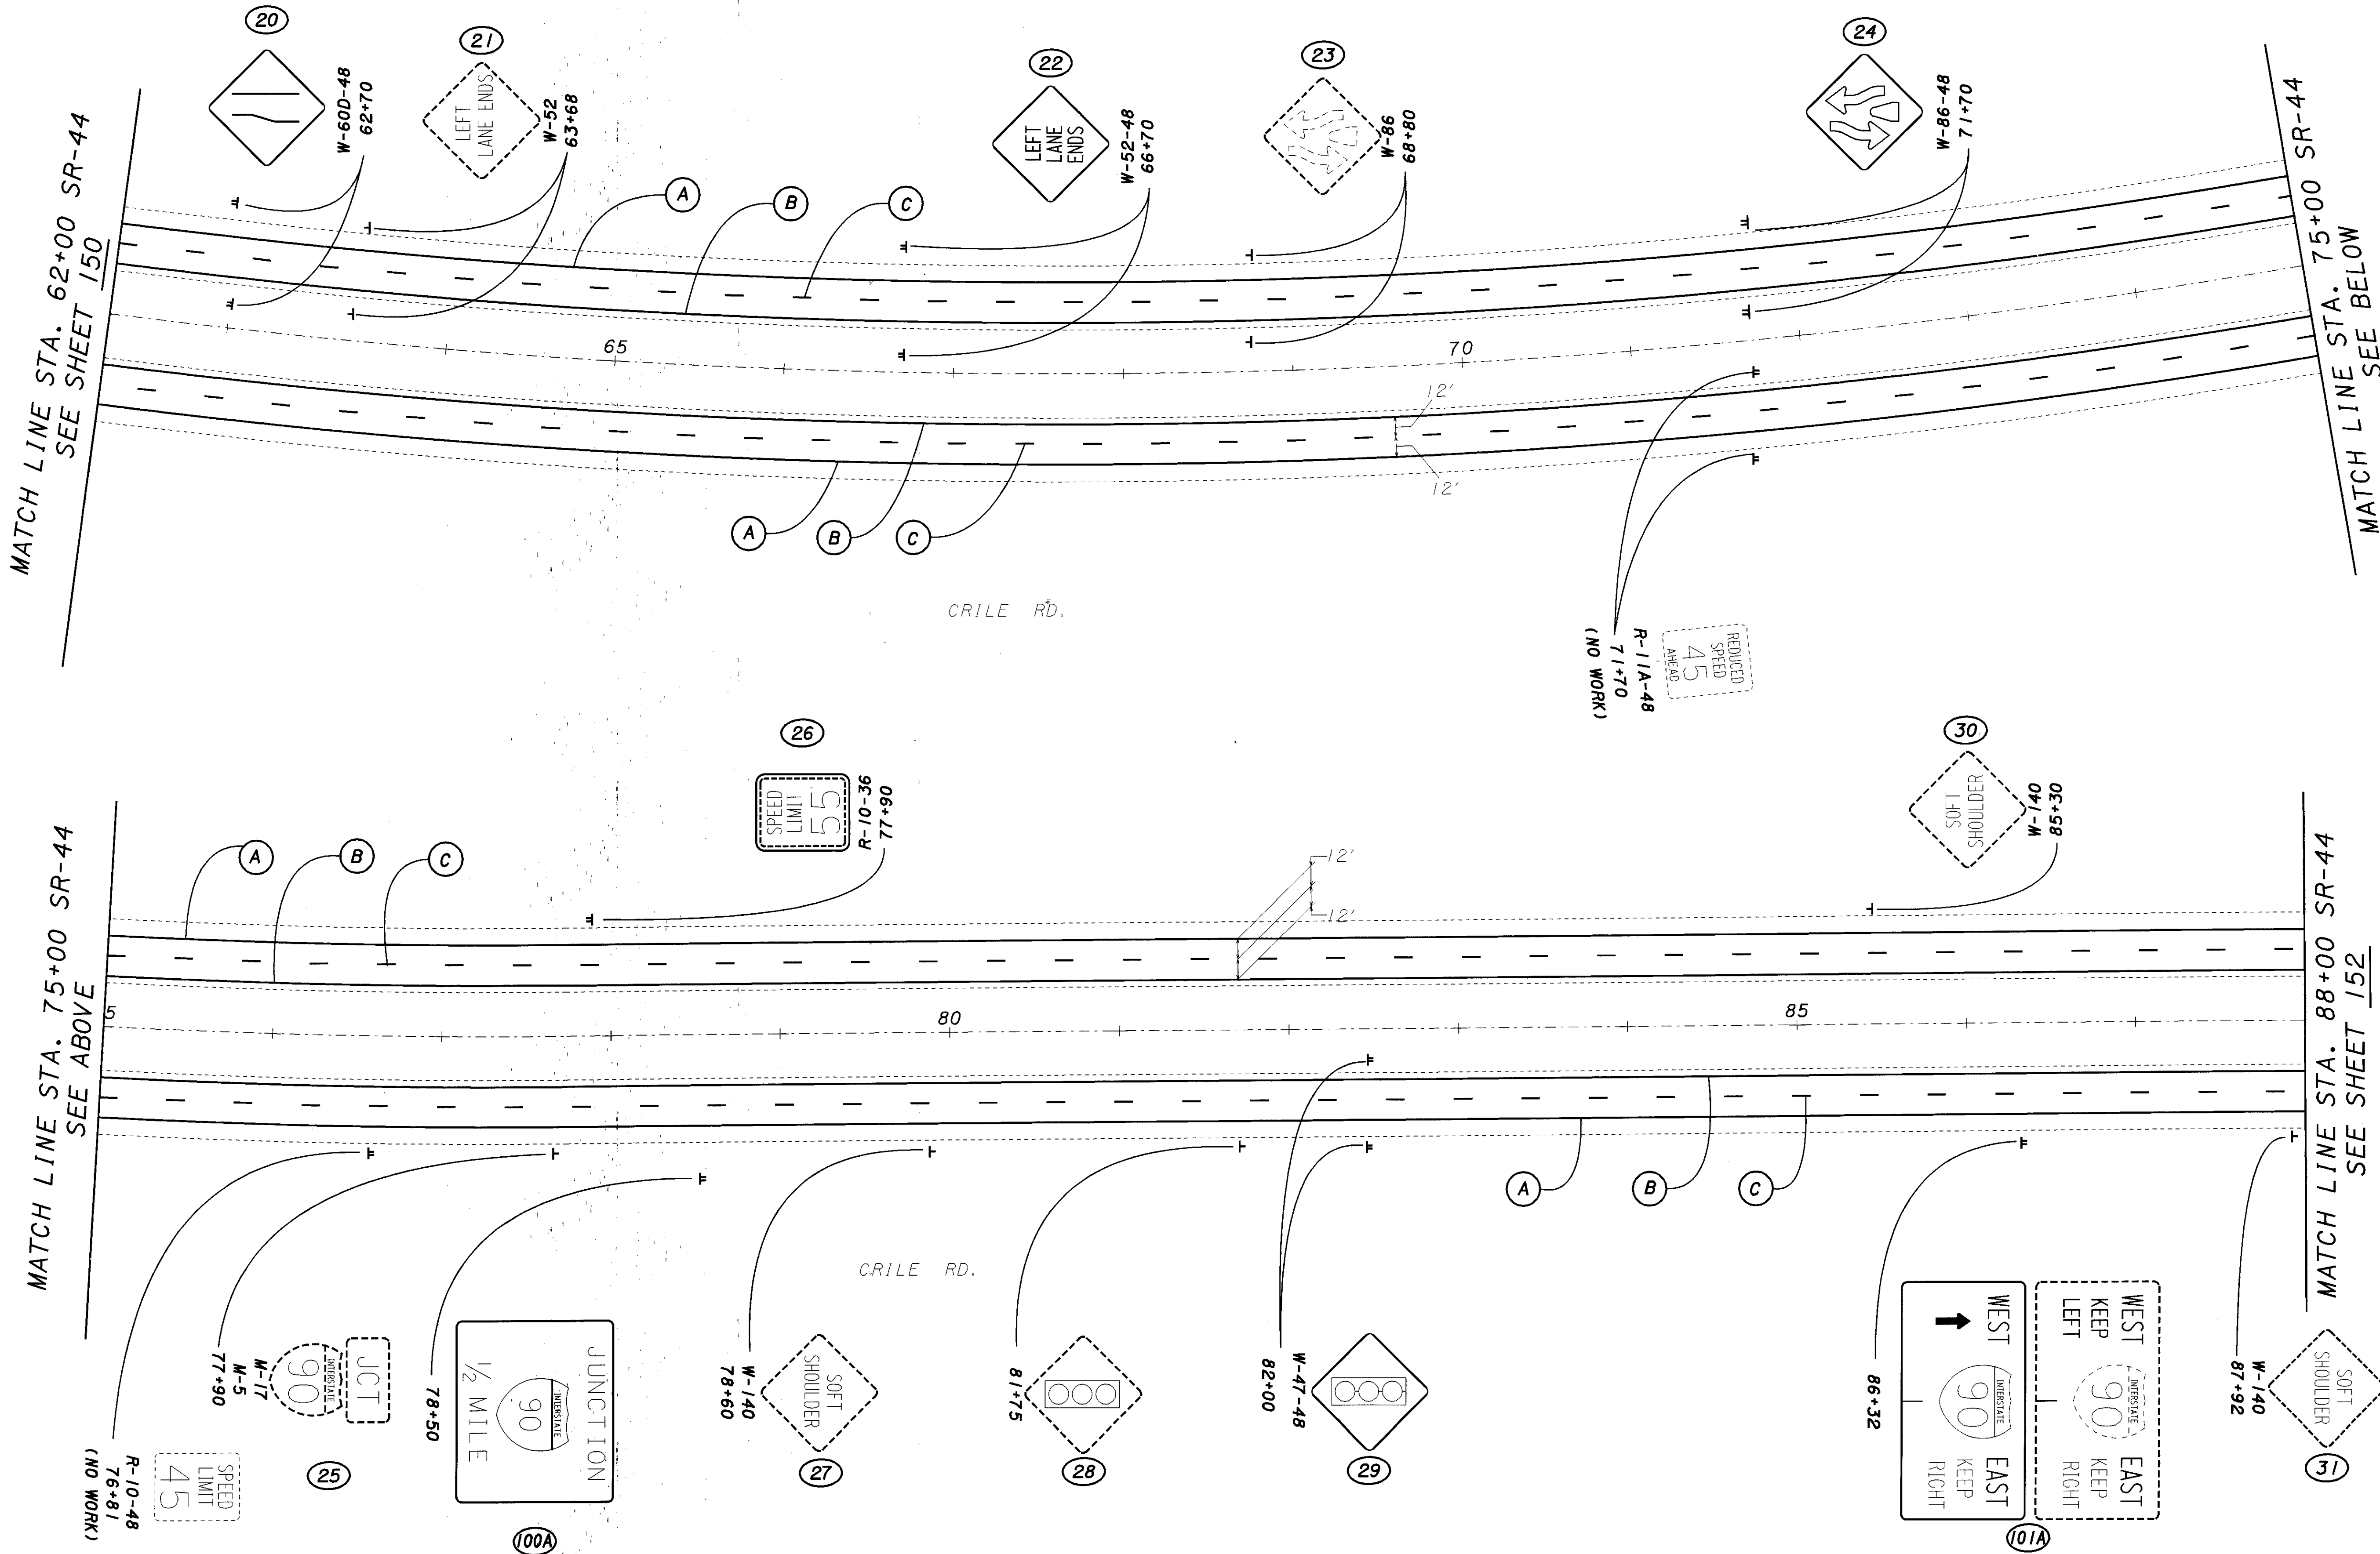

SEE SHEET 148 FOR PAVEMENT MARKING LEGEND
SEE SHEET 142/145 FOR TRAFFIC CONTROL SUB-SUMMARY

CALCULATED JEL		CHECKED FLK	
LAK-44-0.01		TRAFFIC CONTROL - S.R. 44 STA. 62+00 TO STA. 88+00	
151		196	

SCALE IN FEET
0 50 100

N