


MATCH LINE STA. 88+00 SR-44  
SEE SHEET 151

MATCH LINE STA. 115+00 SR-44  
SEE SHEET 153

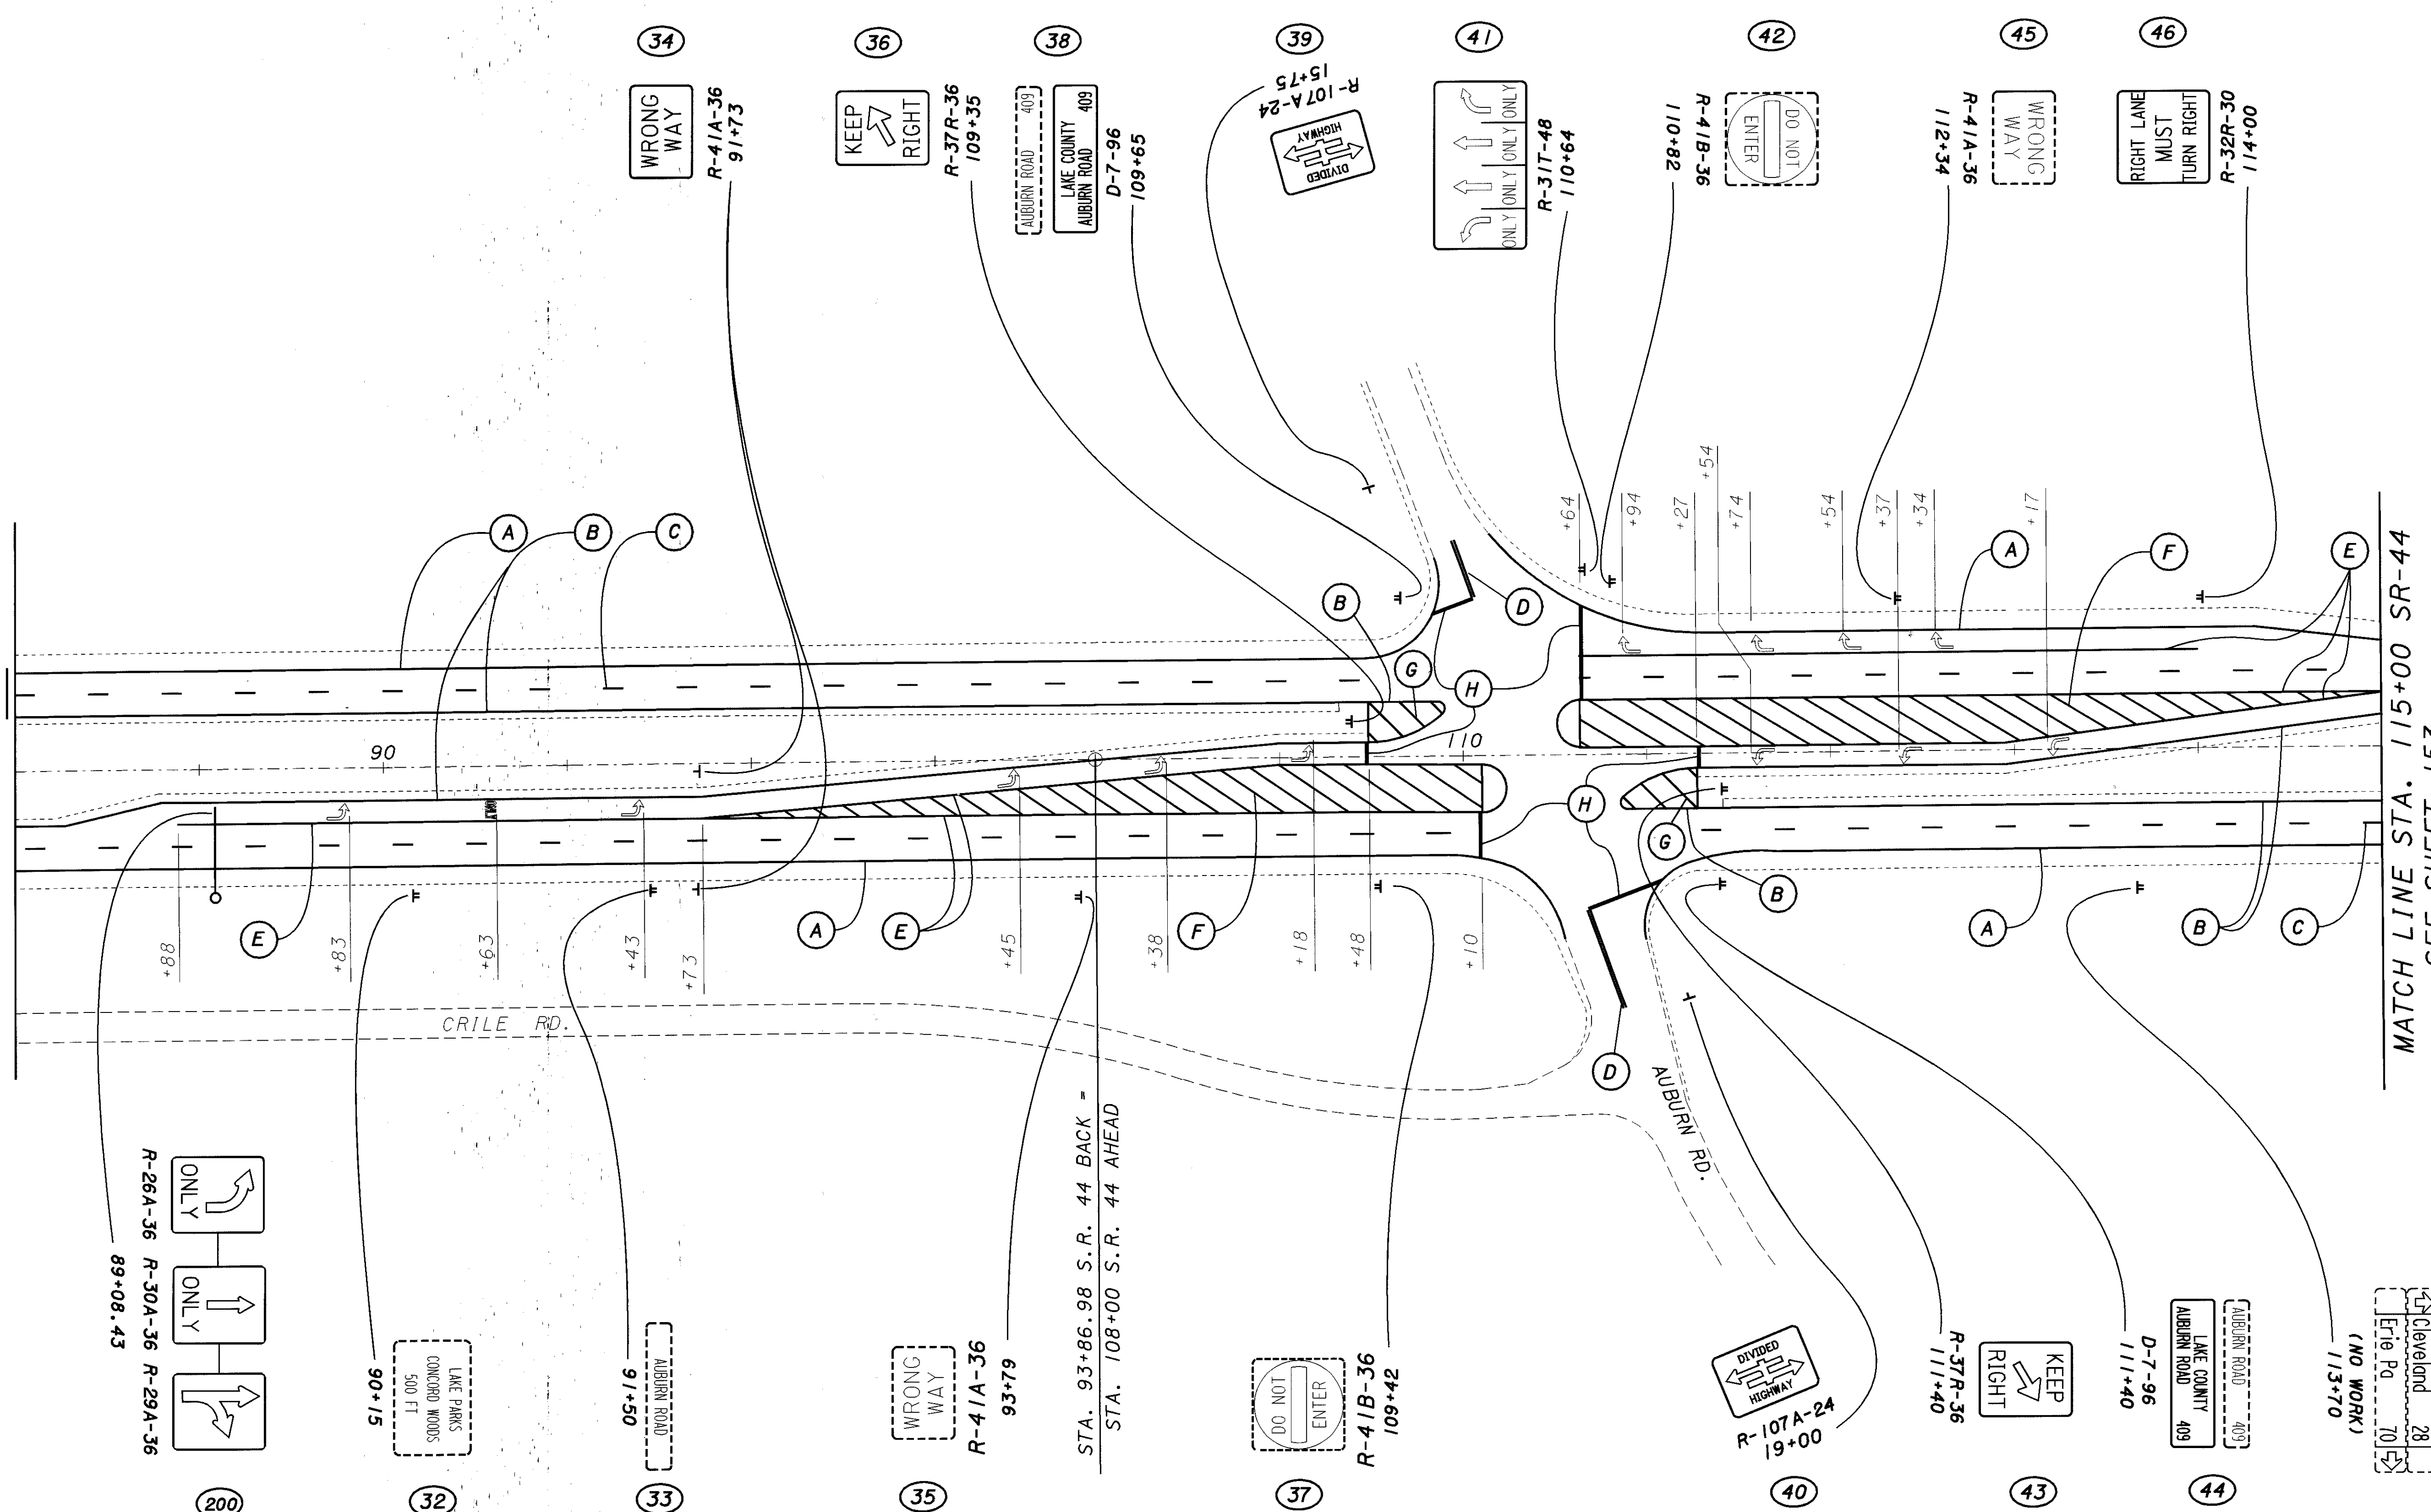

R-26A-36 ONLY  
R-30A-36 ONLY  
R-29A-36 ONLY  
89+08.43

LAKE PARKS  
CONCORD WOODS  
500 FT  
90+15

AUBURN ROAD  
05+16

WRONG WAY  
R-41A-36  
93+79

STA. 93+86.98 S.R. 44 BACK =  
STA. 108+00 S.R. 44 AHEAD

DO NOT ENTER  
R-41B-36  
109+42

DIVIDED HIGHWAY  
R-107A-24  
19+00

KEEP RIGHT  
R-37R-36  
111+40

AUBURN ROAD  
LAKE COUNTY  
AUBURN ROAD  
409  
D-7-96  
111+40

Cleveland 28  
Erie Pa 70  
113+70  
(NO WORK)

SEE SHEET 181 FOR TRAFFIC SIGNAL PLAN  
SEE SHEET 148 FOR PAVEMENT MARKING LEGEND  
SEE SHEET 142/146 FOR TRAFFIC CONTROL SUB-SUMMARY