


PLOTTED BY: fkonopka
 PLOTTED FROM: \\projects\p1d09866\09866tpf.dgn

PLOT SUBMITTED: 09-FEB-1999 12:03

09866tpf.dgn

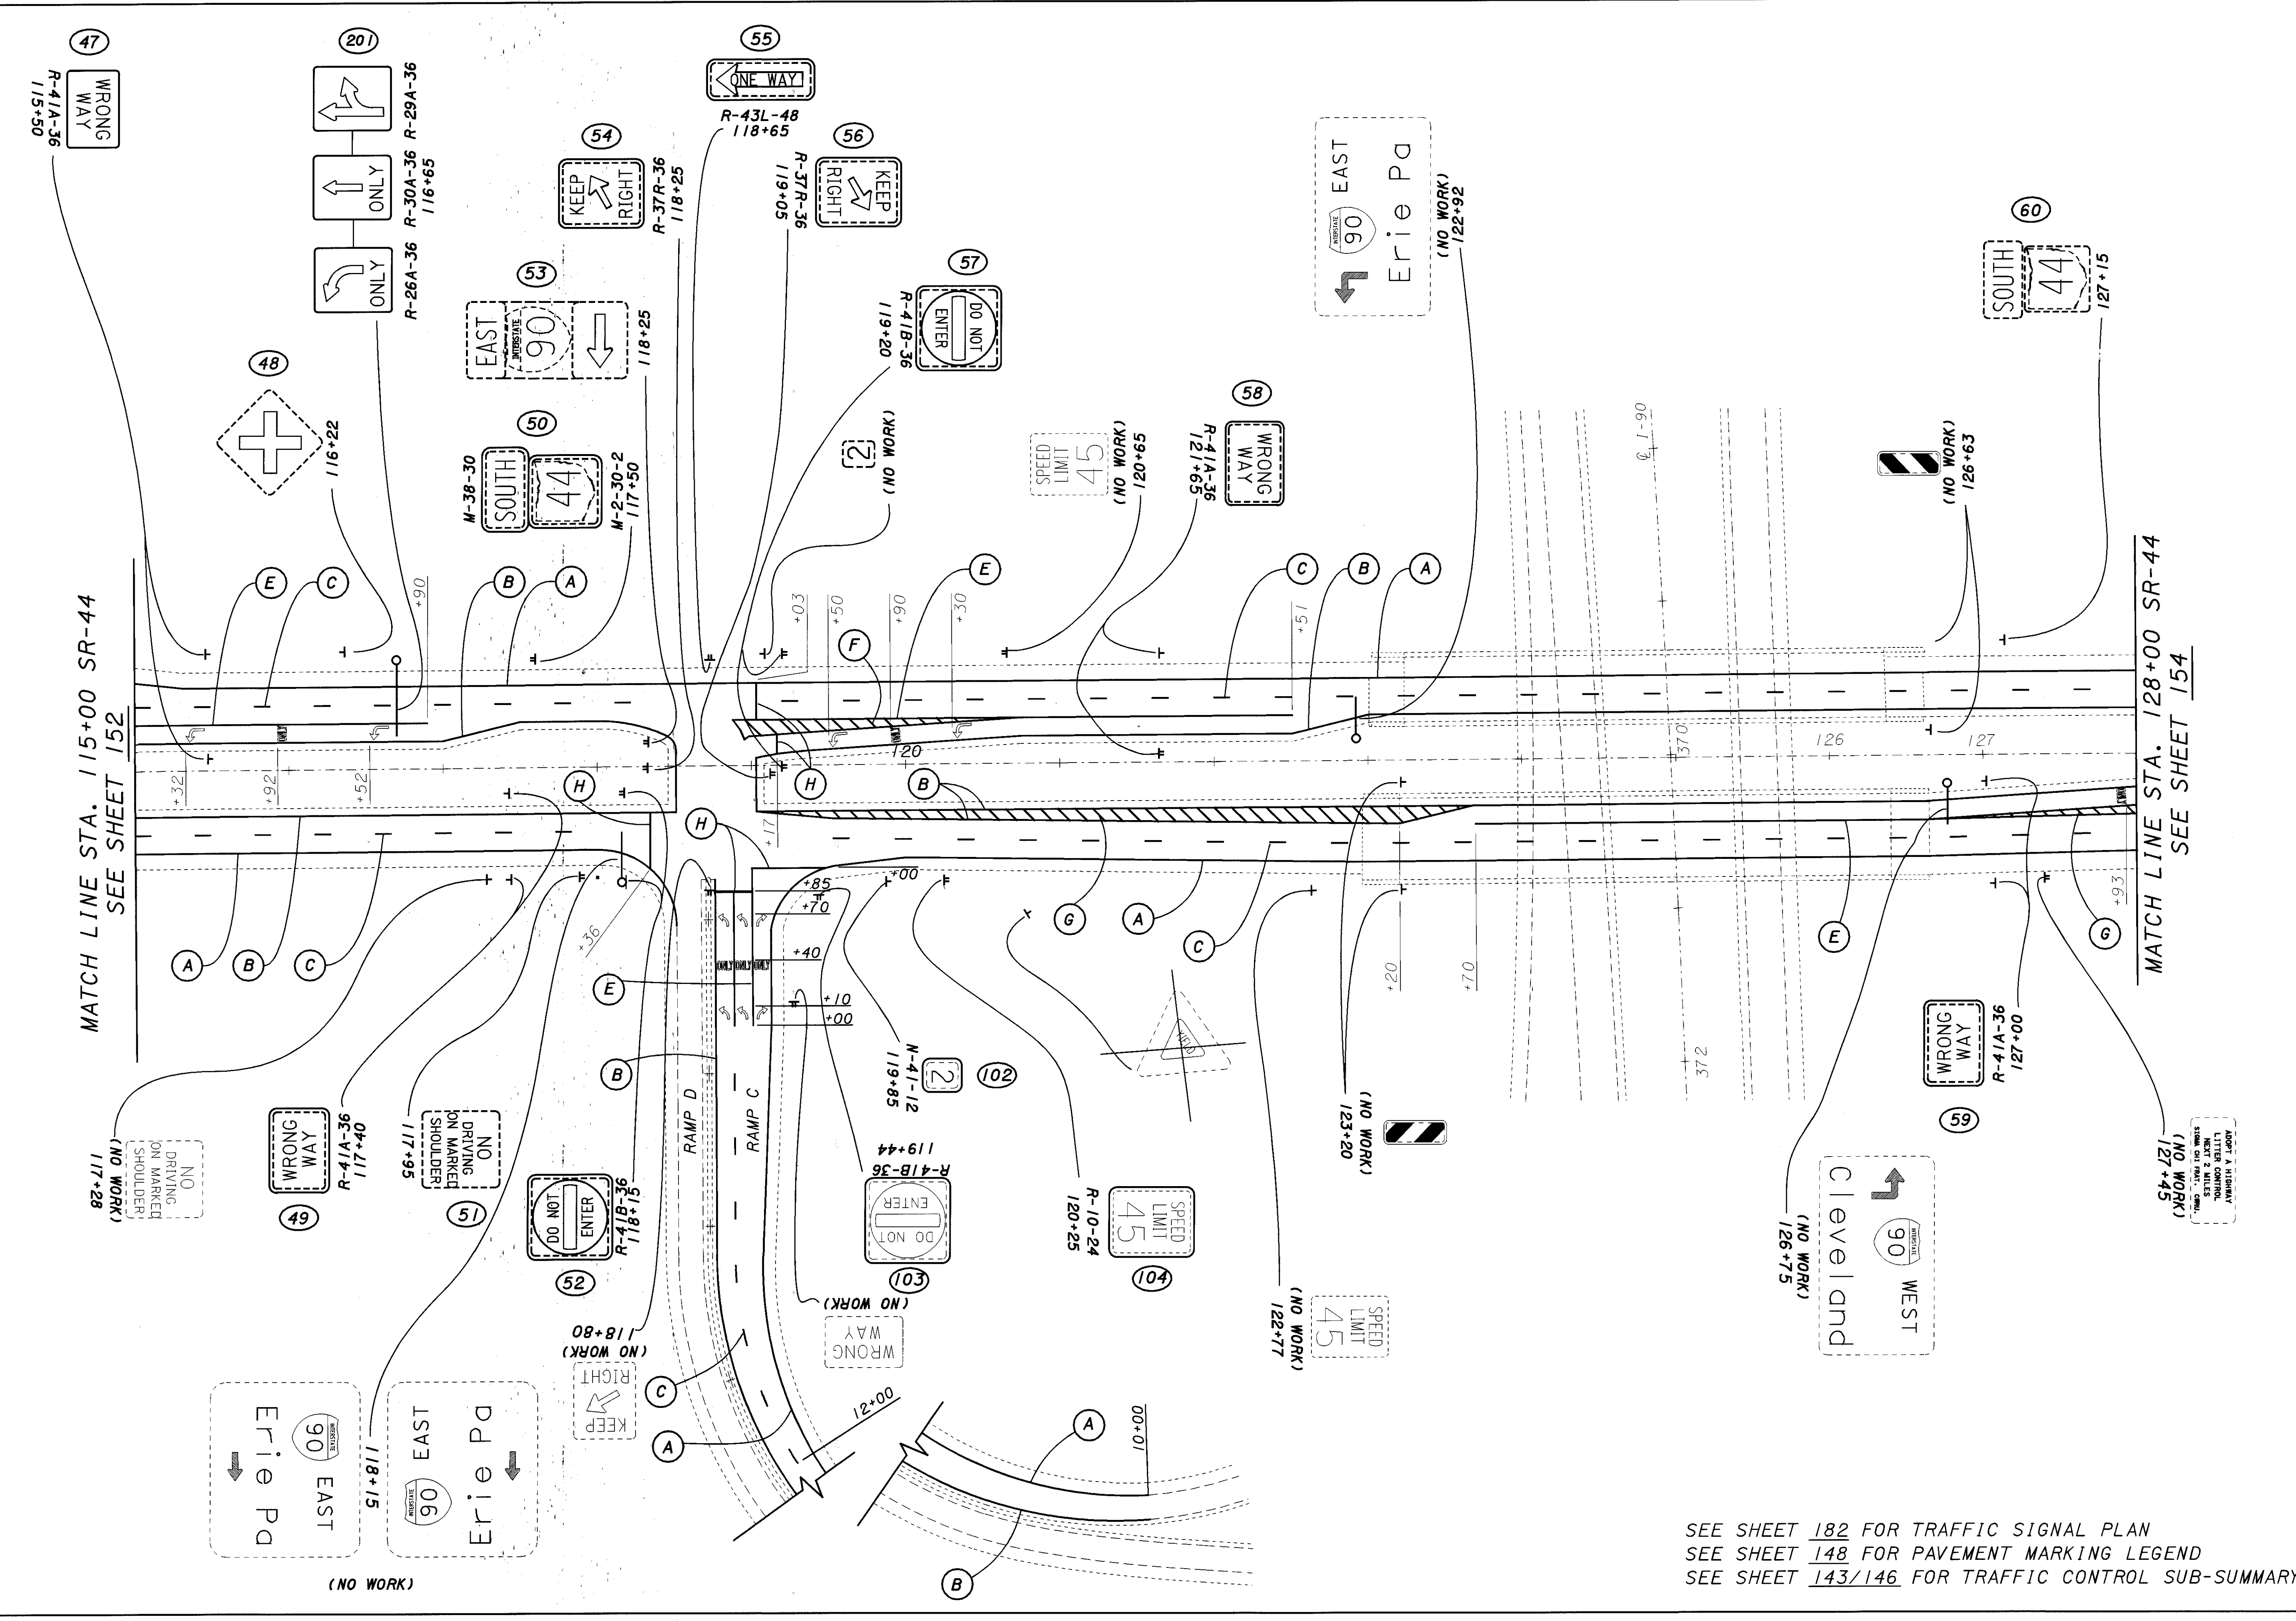

MATCH LINE STA. 115+00 SR-44
 SEE SHEET 152

MATCH LINE STA. 128+00 SR-44
 SEE SHEET 154

SEE SHEET 182 FOR TRAFFIC SIGNAL PLAN
 SEE SHEET 148 FOR PAVEMENT MARKING LEGEND
 SEE SHEET 143/146 FOR TRAFFIC CONTROL SUB-SUMMARY

CALCULATED	JEL
CHECKED	FLK

SCALE IN FEET
 0 50 100

TRAFFIC CONTROL - S.R. 44
STA. 115+00 TO STA. 128+00

LAK-44-0.01