


PLOTTED BY: fkonopka
PLOTTED FROM: i:\projects\pid09866\09866+tp.dgn
09866+tp.dgn
PLOT SUBMITTED: 05-FEB-1999 10:17

SEE SHEET 161 FOR SR-84 SIGNING PLAN
SEE SHEET 148 FOR PAVEMENT MARKING LEGEND
SEE SHEET 143-145 FOR TRAFFIC CONTROL SUB-SUMMARY

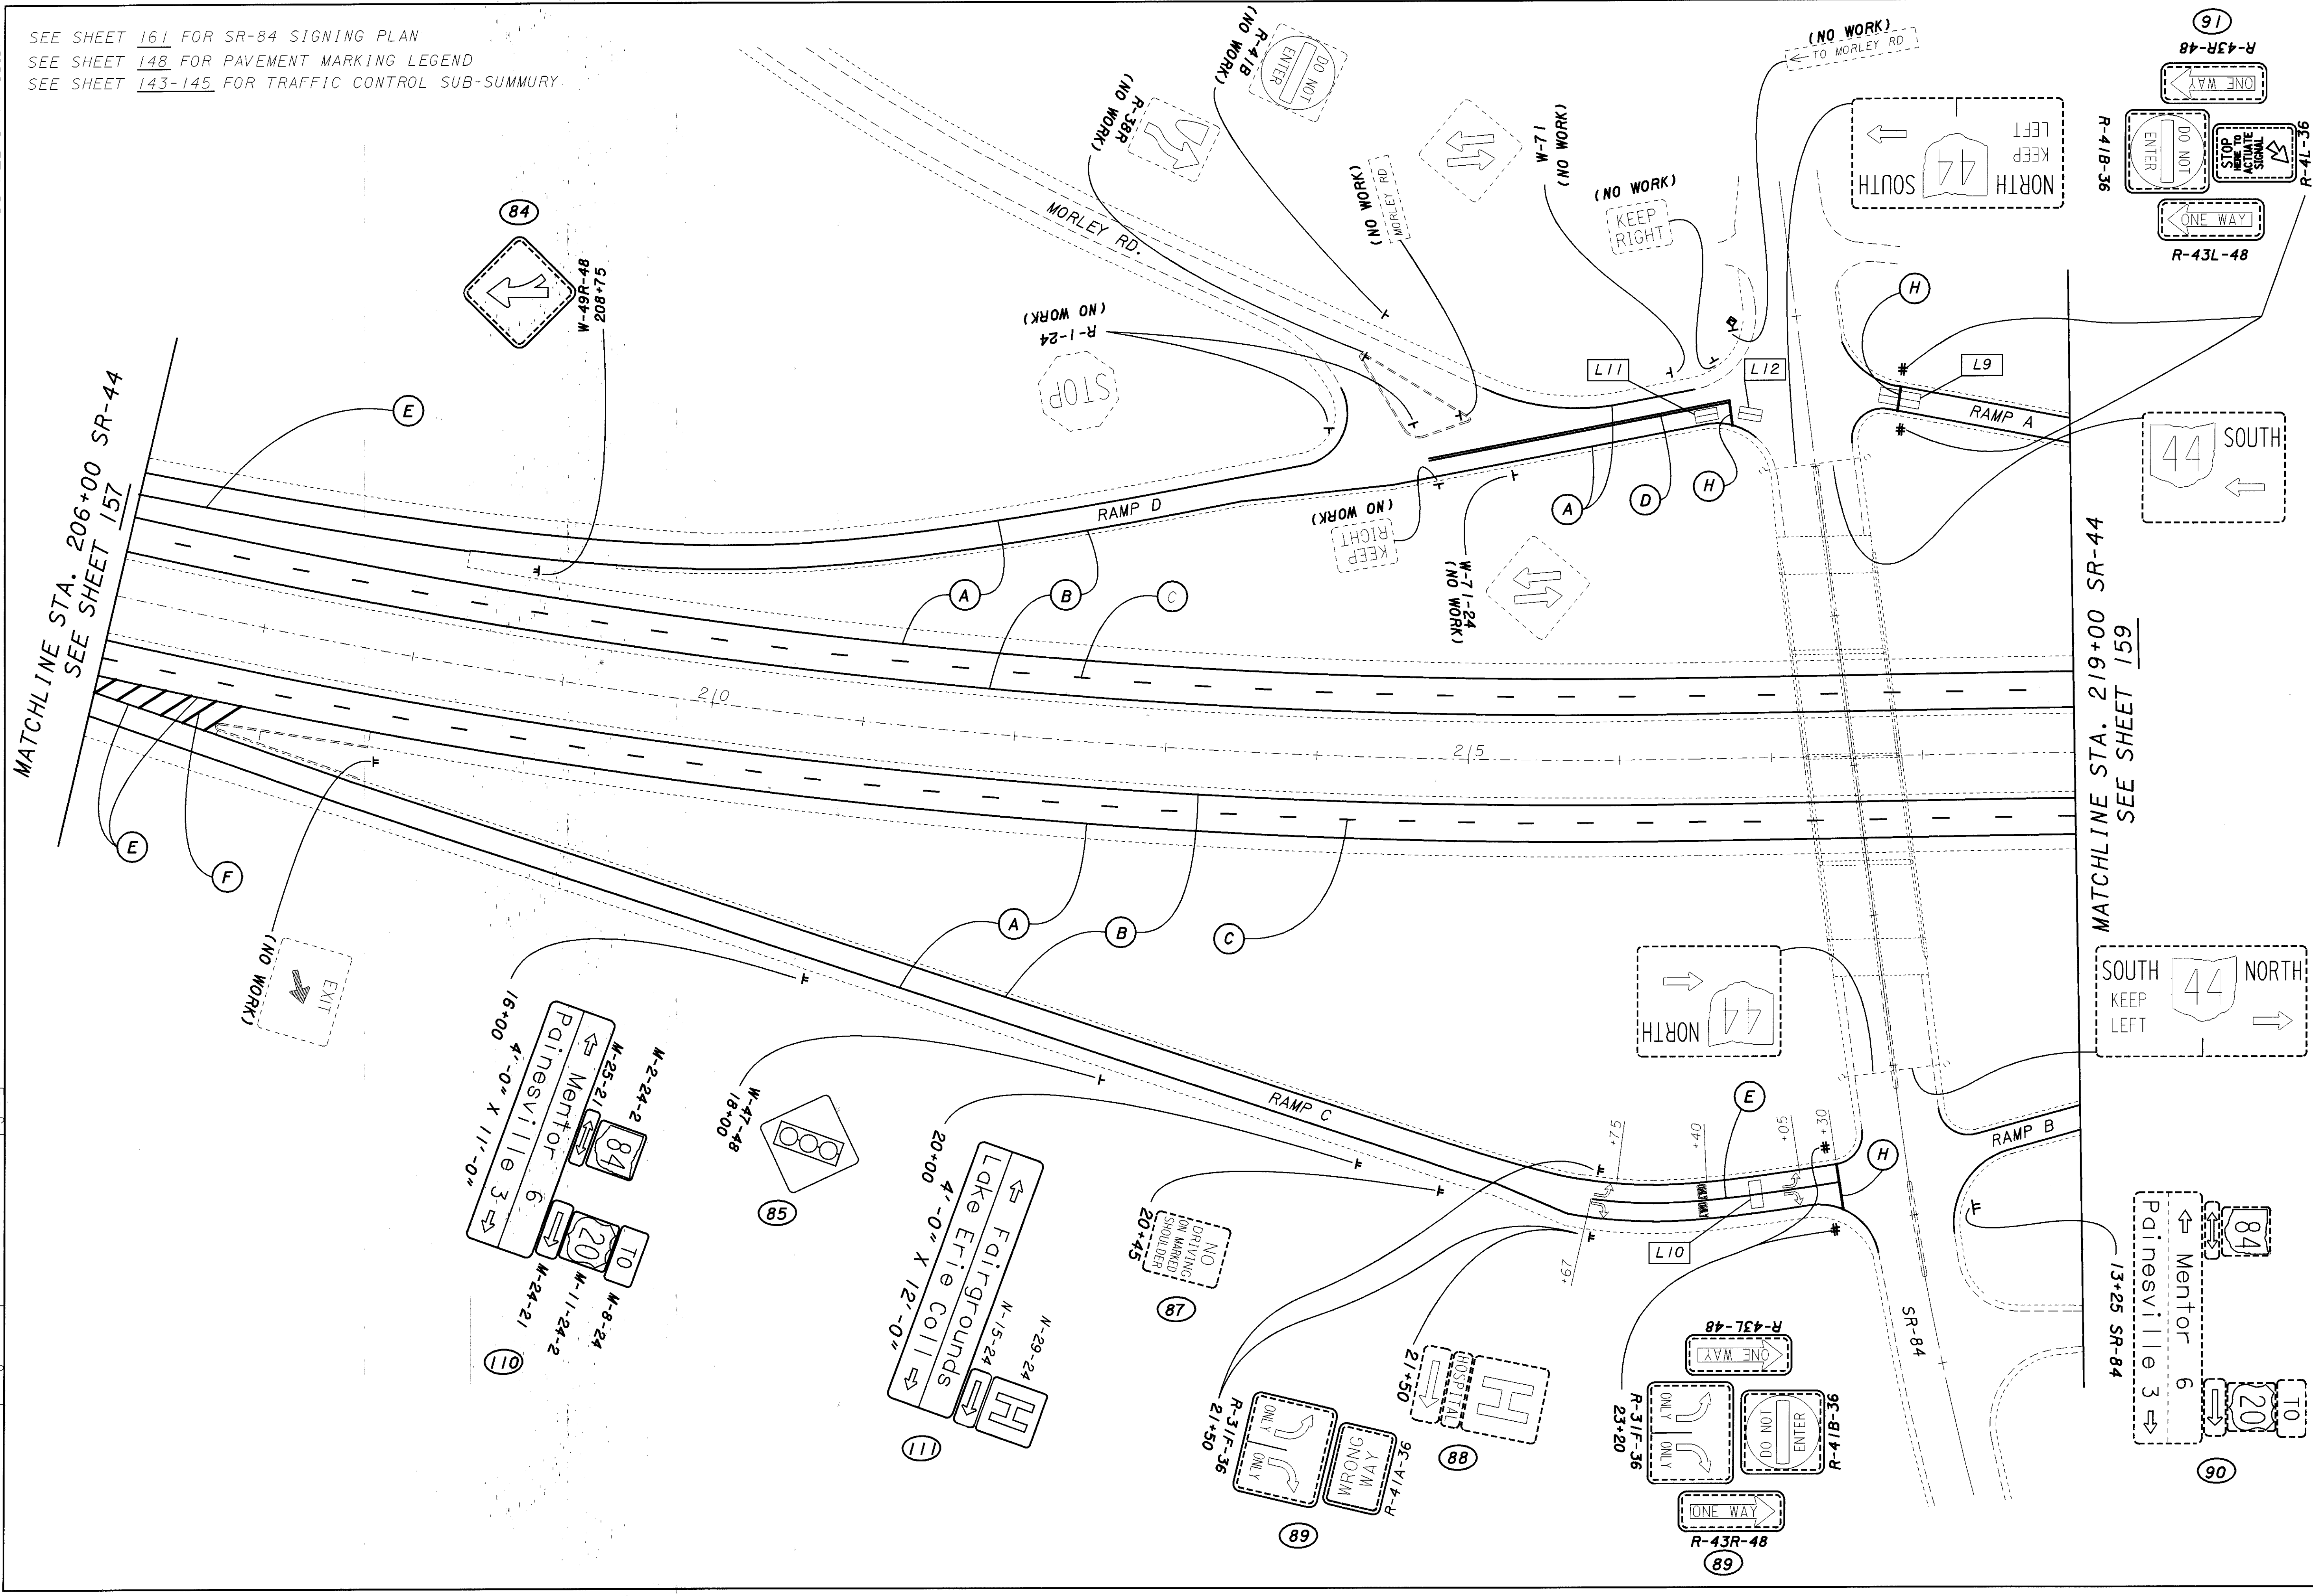

TRAFFIC CONTROL - S.R. 44
STA. 206+00 TO STA. 219+00
LAK-44-0.01
CALCULATED JEL
CHECKED FLK
SCALE IN FEET
158
196