


MATCHLINE STA. 219+00 SR-44
SEE SHEET 158

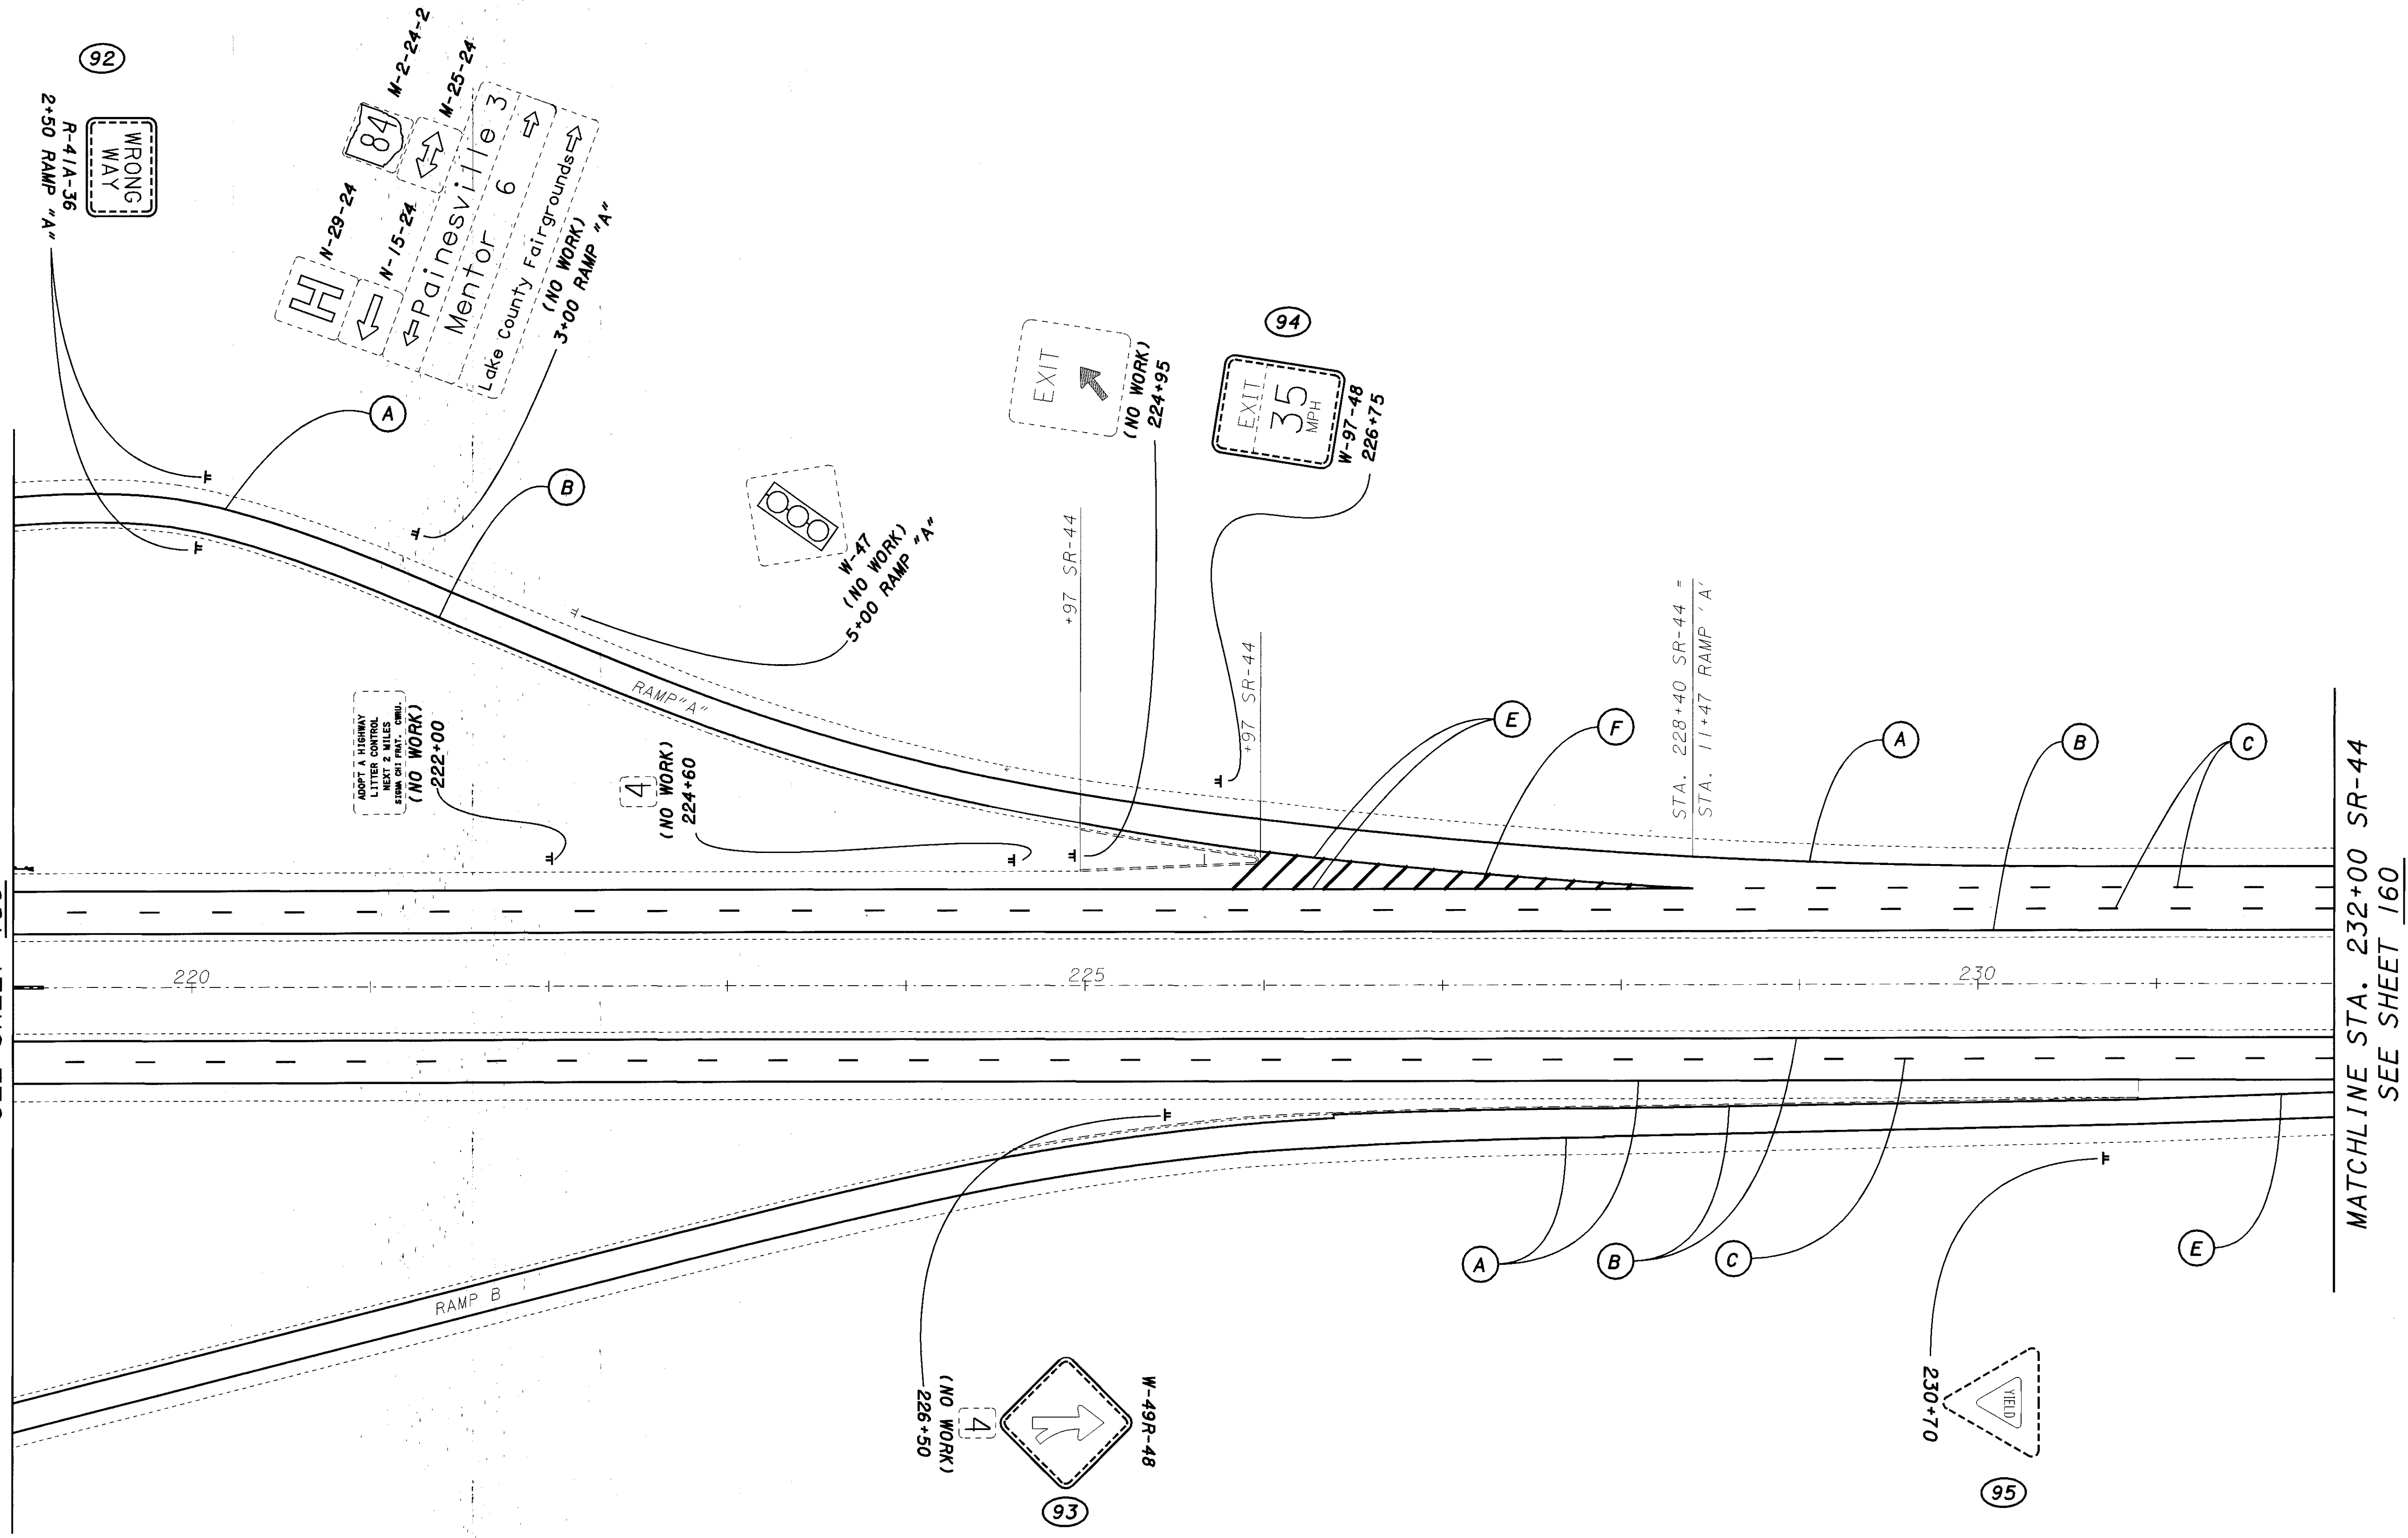

MATCHLINE STA. 232+00 SR-44
SEE SHEET 160

SEE SHEET 148 FOR PAVEMENT MARKING LEGEND
SEE SHEET 144 FOR TRAFFIC CONTROL SUB-SUMMARY

LAK-44-0.01

TRAFFIC CONTROL - S.R. 44
STA. 219+00 TO STA. 232+00

CALCULATED
JEL
CHECKED
FLK

