
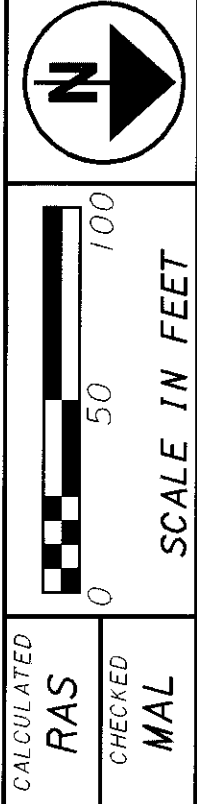


2" CONDUIT, 713.04, AS PER PLAN ON STRUCTURE

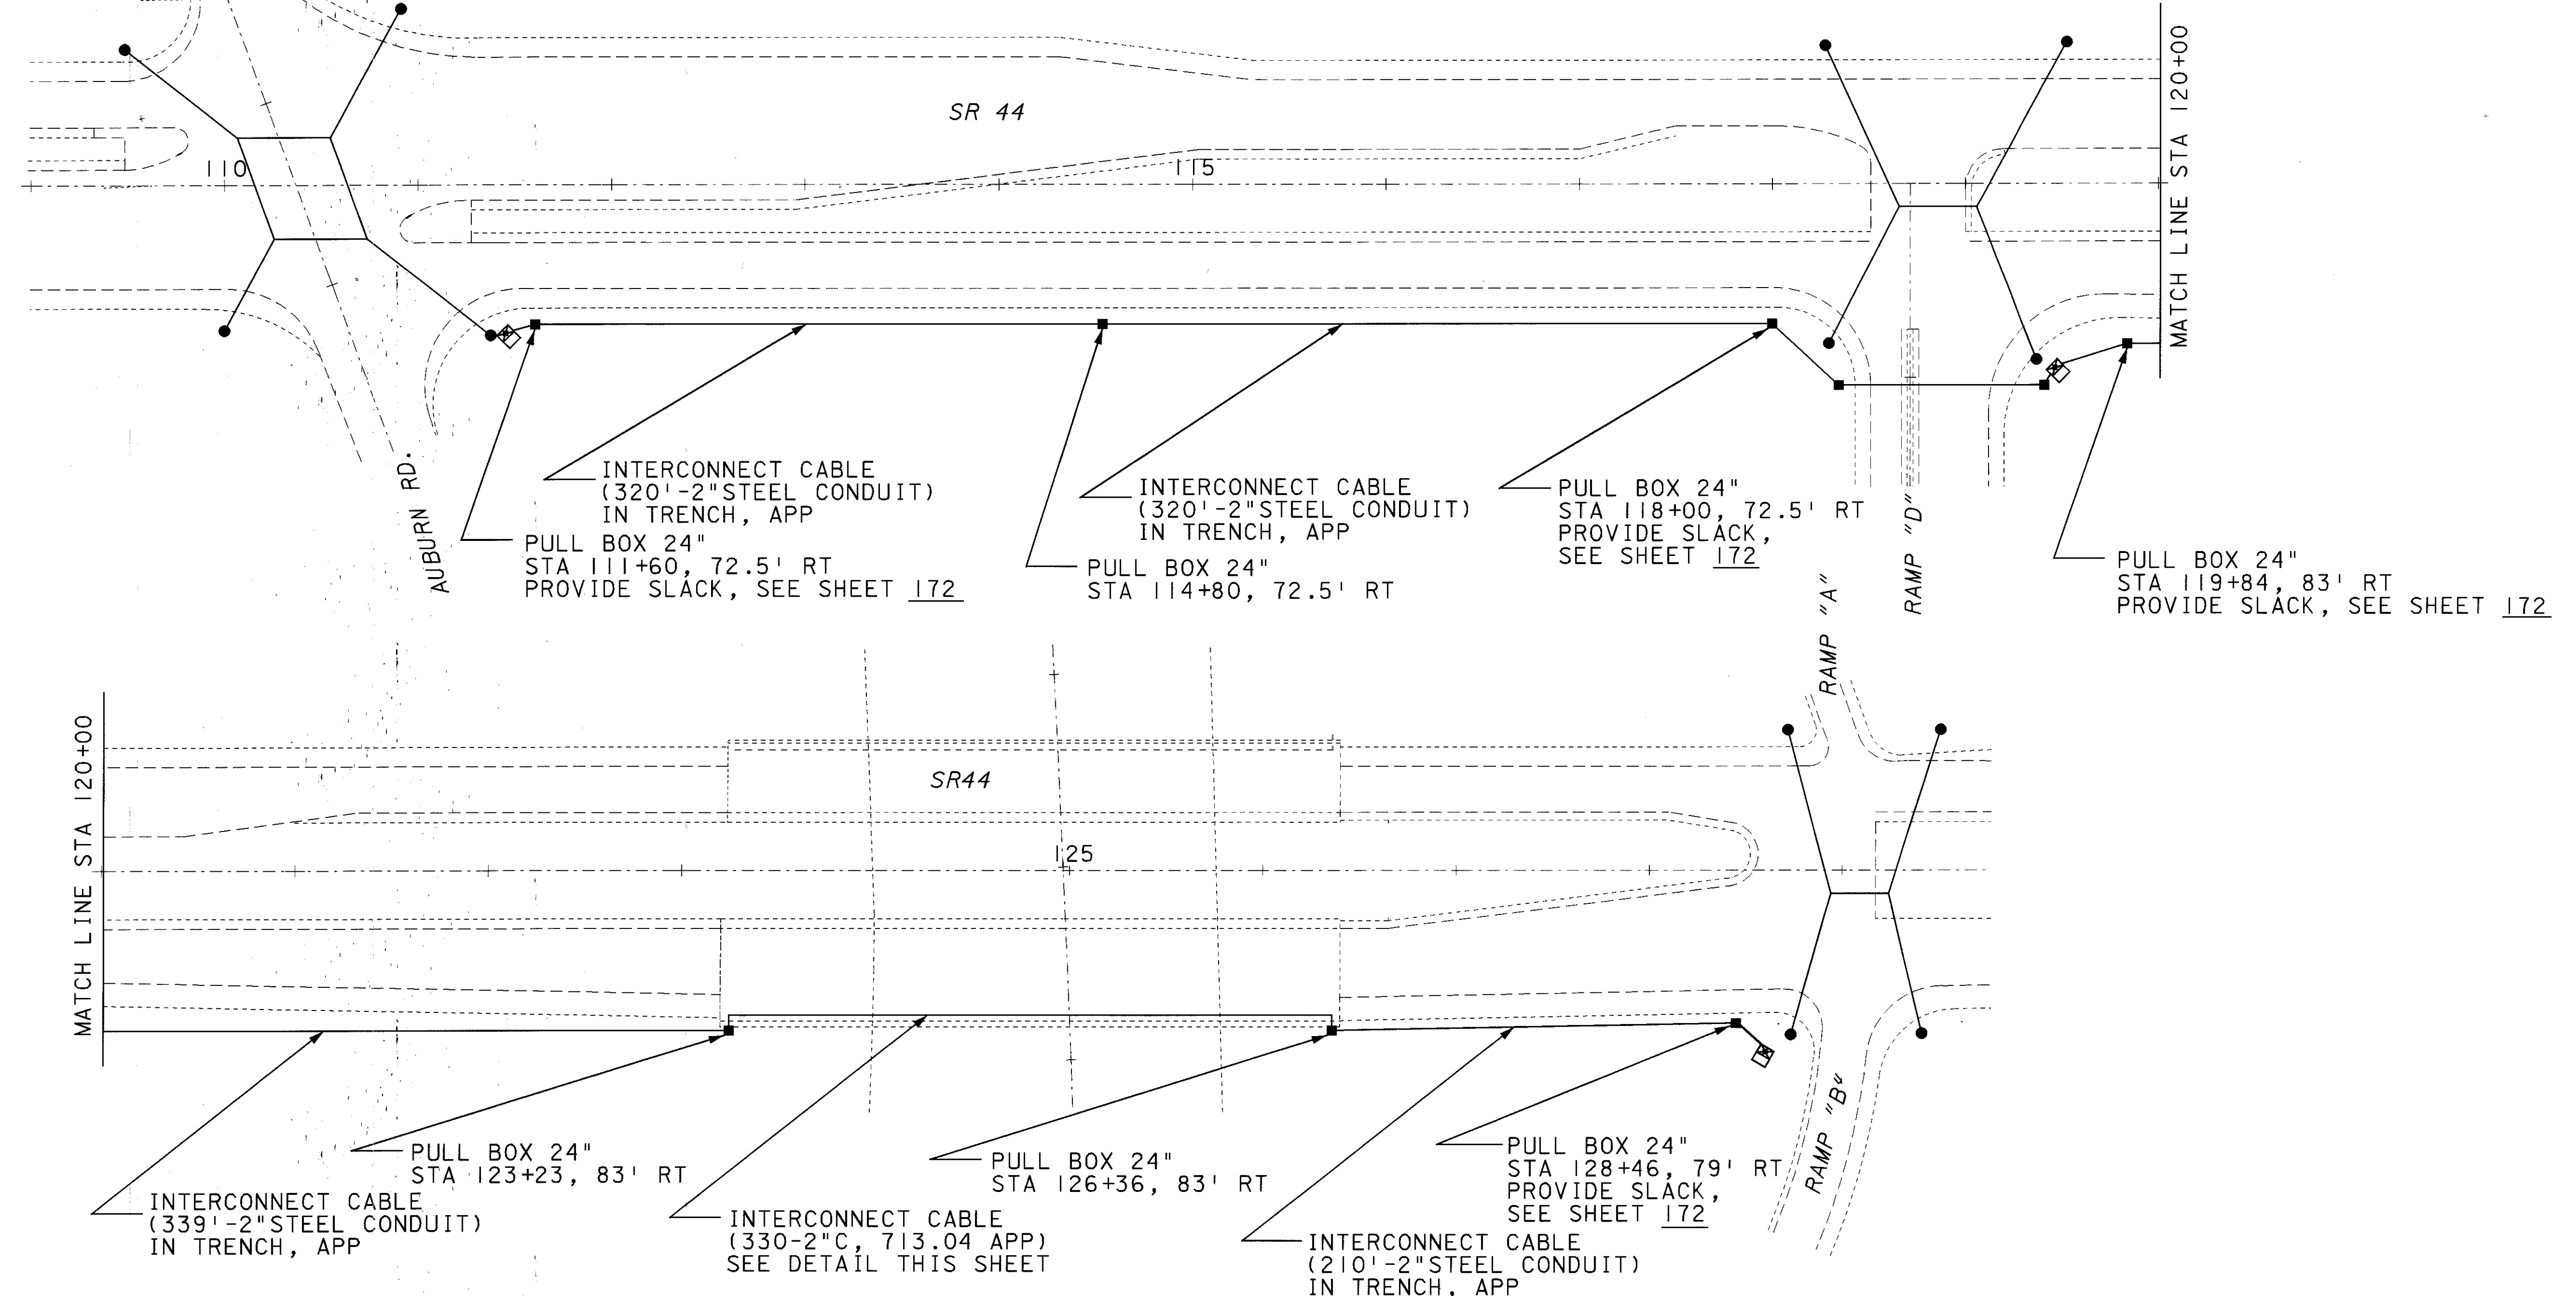

INTERCONNECT PLAN