


PLOT SUBMITTED: 11-FEB-1999 15:42

09866CDC.DGN

FINAL TRACING \b&n\09866CDC.DGN

PLOTTED BY: jgrmovse  
PLOTTED FROM: J:\PROJECTS\p1d\09866\burnip

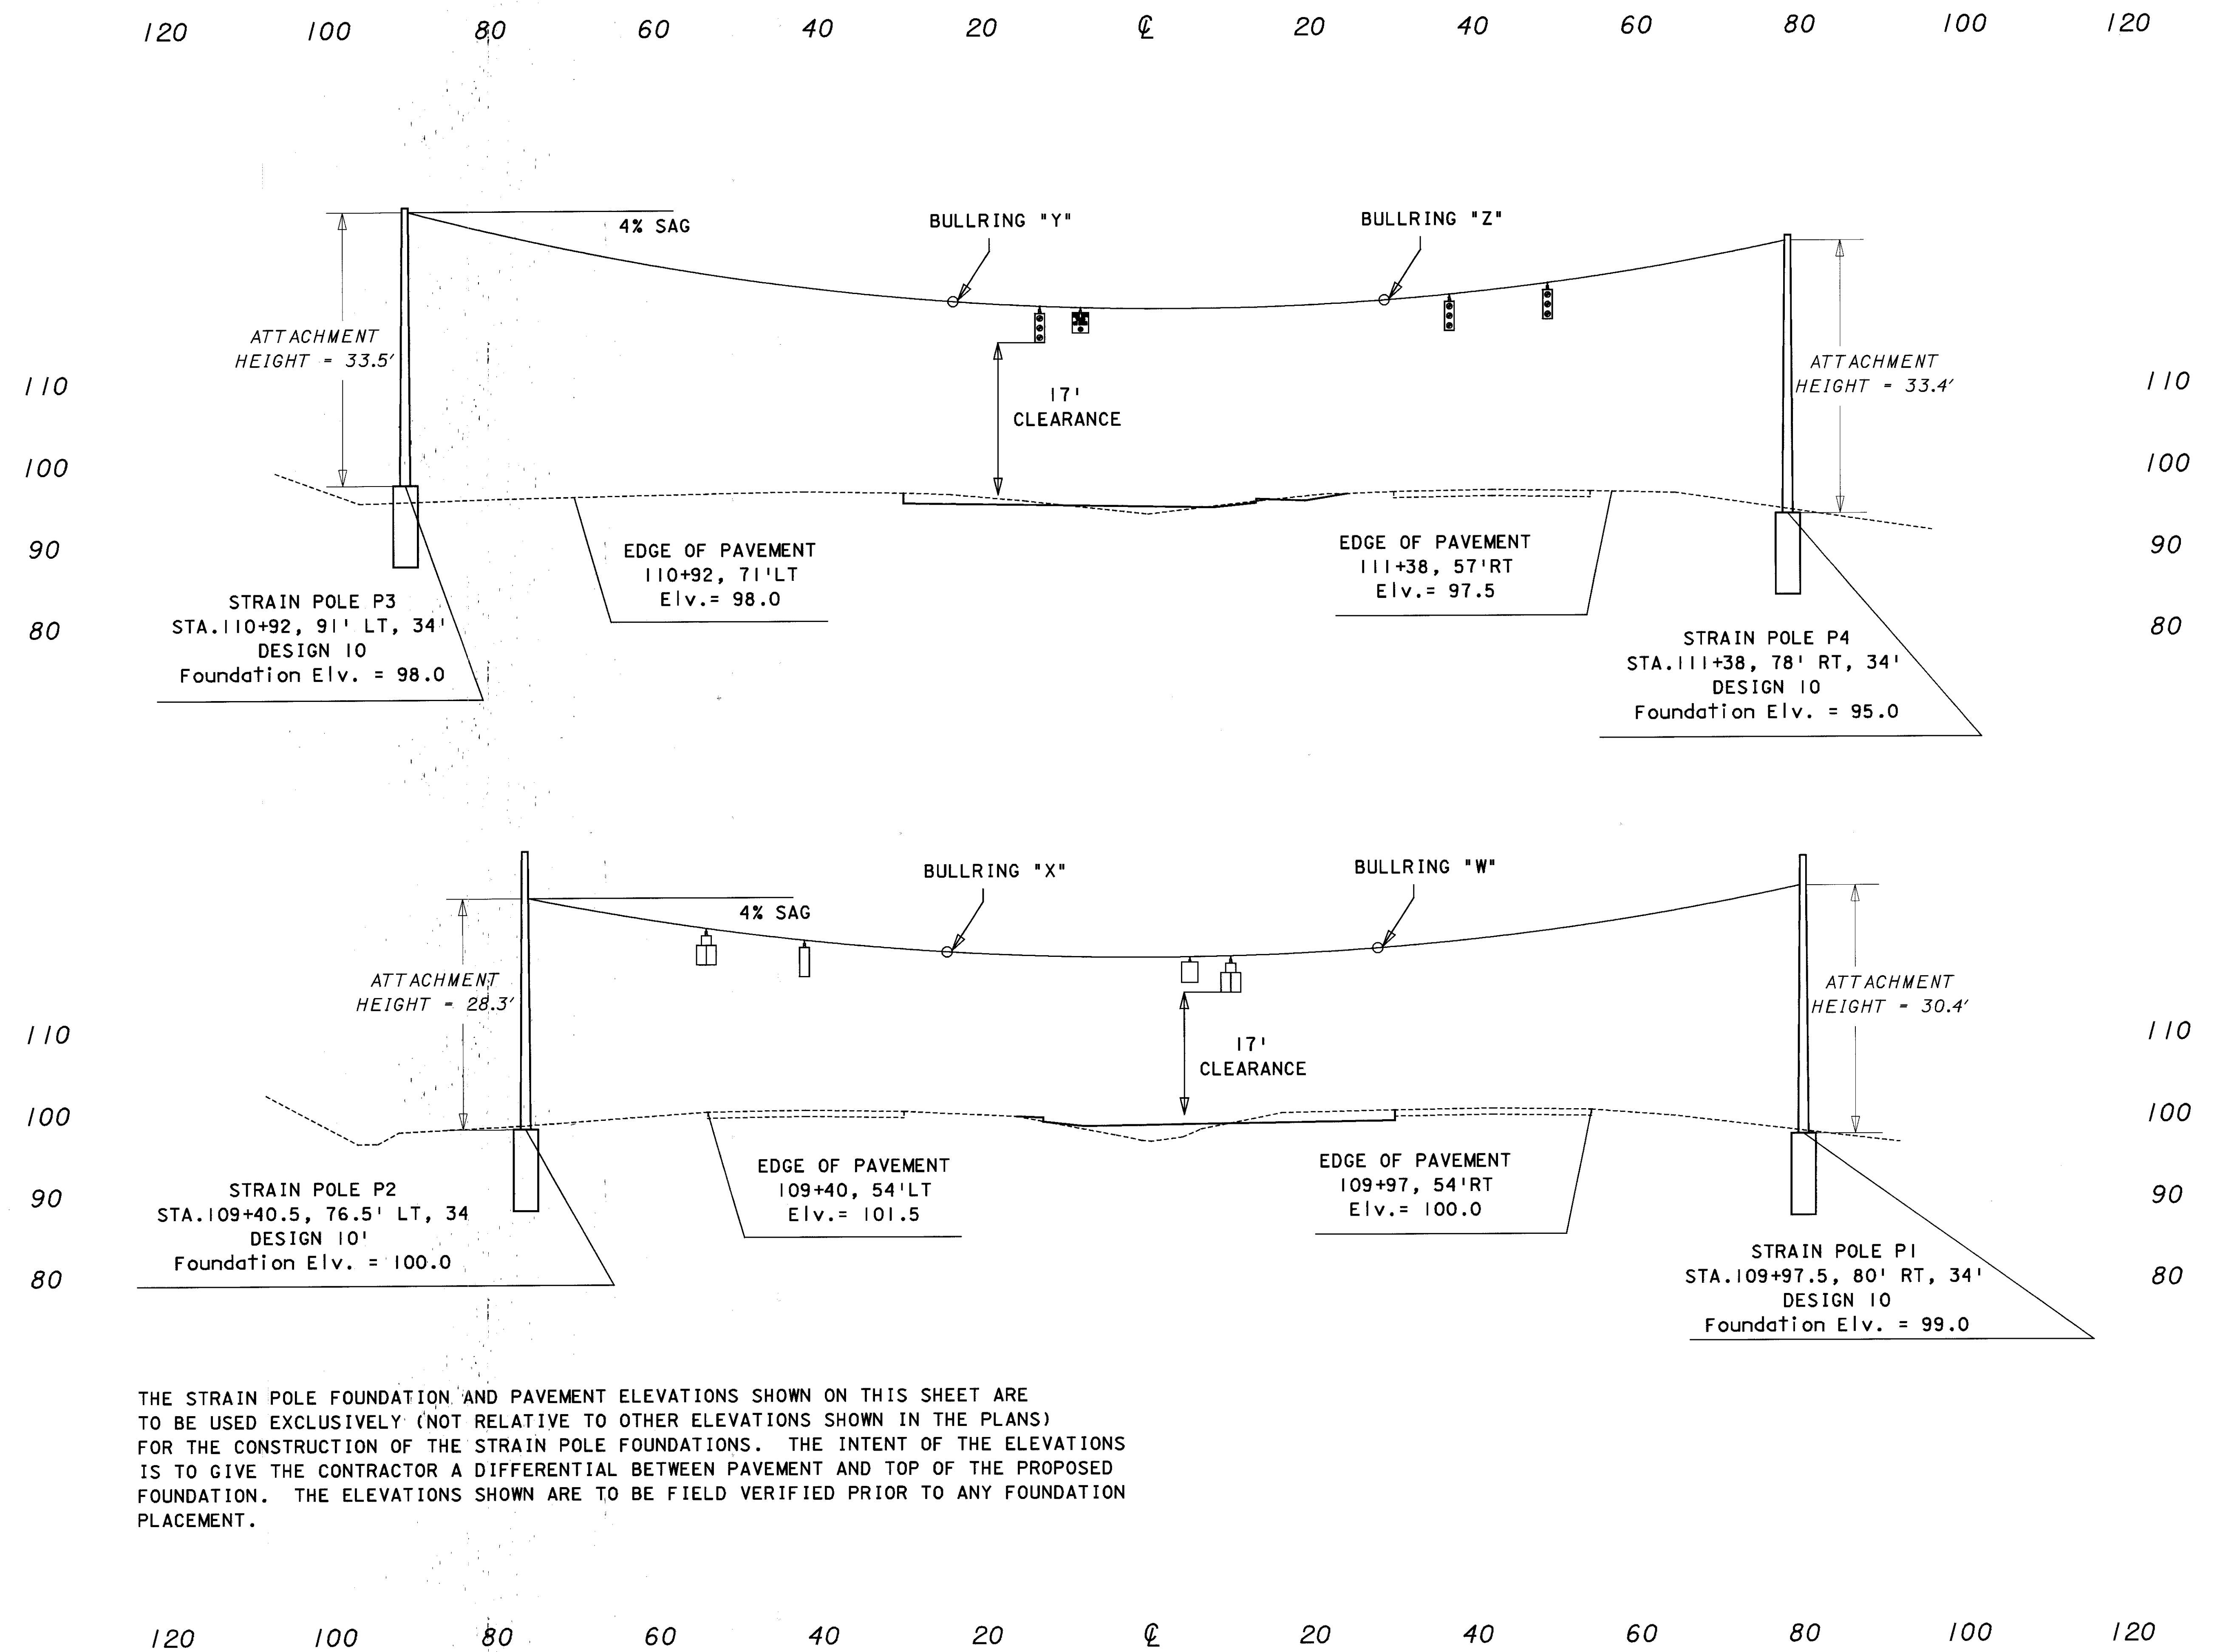

THE STRAIN POLE FOUNDATION AND PAVEMENT ELEVATIONS SHOWN ON THIS SHEET ARE TO BE USED EXCLUSIVELY (NOT RELATIVE TO OTHER ELEVATIONS SHOWN IN THE PLANS) FOR THE CONSTRUCTION OF THE STRAIN POLE FOUNDATIONS. THE INTENT OF THE ELEVATIONS IS TO GIVE THE CONTRACTOR A DIFFERENTIAL BETWEEN PAVEMENT AND TOP OF THE PROPOSED FOUNDATION. THE ELEVATIONS SHOWN ARE TO BE FIELD VERIFIED PRIOR TO ANY FOUNDATION PLACEMENT.

CALCULATED  
RAS  
CHECKED  
MAL

SIGNAL POLE ELEVATIONS  
SR44 INTERSECTION WITH AUBURN ROAD

LAK-44-0.01