


PLOT SUBMITTED: 10-FEB-1999 06:08

098661pa.dgn

098661pa.dgn

PLOTTED BY: fkonopka
PLOTTED FROM: i:\projects\pic\09866\098661pa.dgn

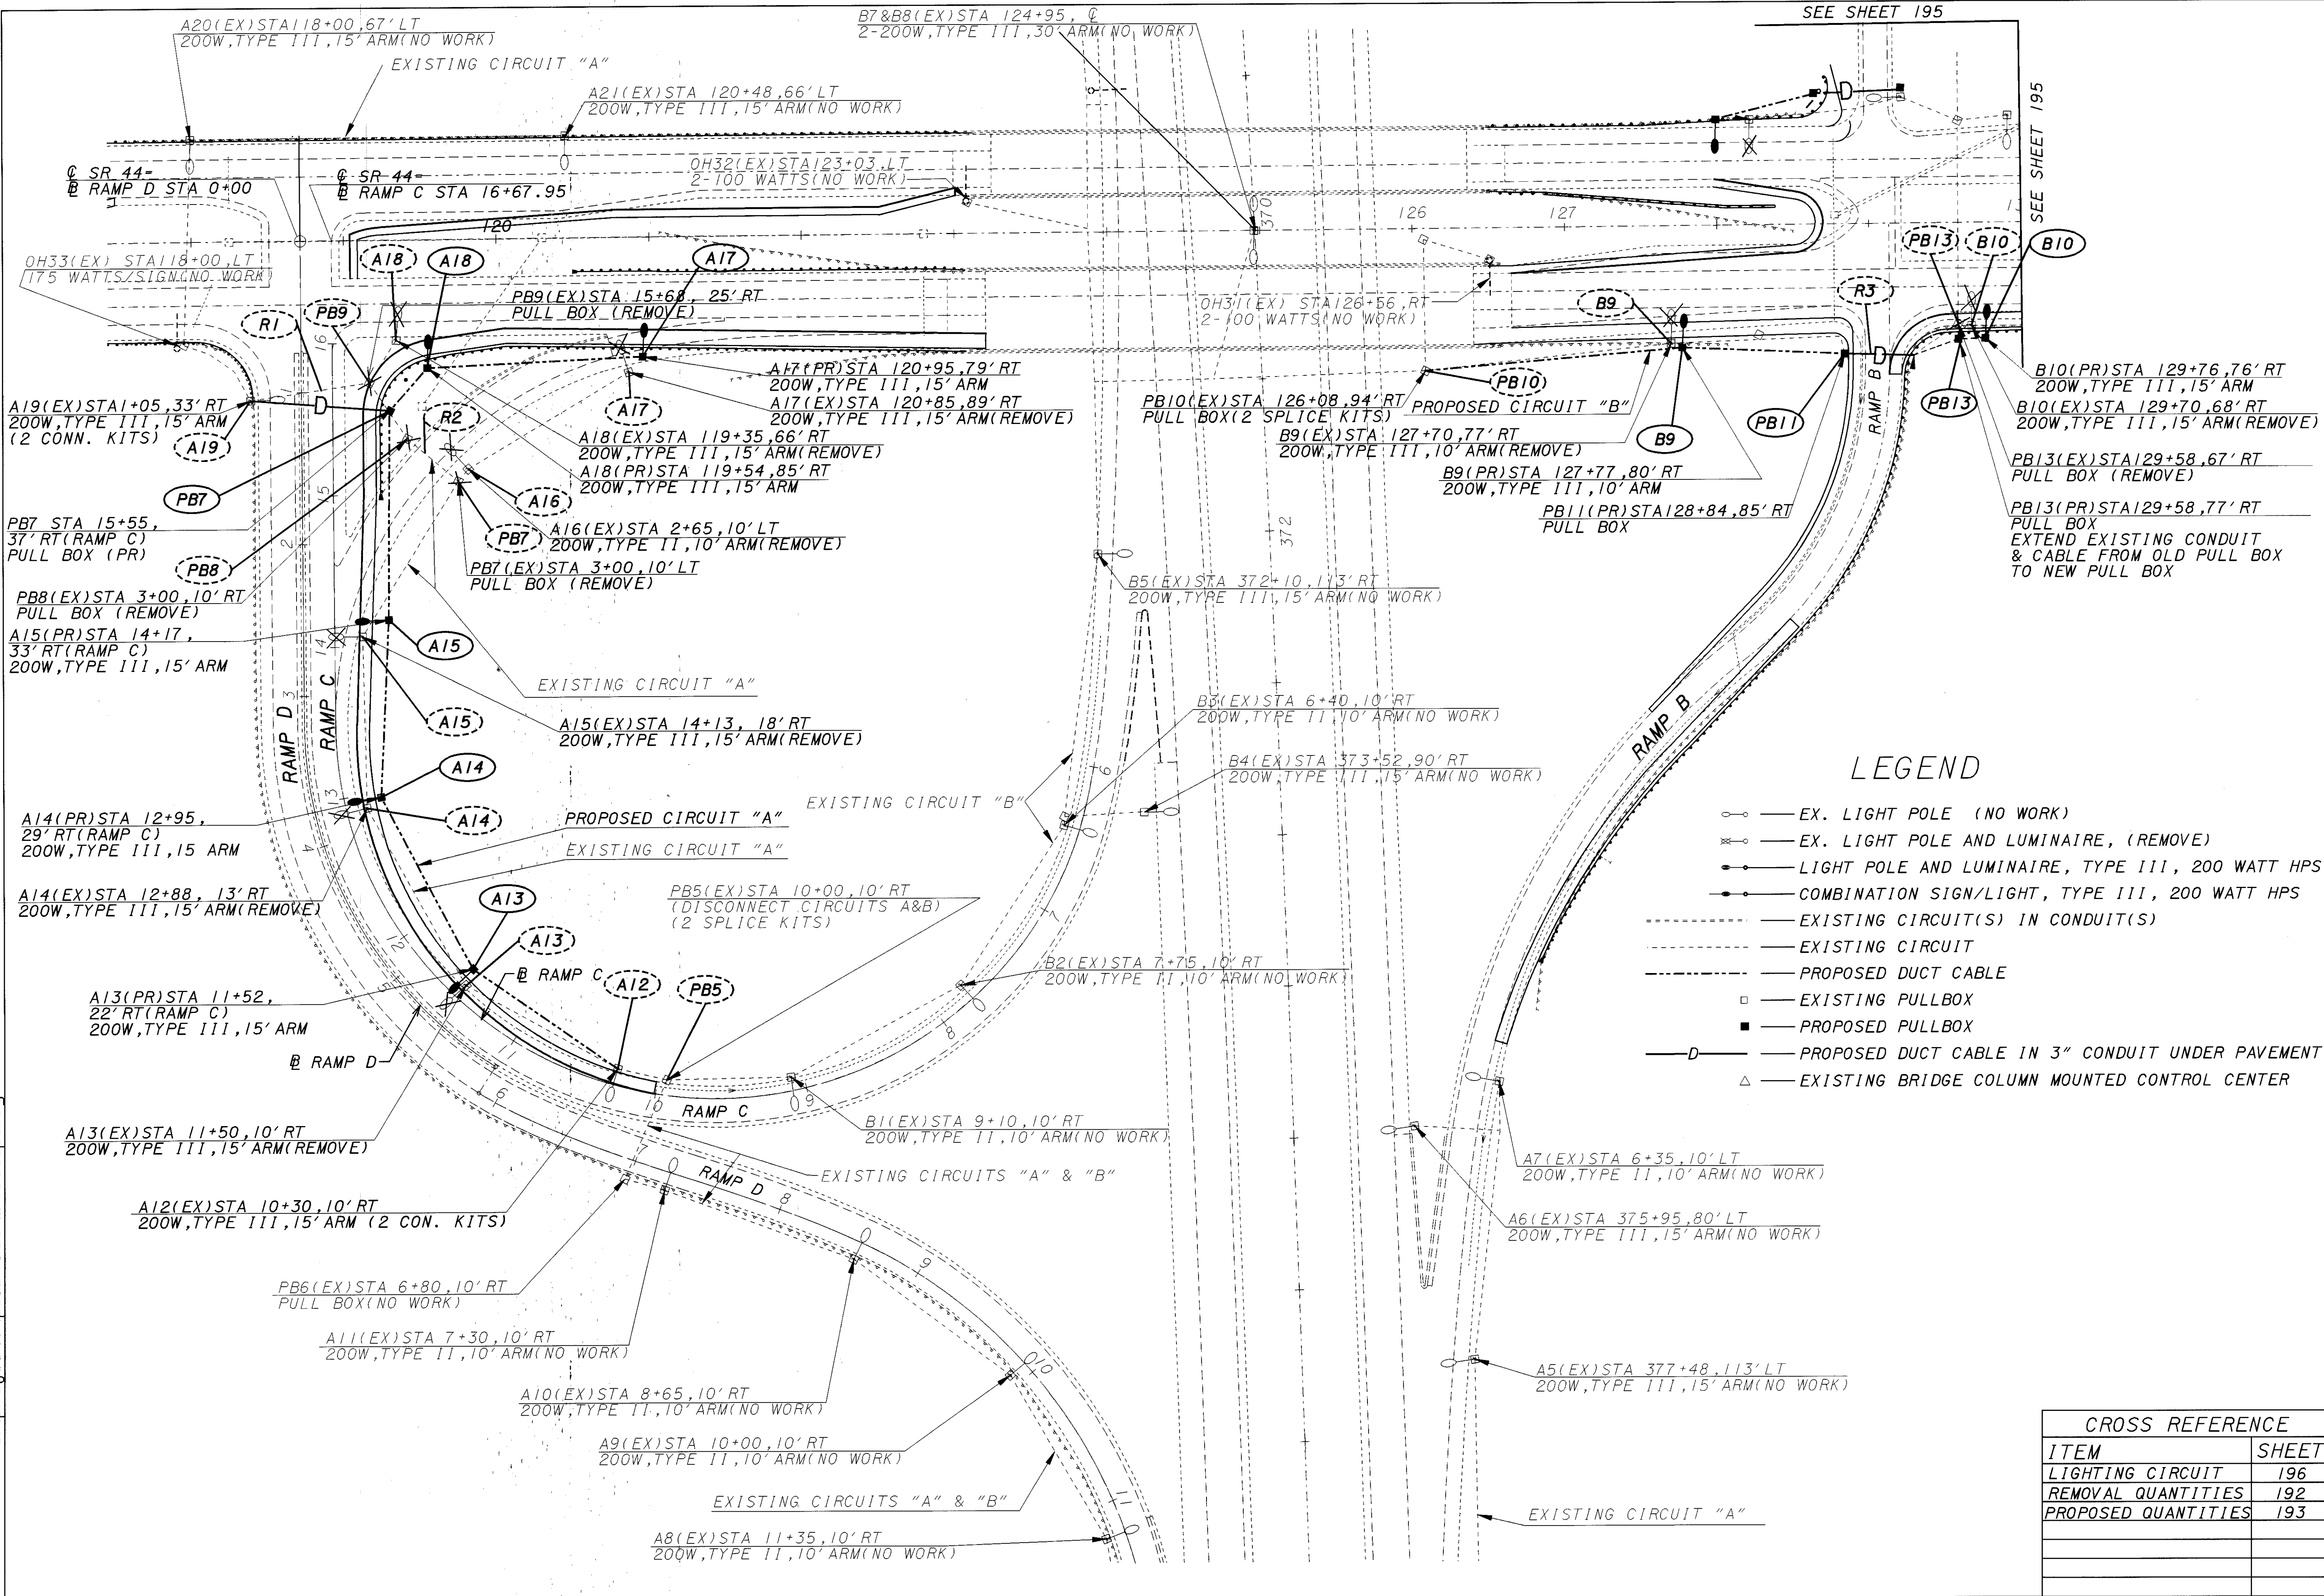

LEGEND

- — EX. LIGHT POLE (NO WORK)
- ⊗ — EX. LIGHT POLE AND LUMINAIRE, (REMOVE)
- — LIGHT POLE AND LUMINAIRE, TYPE III, 200 WATT HPS
- ⊙ — COMBINATION SIGN/LIGHT, TYPE III, 200 WATT HPS
- — EXISTING CIRCUIT(S) IN CONDUIT(S)
- — EXISTING CIRCUIT
- — PROPOSED DUCT CABLE
- — EXISTING PULLBOX
- — PROPOSED PULLBOX
- D— — PROPOSED DUCT CABLE IN 3" CONDUIT UNDER PAVEMENT
- △ — EXISTING BRIDGE COLUMN MOUNTED CONTROL CENTER

CROSS REFERENCE	
ITEM	SHEET
LIGHTING CIRCUIT	196
REMOVAL QUANTITIES	192
PROPOSED QUANTITIES	193

SEE SHEET 195

SCALE IN FEET

0 50 100

CALCULATED BY: K
CHECKED BY: ENF

LIGHTING PLAN SHEET - S.R. 44
STA. 117+50 TO STA. 130+00

LAK-44-0.01

194
196