



FED. RD. DIVISION	STATE	PROJECT
2	OHIO	

17
228


LAKE COUNTY
LAK-44-170

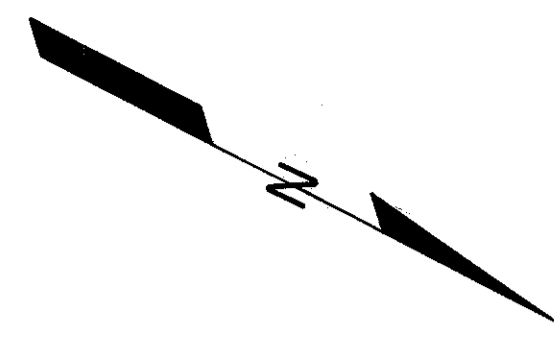

PLAN
DATE: 10-15-58
BY: J.S.H.
CHECKED: J.S.H.
APPROVED: J.S.H.

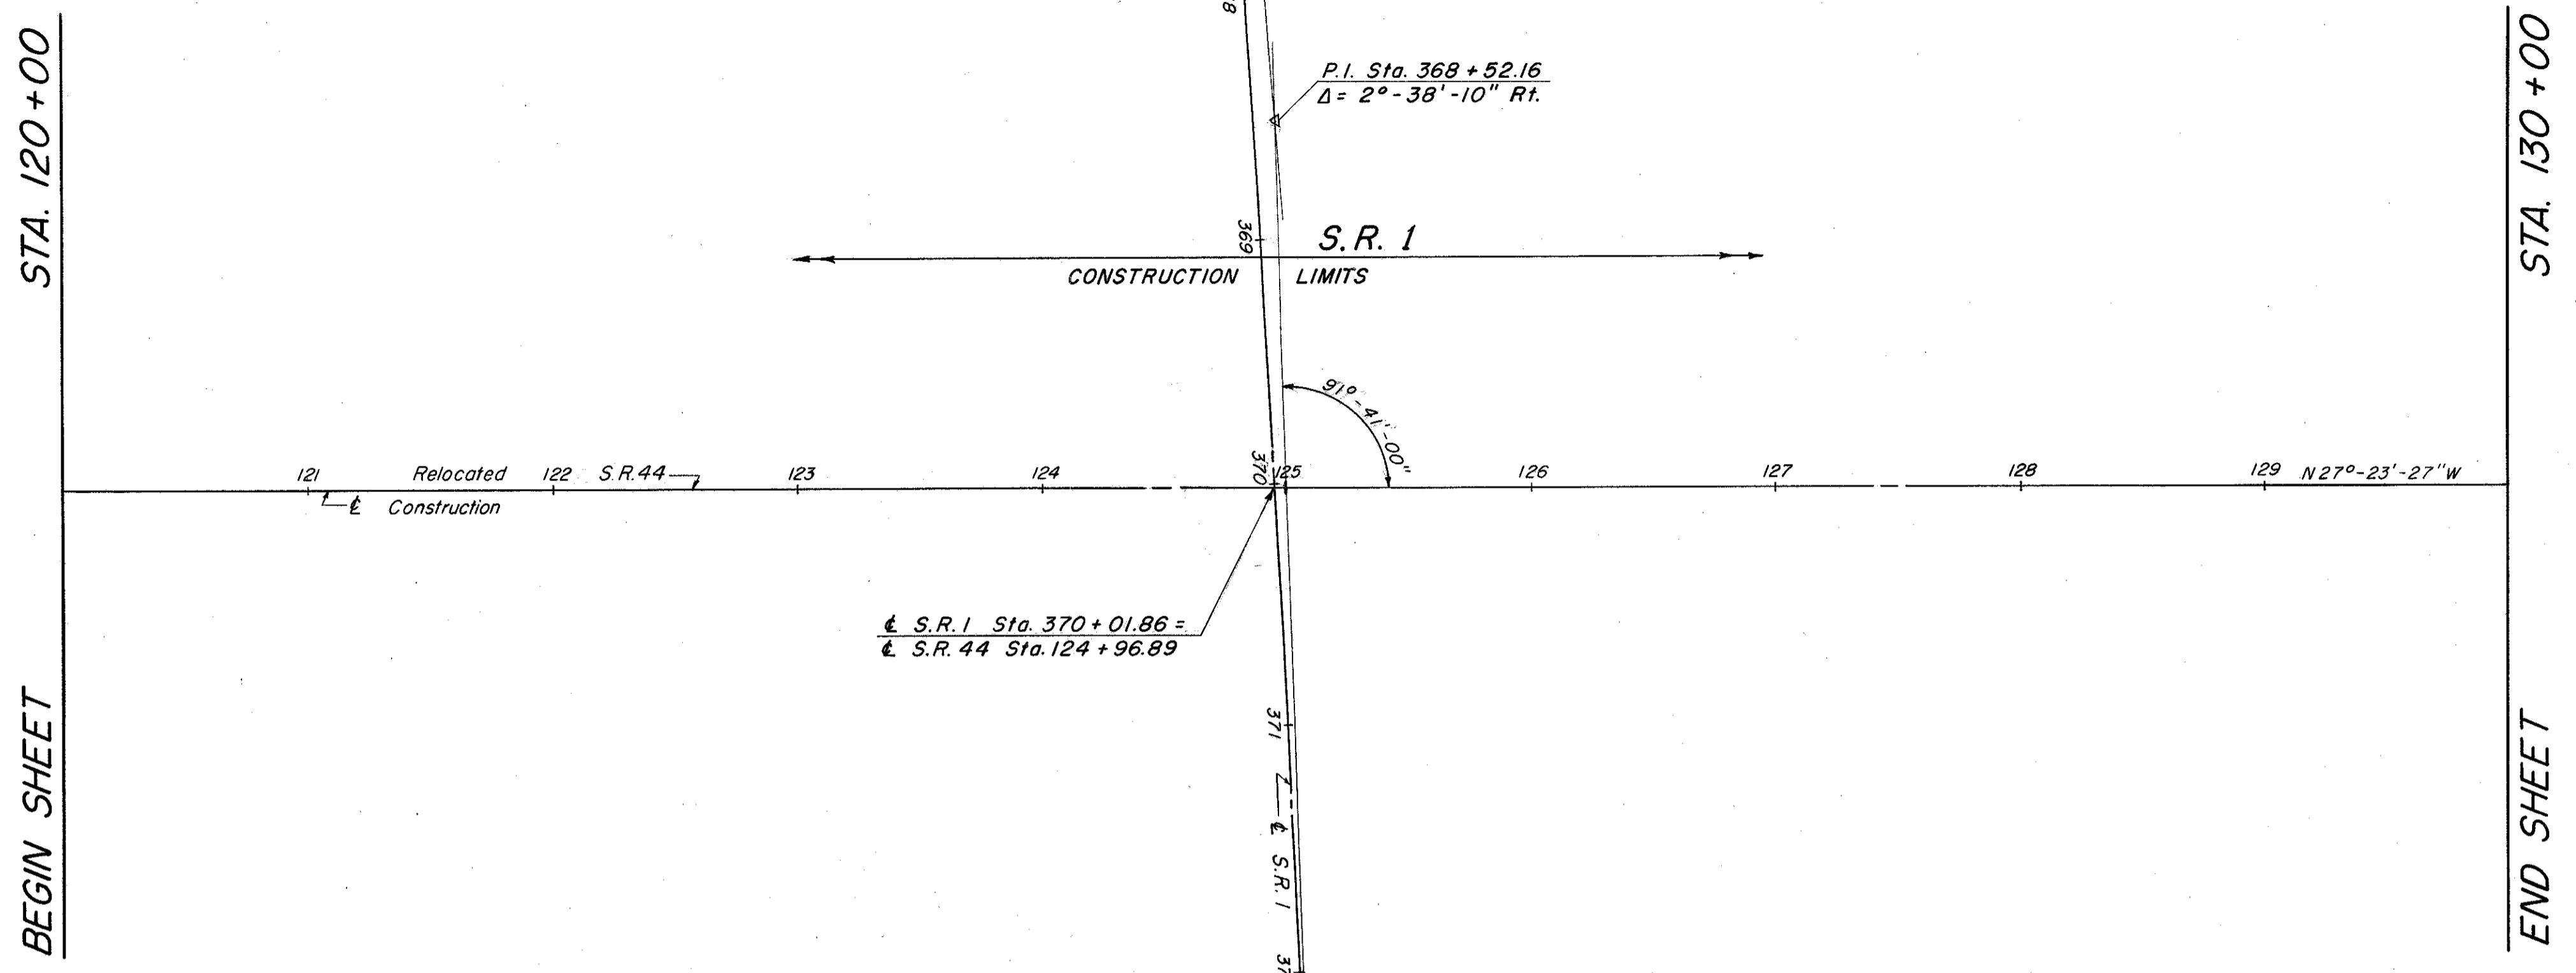

SEE GENERAL NOTES SH. NO. 8
FOR COOPERATION BETWEEN
CONTRACTORS NOTE.

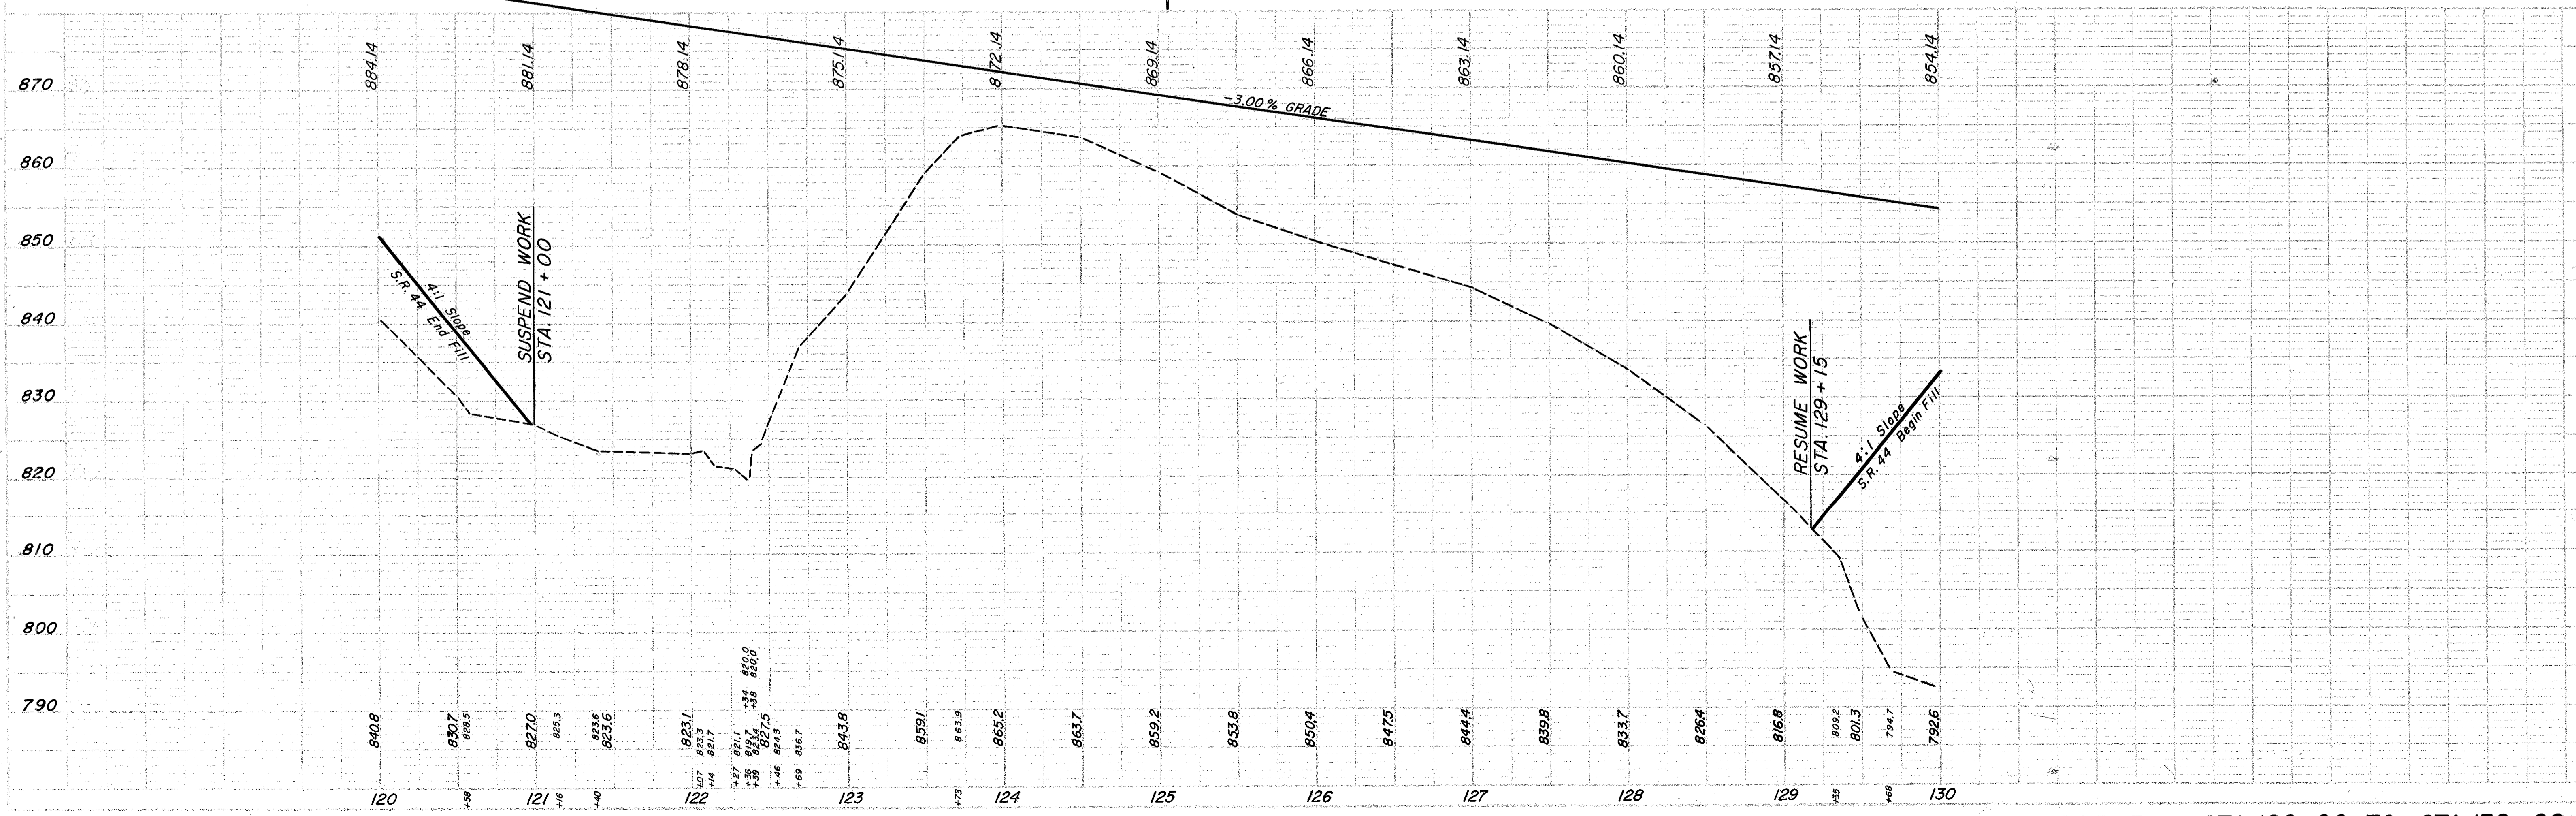

PLAN & PROFILE STA. 120+00 TO STA. 130+00